




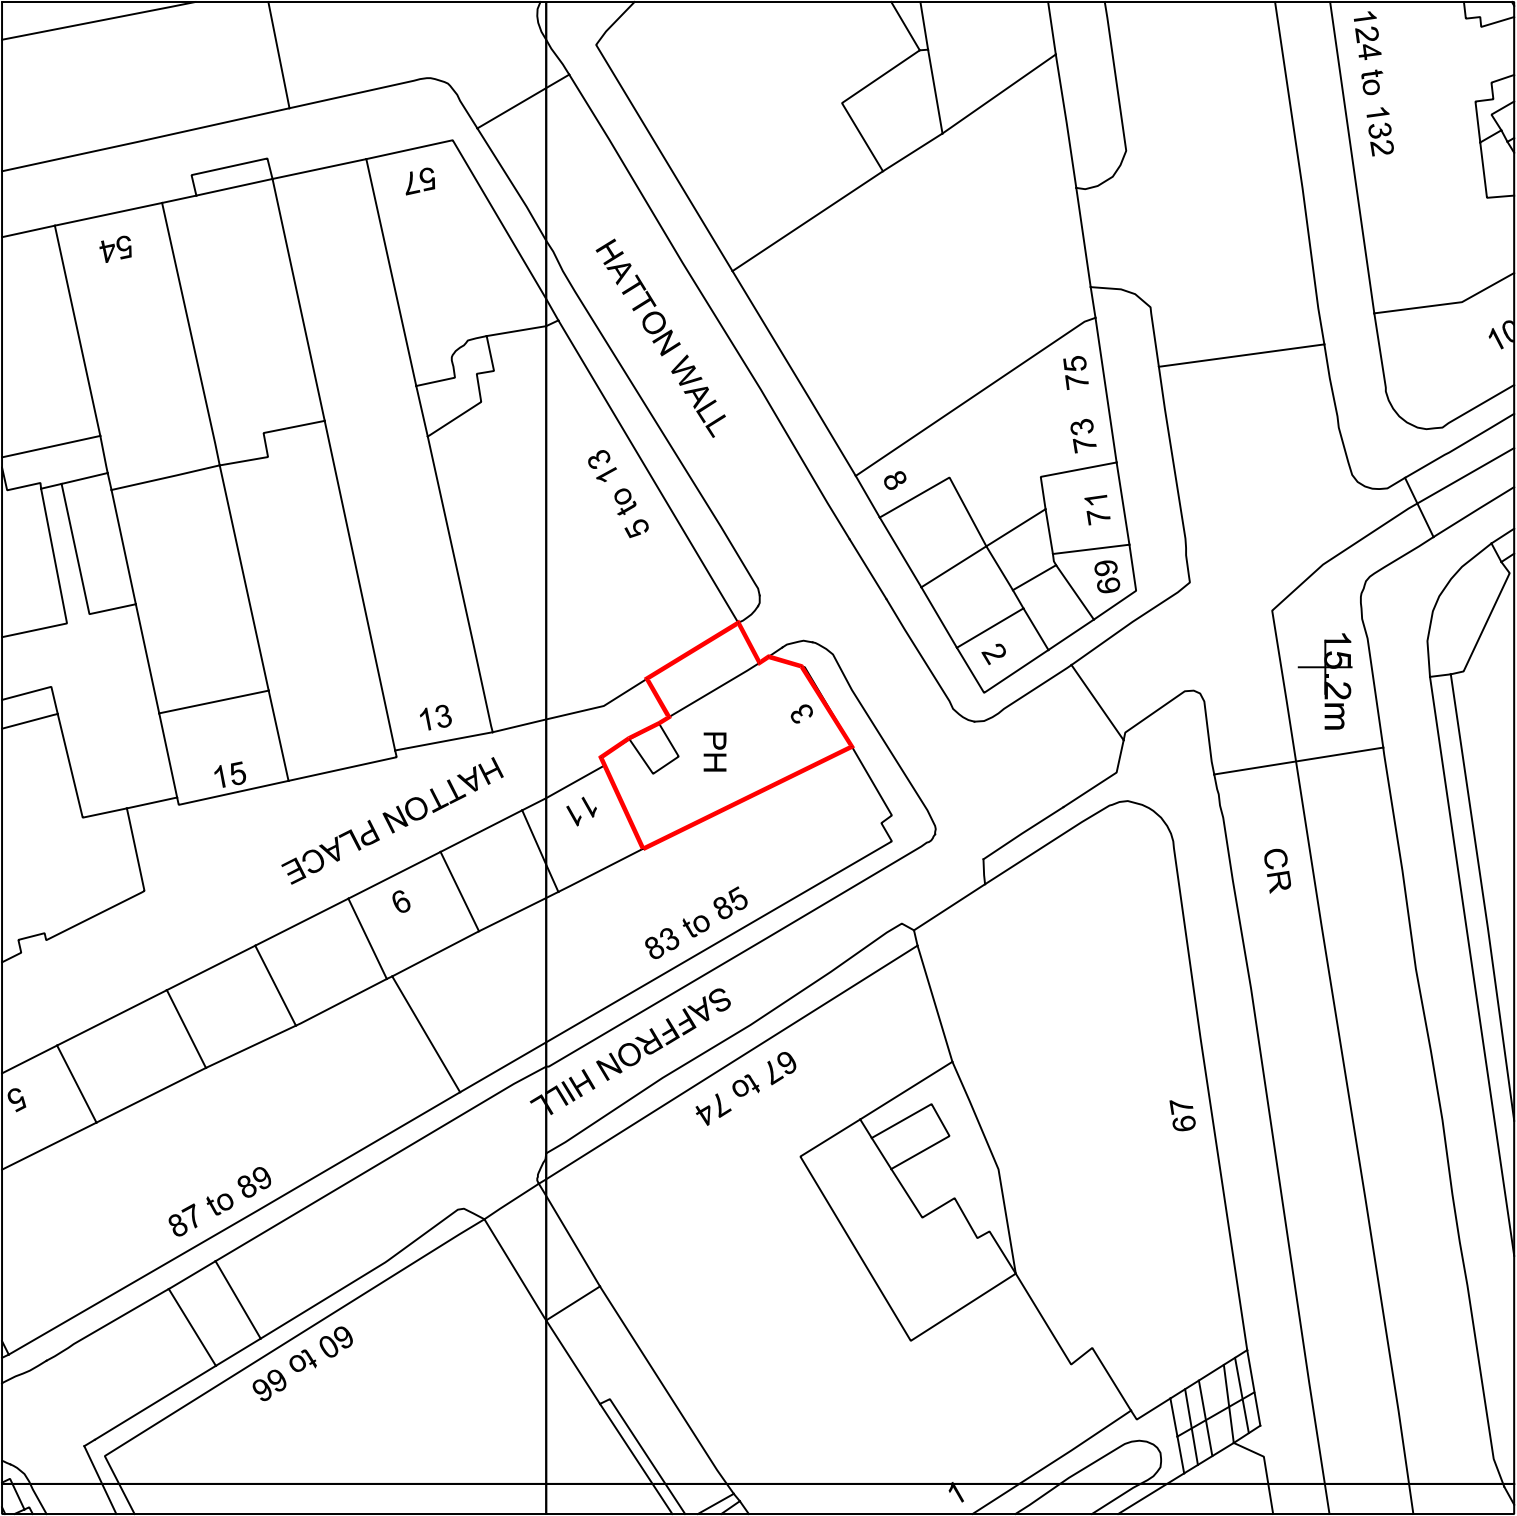

1/500

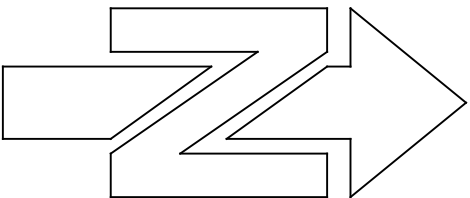

1/1250

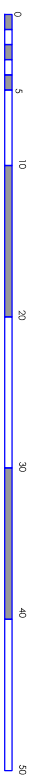

© Crown copyright and database rights 2024 Ordnance Survey OS100035409.

All dimensions to be checked on site. Copyright reserved.

cj architects		Project		Title		Scale	
Carlisle Jessop LLP		The Hat and Tun		Site and Location Plans		@ A3	
1975 S 02		3 Hatton Wall EC1N 8HX		As Existing		Drawing Date	
						May 24	
						Checked	