



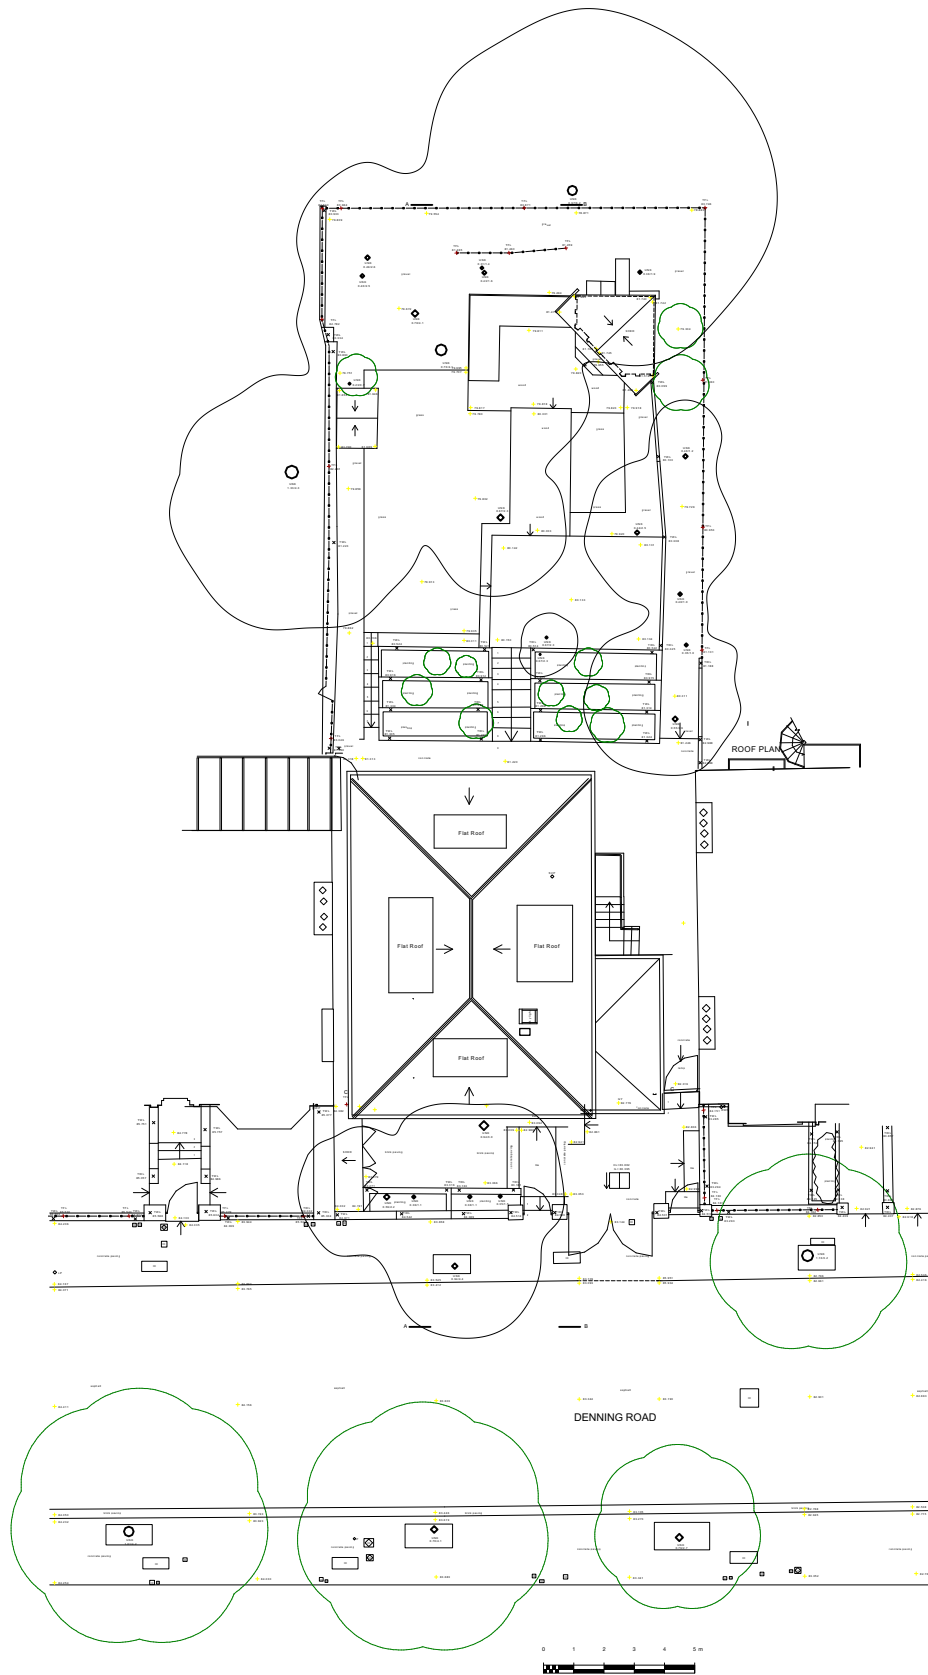

1 existing roof/plot plan

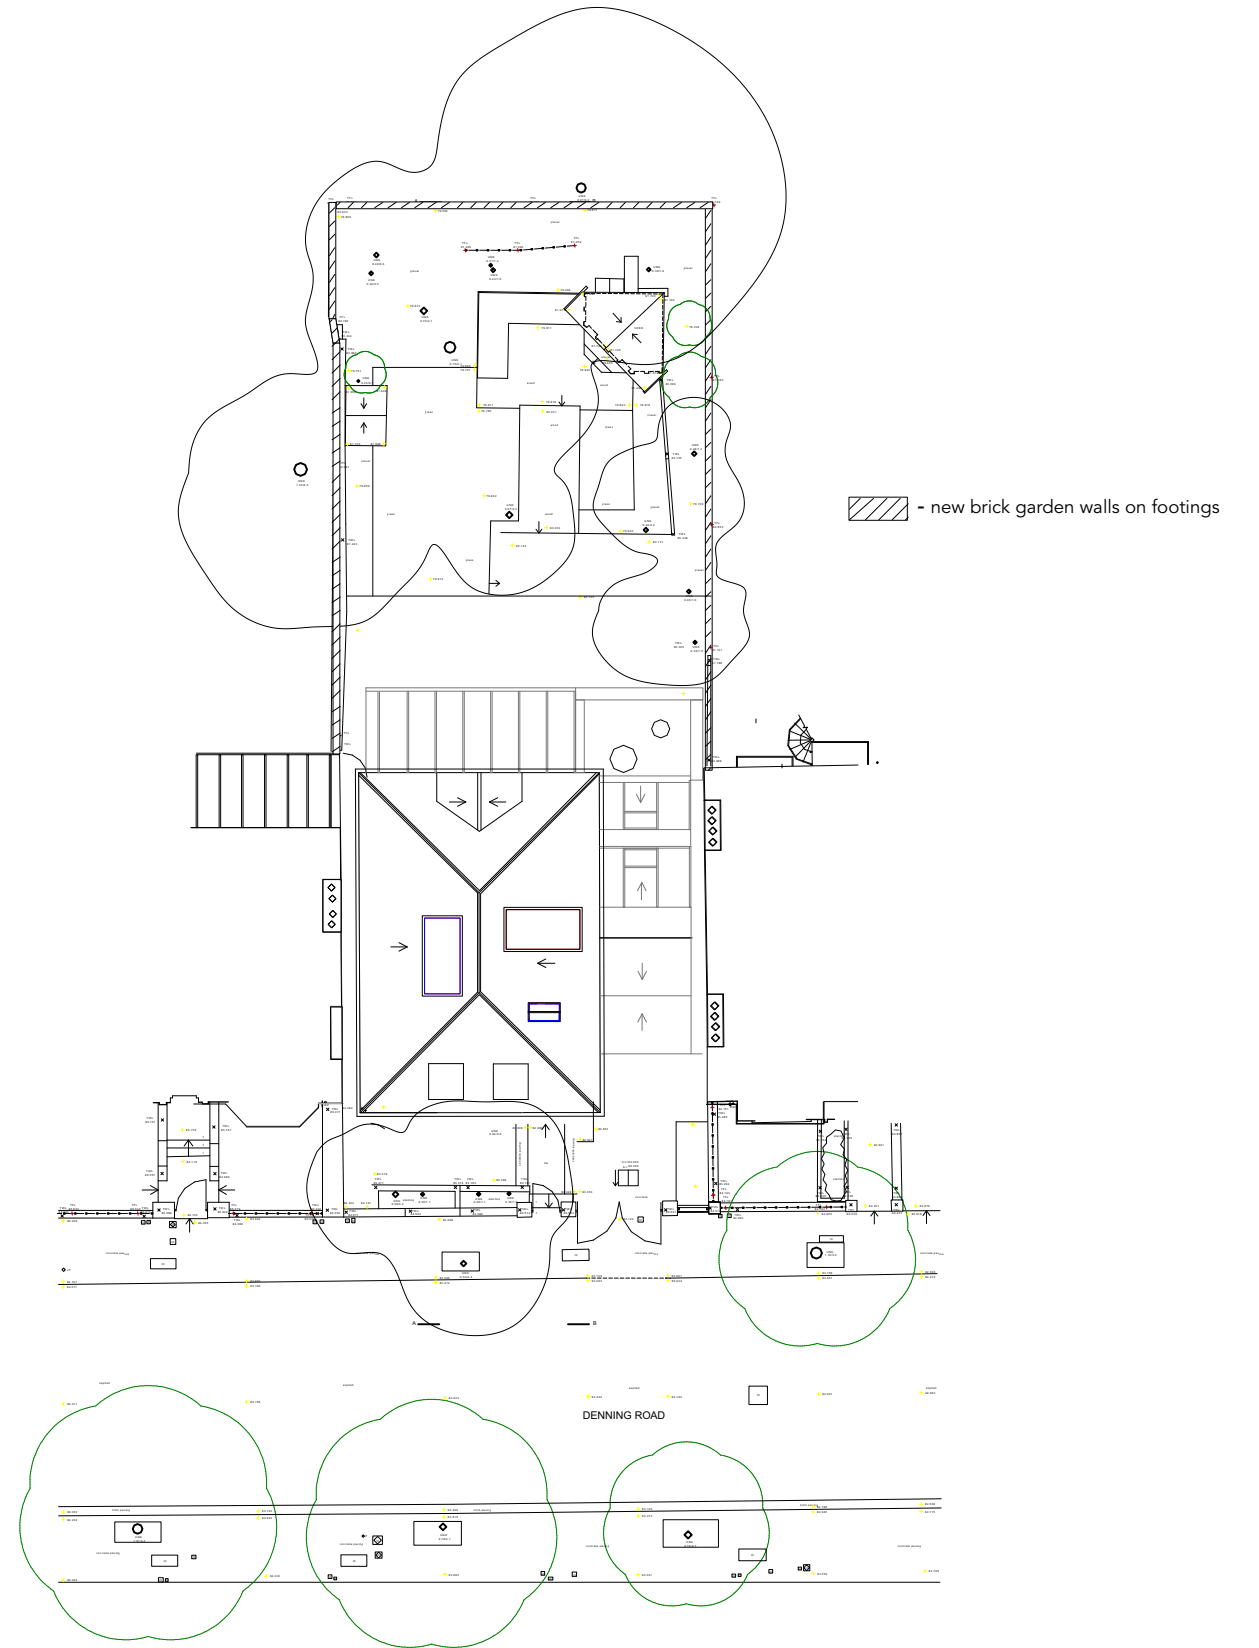

2 proposed roof/plot plan

boyarsky murphy architects

64 oakley square, London nw1 1nj, t: 0207 388 3572

**PA
08**

project :37 Denning Road
title : Roof/plot plan, existing & proposed
scale : 1:250 @ A3
status : Planning Application
date : May 2024