


1 elevation of existing West garden wall
1:200



3 photo of existing West garden wall
1:200

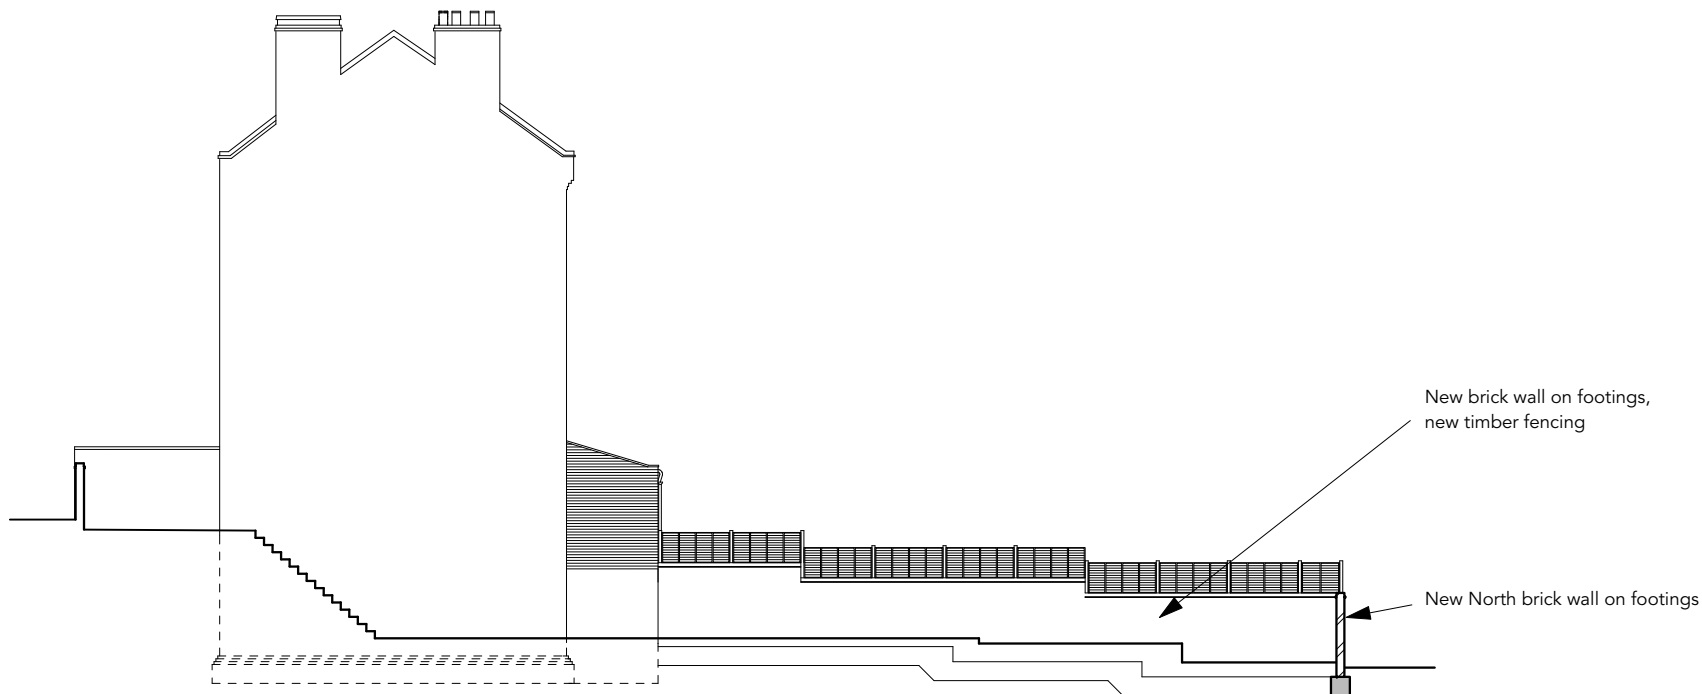

2 elevation of proposed West garden wall
1:200

boyarsky murphy architects

64 oakley square, London nw1 1nj, t: 0207 388 3572



**PA
023**

project :37 Denning Road
title : West facing garden wall, existing and proposed
scale : 1:200 @ A3
status : Planning Application
date : May 2024