


18_North Boundary

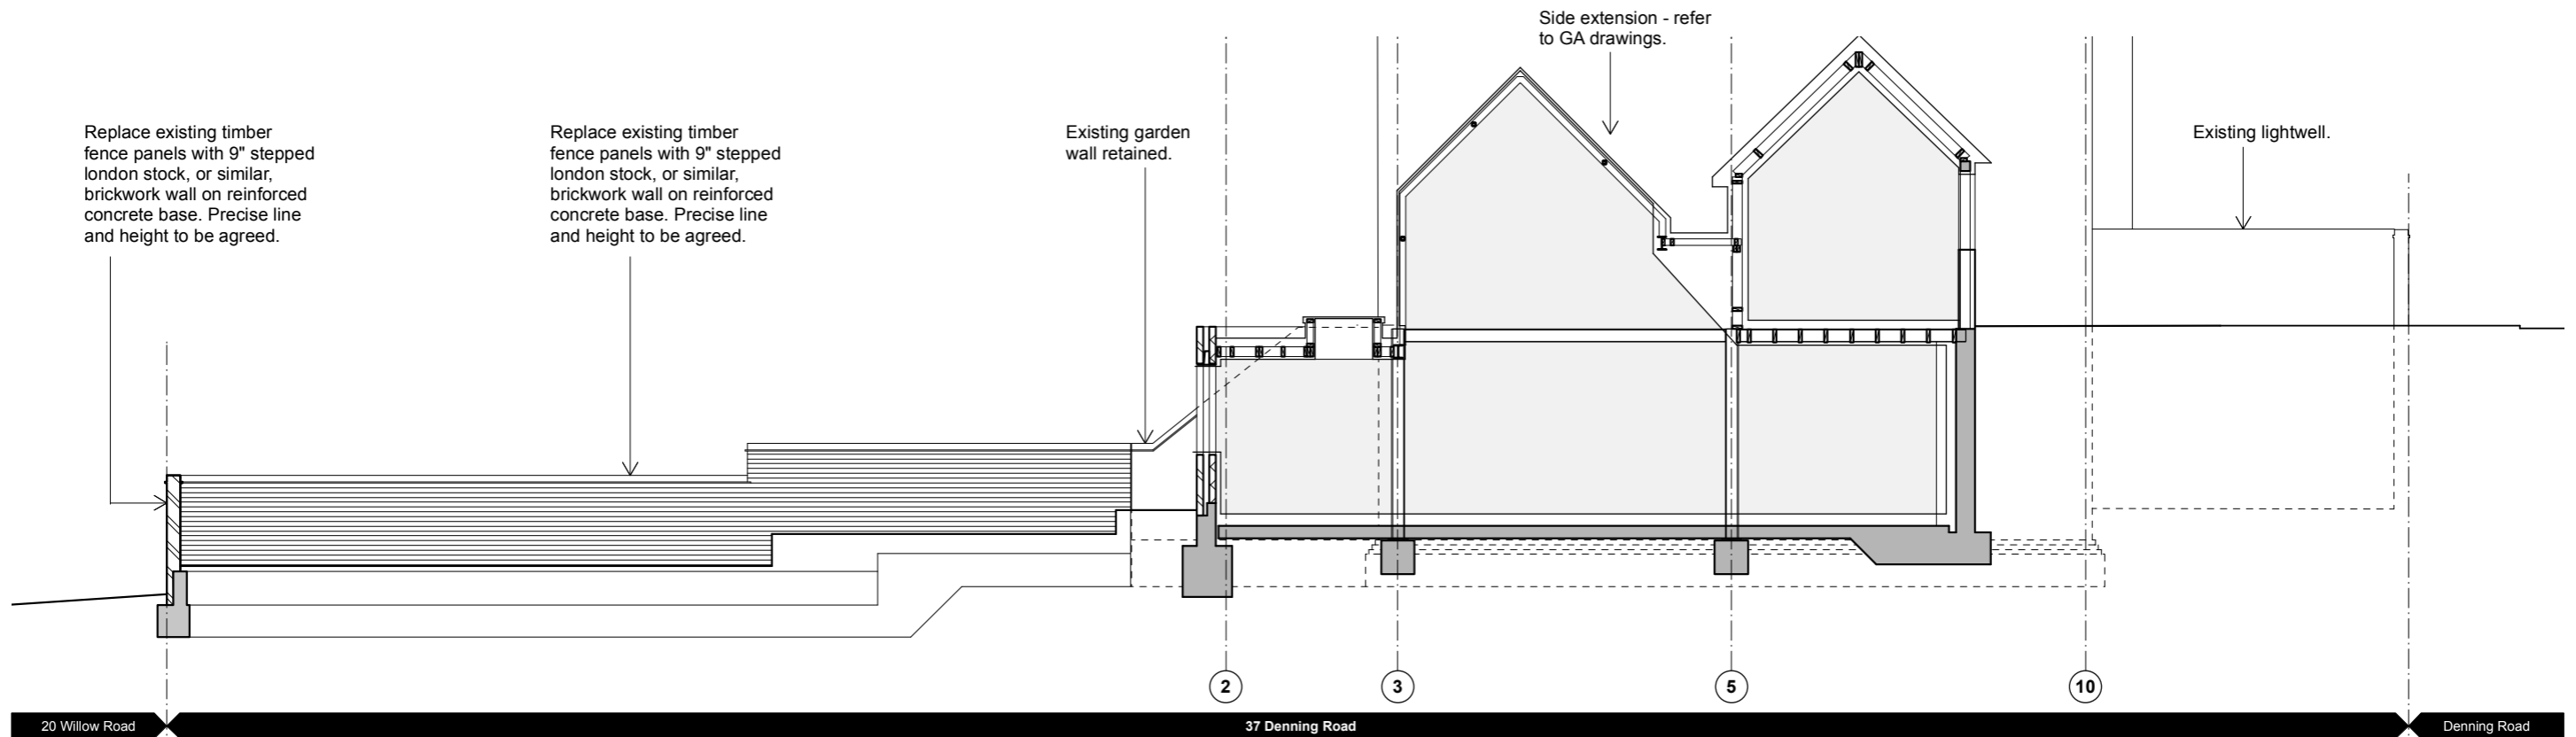

18_South Boundary


NOTES:
© T A Greig Limited- All rights described in Chapter IV of the Copyright, Designs and Patents Act 1988 have been asserted.

This drawing is to be read in conjunction with the specification and all relevant drawings.

Contractor to check all dimensions on site.

Do not scale from this drawing.

T A Greig Limited to be advised of any variation between the drawings and site conditions.

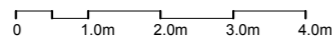

Rev	Date	Description
-	07.06.24	Stage 3 Issue - Information/Planning

Project Number
914

Client
Deividas Seferis and Abigail Kienbaum

Description
Extension and Refurbishment

Location
37 Denning Road, London, NW3 1ST

Key Plan

Drawing Title
Boundary Walls - Structure Proposed

Drawn
AG

Date
26.05.24

Drawing Number
914_18

Checked
-

Scale
1:100@A3

Approved
-

Status
Information

Revision
-



Consulting Engineers

10 Edna Street
London
SW11 3DP

020 7228 6236
office@tagreig.co.uk
tagreig.co.uk