

This drawing is not to be scaled for construction purposes. All dimensions are to be checked on site before any work is put in hand.
 If in doubt, ask.
 Copyright © 4H Architecture Limited 2024
 Registered in England & Wales.
 Registered No. 12112149
 4H is the trading name of 4H Architecture Limited



1 Bedroom 1 - Pre-Existing



2 Bedroom 1 - Existing

Rev.	Date	Description

project
131_9 Wedderburn Road

site address
9 Wedderburn Road
London
NW3 5QS

client
Private Client

drawing title
Photos - Bedroom 1

project number_drawing number_revision
131_607_SK01

date


designed / drawn by
4H Architecture
0751572458
info@4harchitecture.co.uk

scale
0 1 2.5m
scale 1:50

This drawing is not to be scaled for construction purposes. All dimensions are to be checked on site before any work is put in hand.
 If in doubt, ask.
 Copyright © 4H Architecture Limited 2024
 Registered in England & Wales.
 Registered No. 12112149
 4H is the trading name of 4H Architecture Limited



1 Bedroom 2 - Pre-Existing

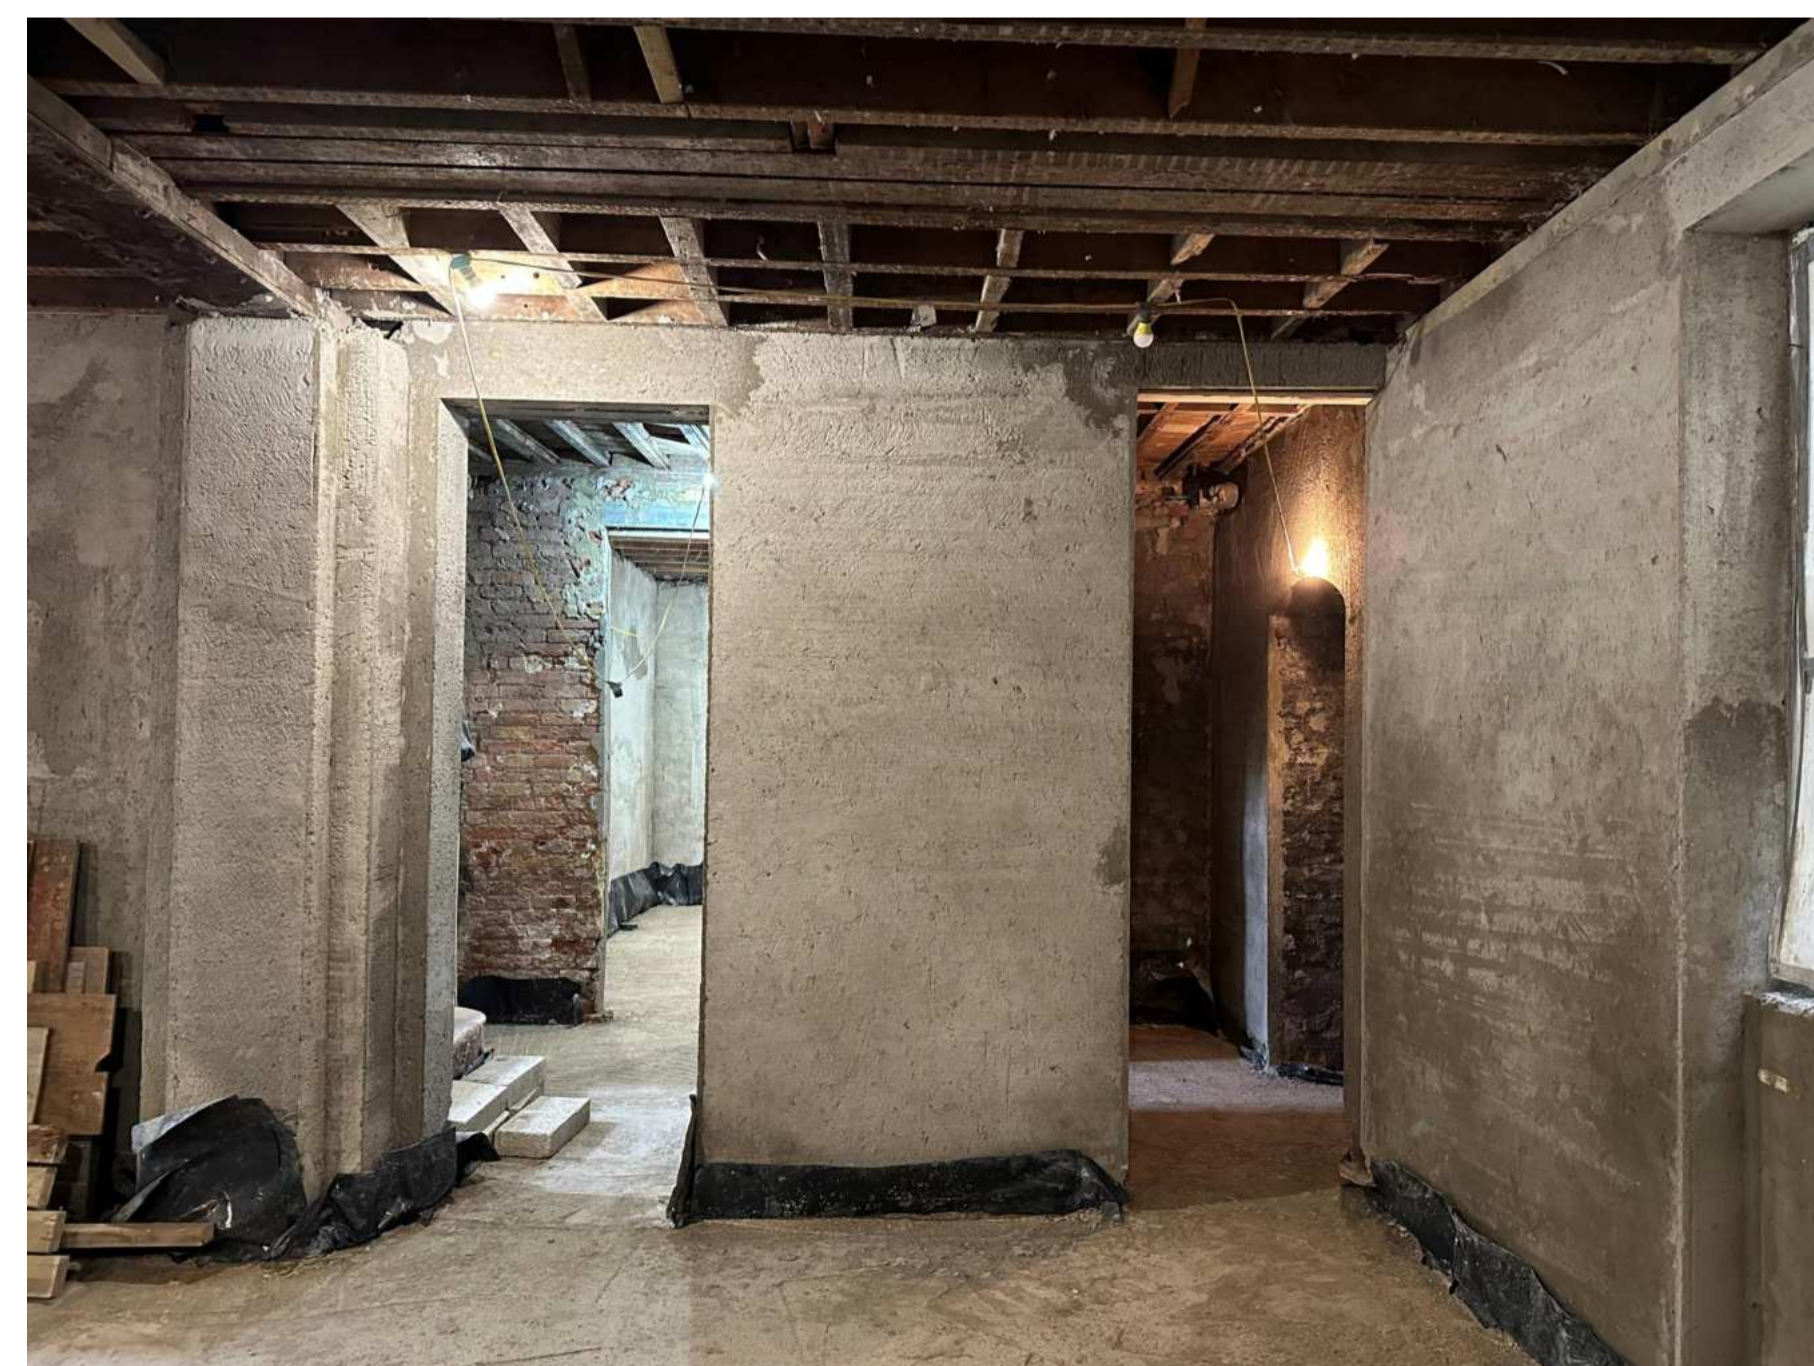

2 Bedroom 2 - Existing

Rev.	Date	Description

project
131_9 Wedderburn Road

site address
9 Wedderburn Road
London
NW3 5QS

client
Private Client

drawing title
Photos - Bedroom 2

project number_drawing number_revision
131_609_SK01

date

designed / drawn by
4H Architecture
0751572458
info@4harchitecture.co.uk

scale
0 1 2.5m
scale 1:50



This drawing is not to be scaled for construction purposes. All dimensions are to be checked on site before any work is put in hand.
 If in doubt, ask.
 Copyright © 4H Architecture Limited 2024
 Registered in England & Wales.
 Registered No. 12112149
 4H is the trading name of 4H Architecture Limited

1 Bedroom 3 - Pre-Existing



2 Bedroom 3 - Existing

Rev.	Date	Description

project
 131_9 Wedderburn Road

site address
 9 Wedderburn Road
 London
 NW3 5QS

client
 Private Client

drawing title
Photos - Bedroom 3

project number_drawing number_revision
 131_611_SK01

date

designed / drawn by
 4H Architecture
 0751572458
 info@4harchitecture.co.uk

scale
 0 1 2.5m
 scale 1:50

