

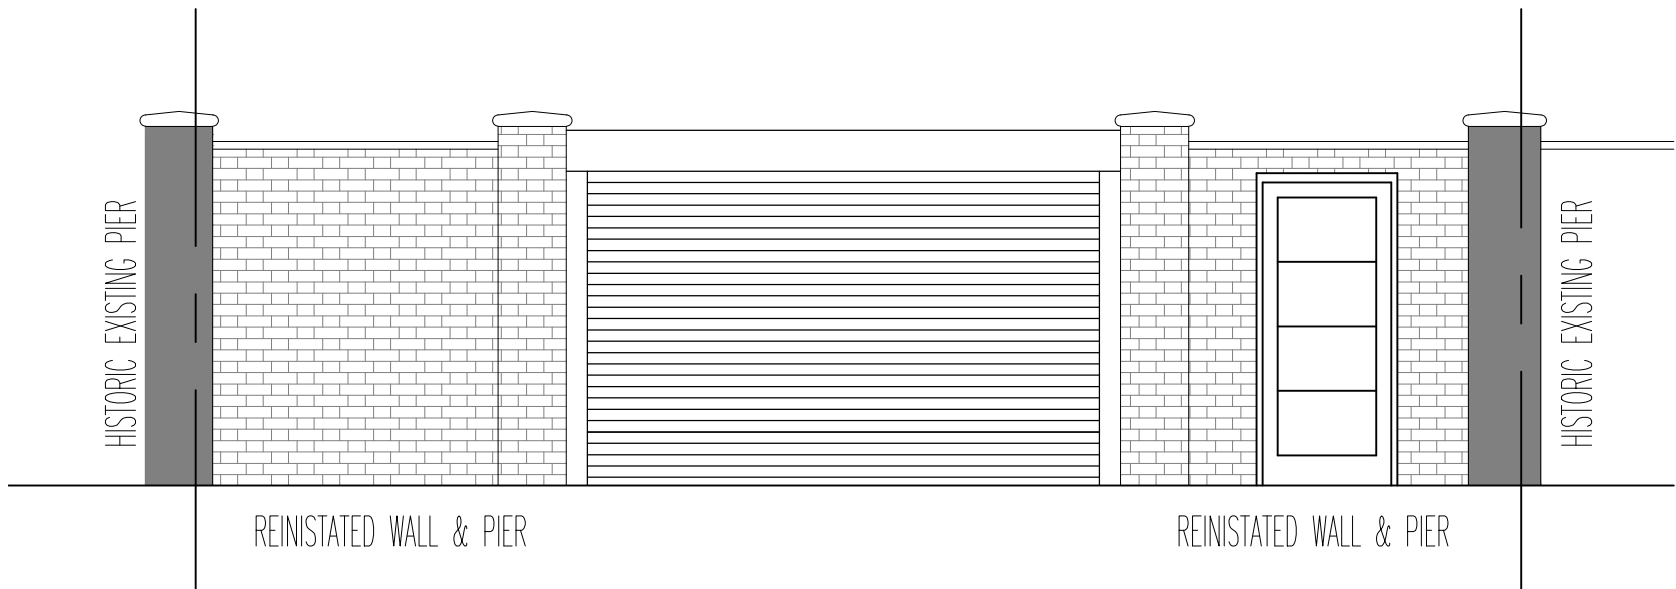


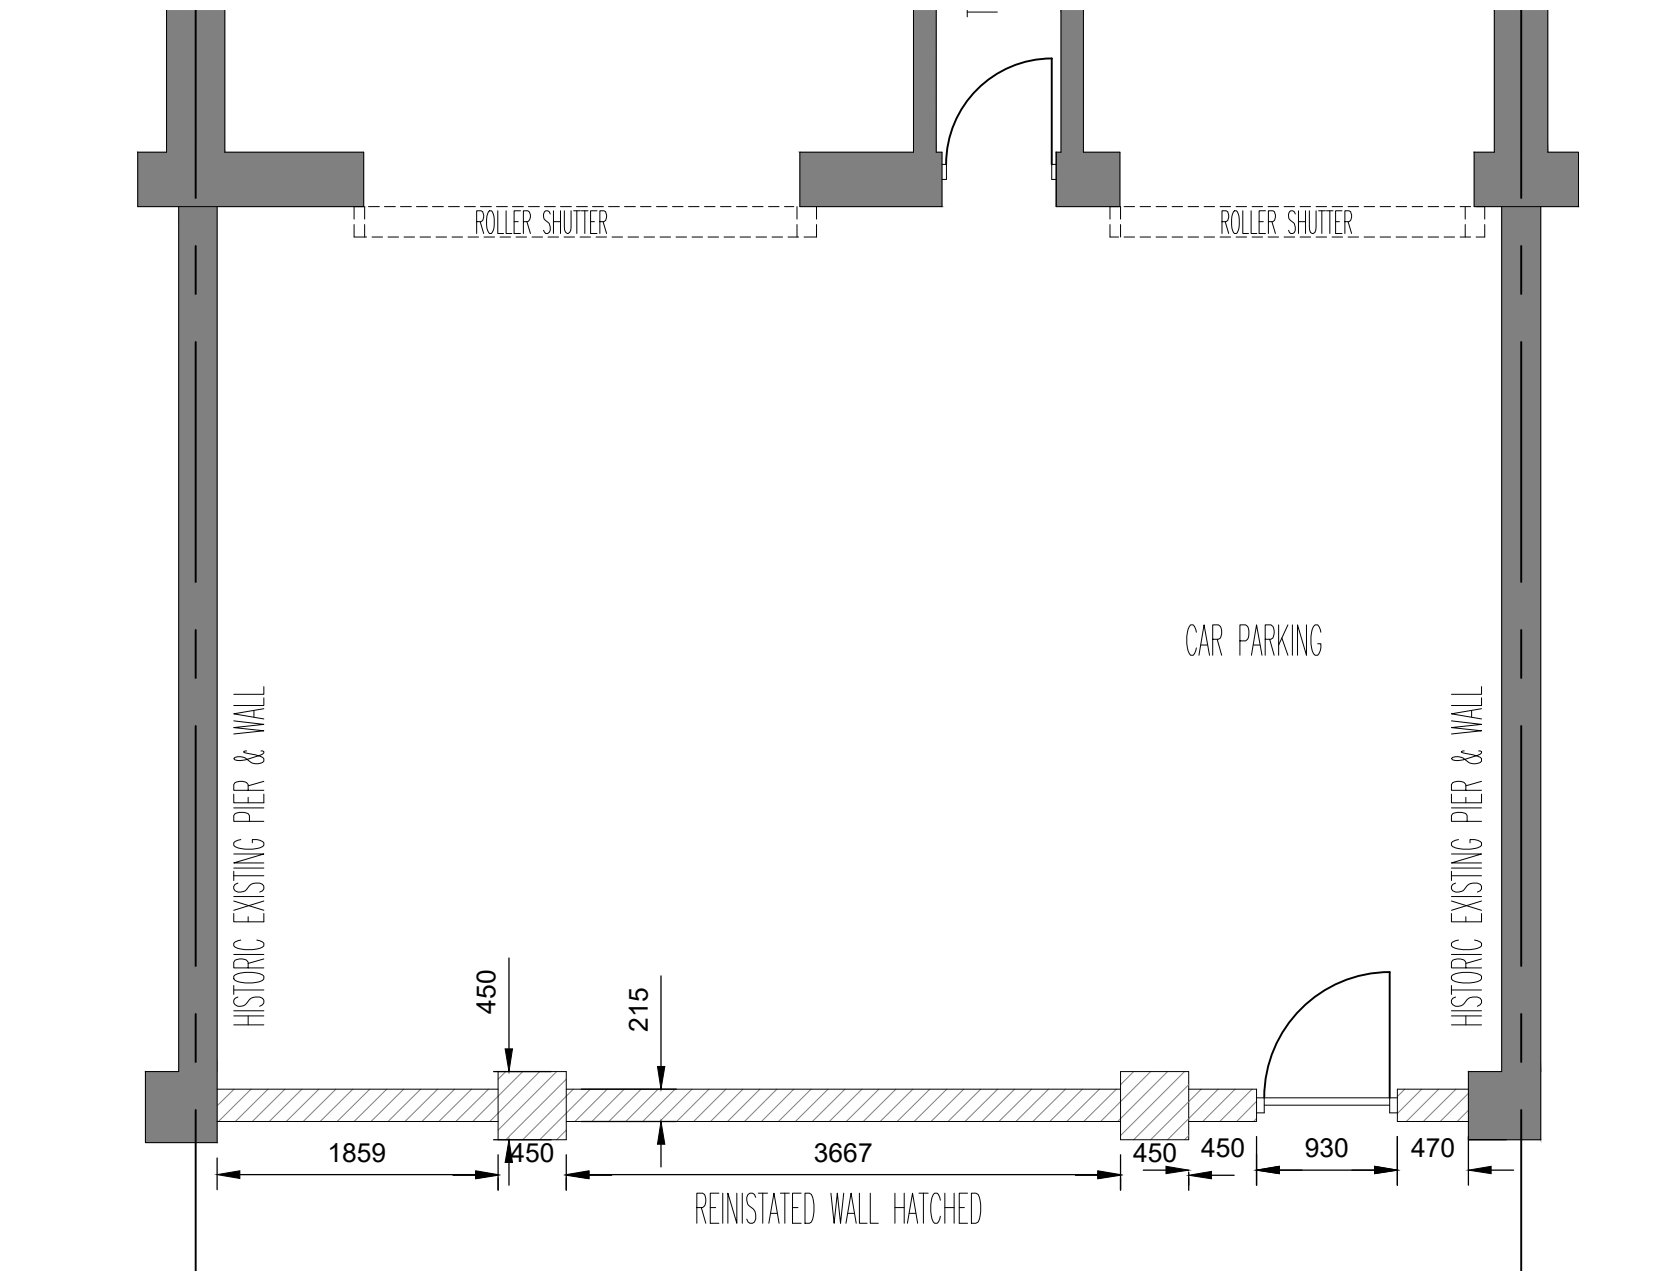

EXISTING

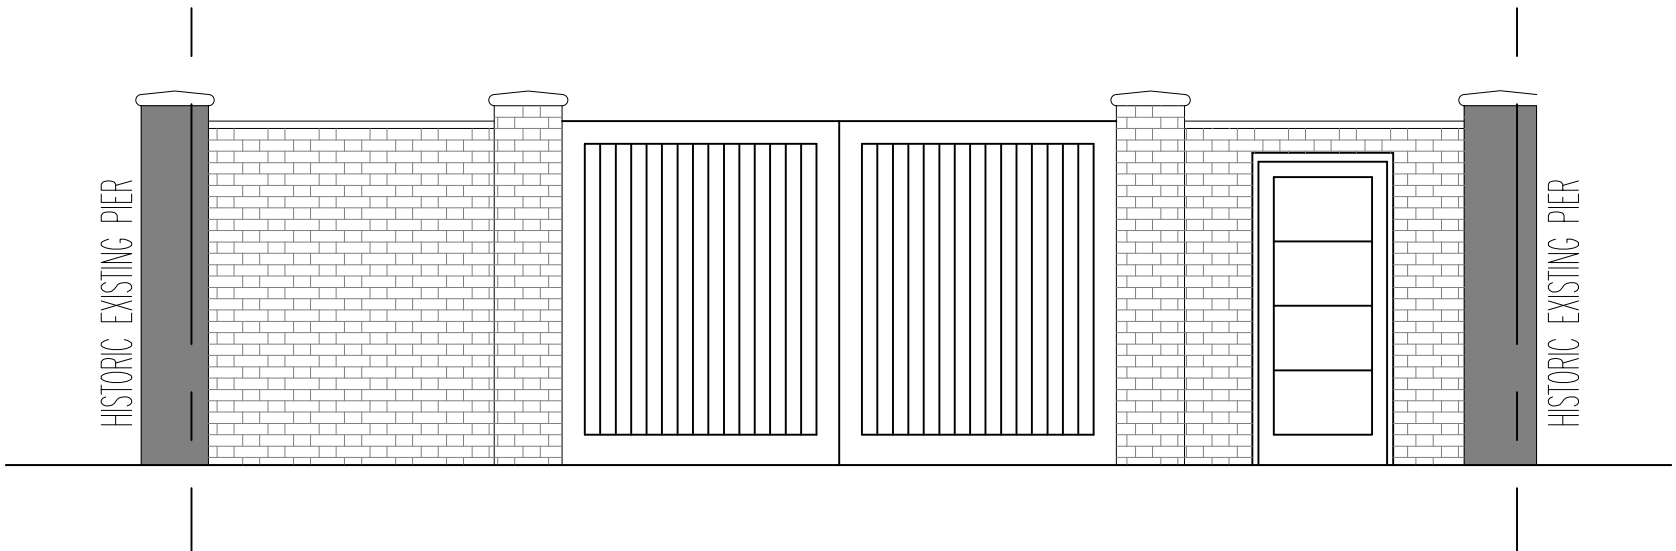


PROPOSED

notes

Any discrepancies in dimensions or detail to be reported to the architect immediately.
This drawing is to be read in conjunction with all relevant architectural, structural and services drawings.

This drawing remains the copyright of Robert Savage Associates and may not be copied or used without their prior consent

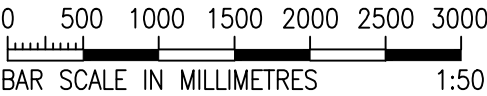

FOR PLANNING PURPOSES ONLY

revisions:
A: Timber gates added to front wall at request of LPA 3.06.2024

revisions:

client
Mr Stephen Stylianou
project
3 Lambolle Place
London NW3 4PD
title
Existing and proposed
Front Wall Details

scale
1:50

date
Jan 2024

drg. no.
10643/TP/05A

Robert Savage & Associates
architects designers structural engineers

11 Eton Garages, Lancaster Grove,
Belsize Park, London NW3 4PE

Telephone: 020 7433 3561
Email: office@rsa.me.uk