


- For briefing, information, planning, technical design, or tendering purposes ONLY.
 - Use figured dimensions only.
 - Do not scale from this drawing.
 - Issued for purpose indicated only.
 - All dimensions to be checked on site.
 - Architect to be notified of any discrepancies before construction commences.
 - Structural and services information is indicative only - refer to consultants' drawings and specification for details and setting out.
 - All work and materials to be in accordance with current applicable statutory legislation and to comply with all relevant codes of practice and British and European standards.
 - Information contained within this drawing is the sole copyright of Turner Architects Ltd. and not to be reproduced without written permission.

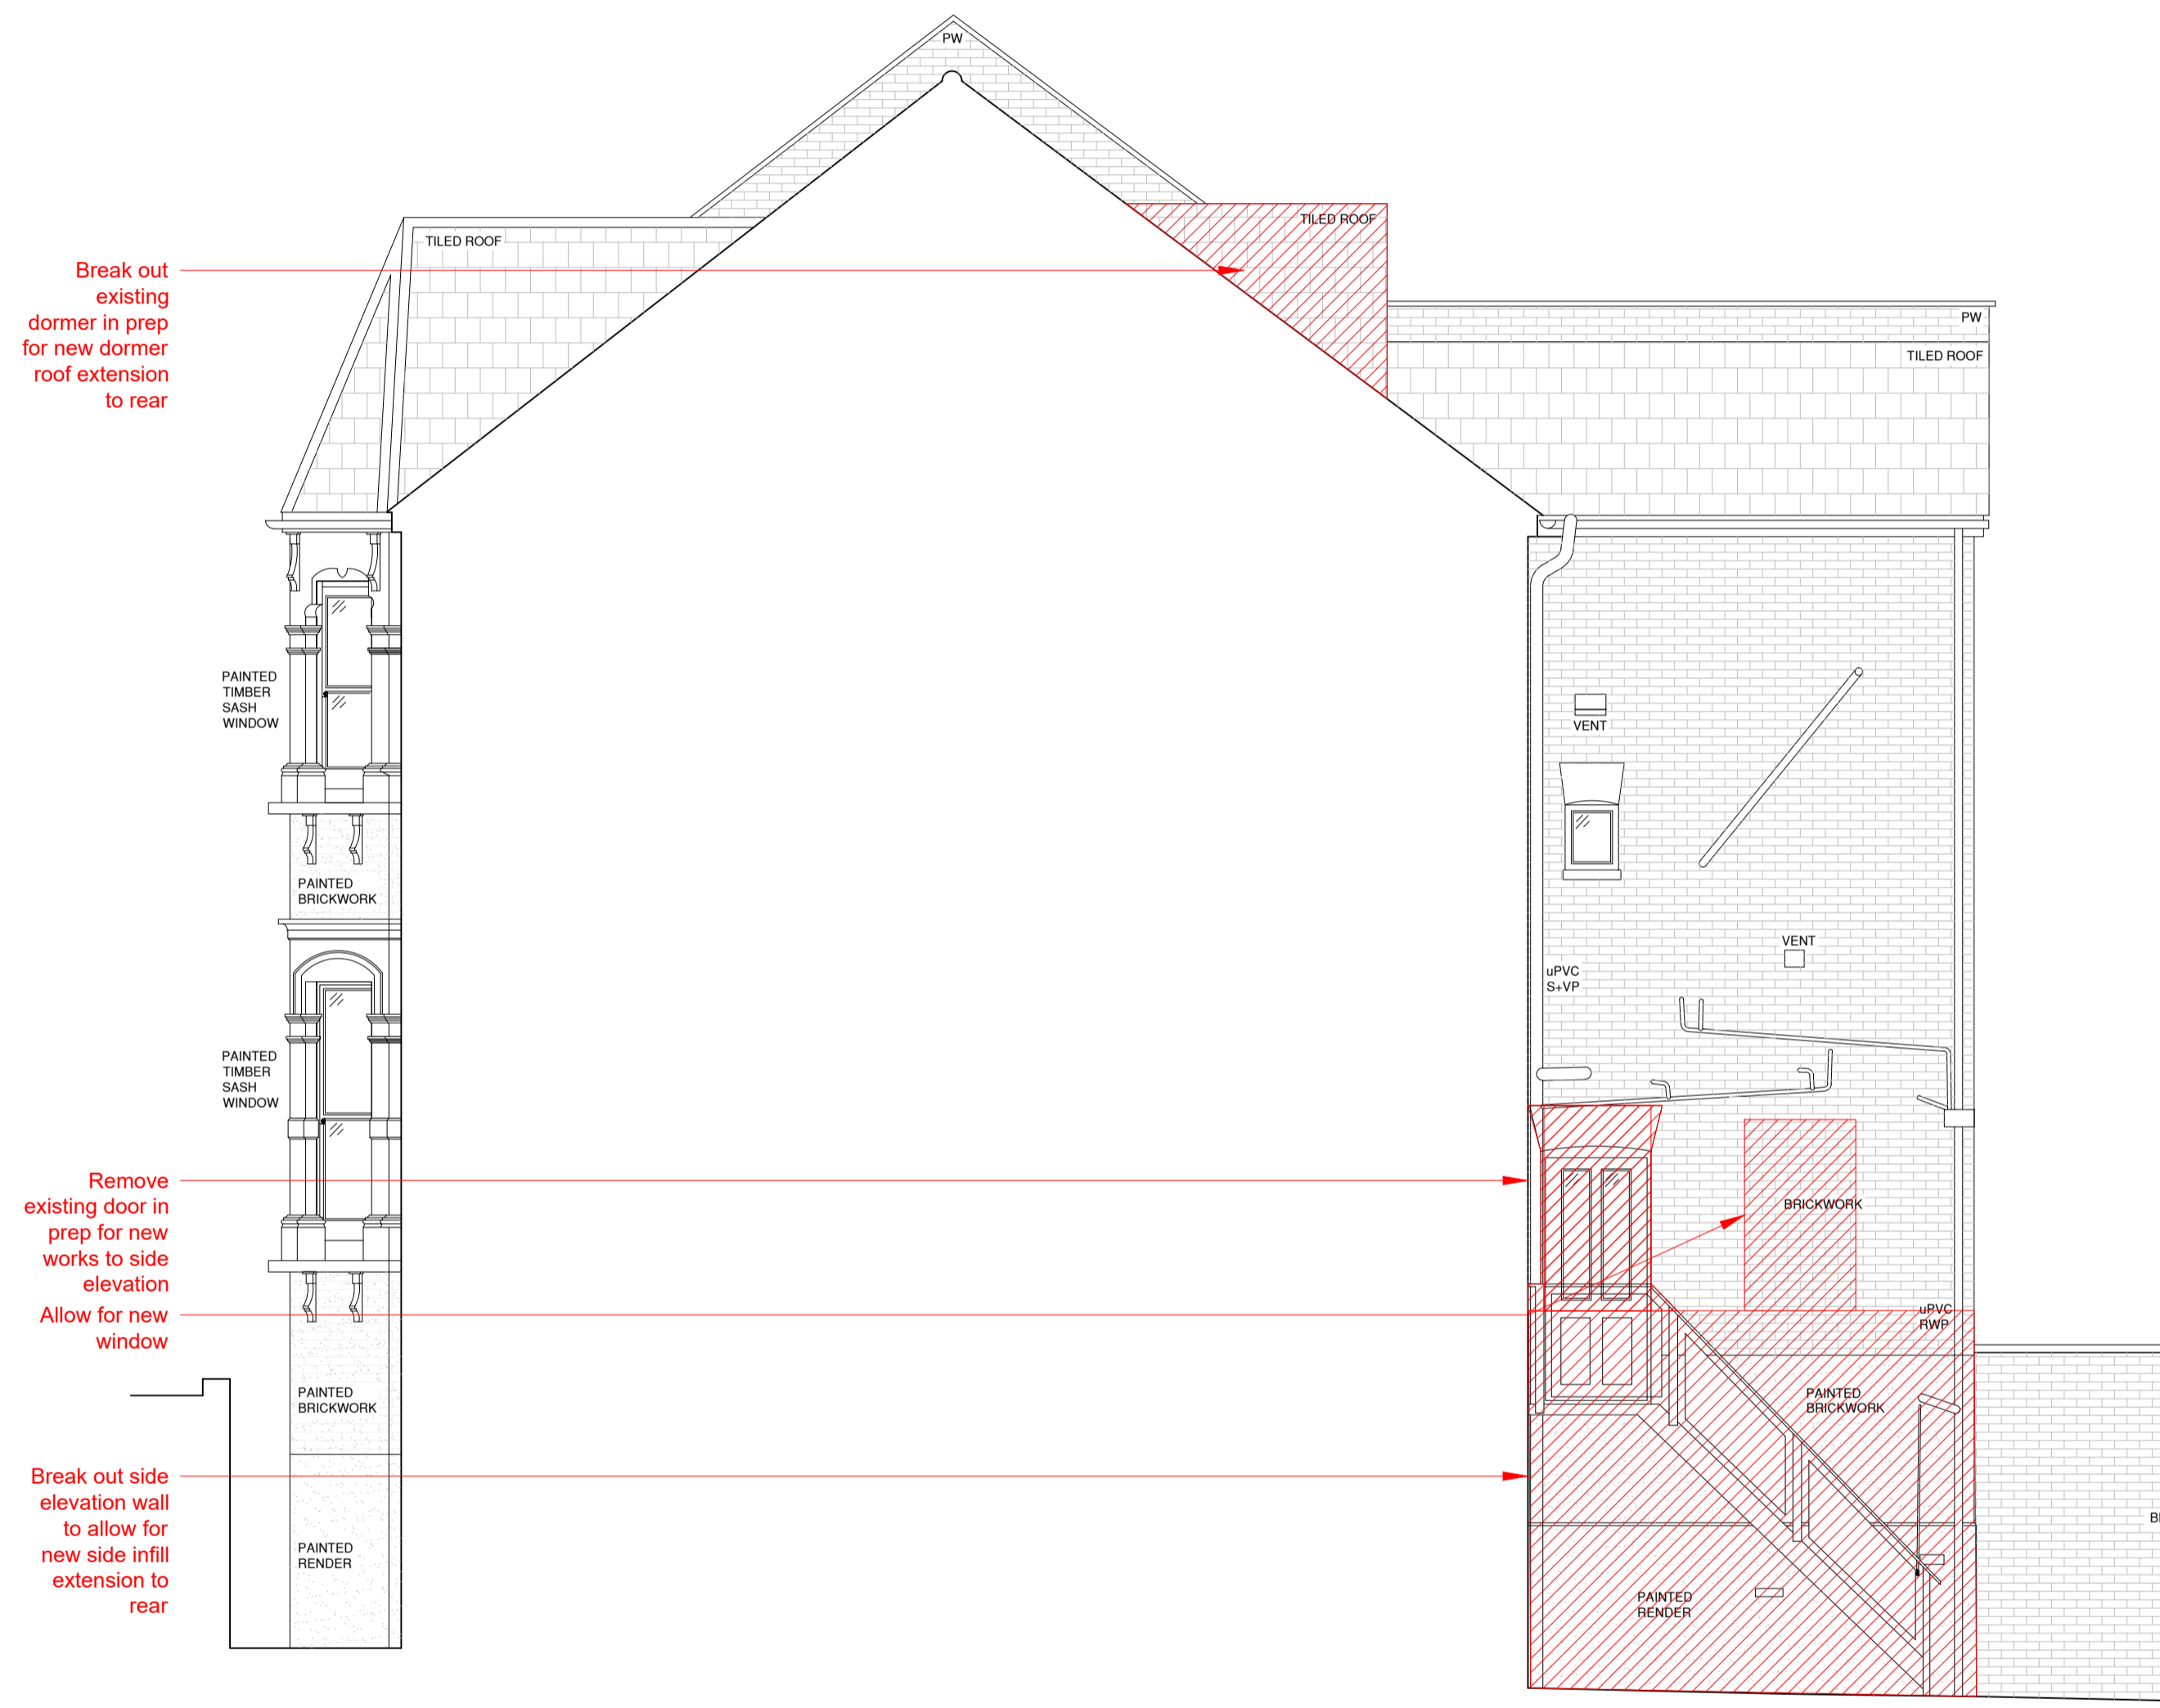


Break out existing dormer in prep for new dormer roof extension to rear

Remove existing door in prep for new works to side elevation
 Allow for new window

Break out side elevation wall to allow for new side infill extension to rear

CC EXISTING ELEVATION CC
 0 0.5 1 2 3 4 5m 1:50

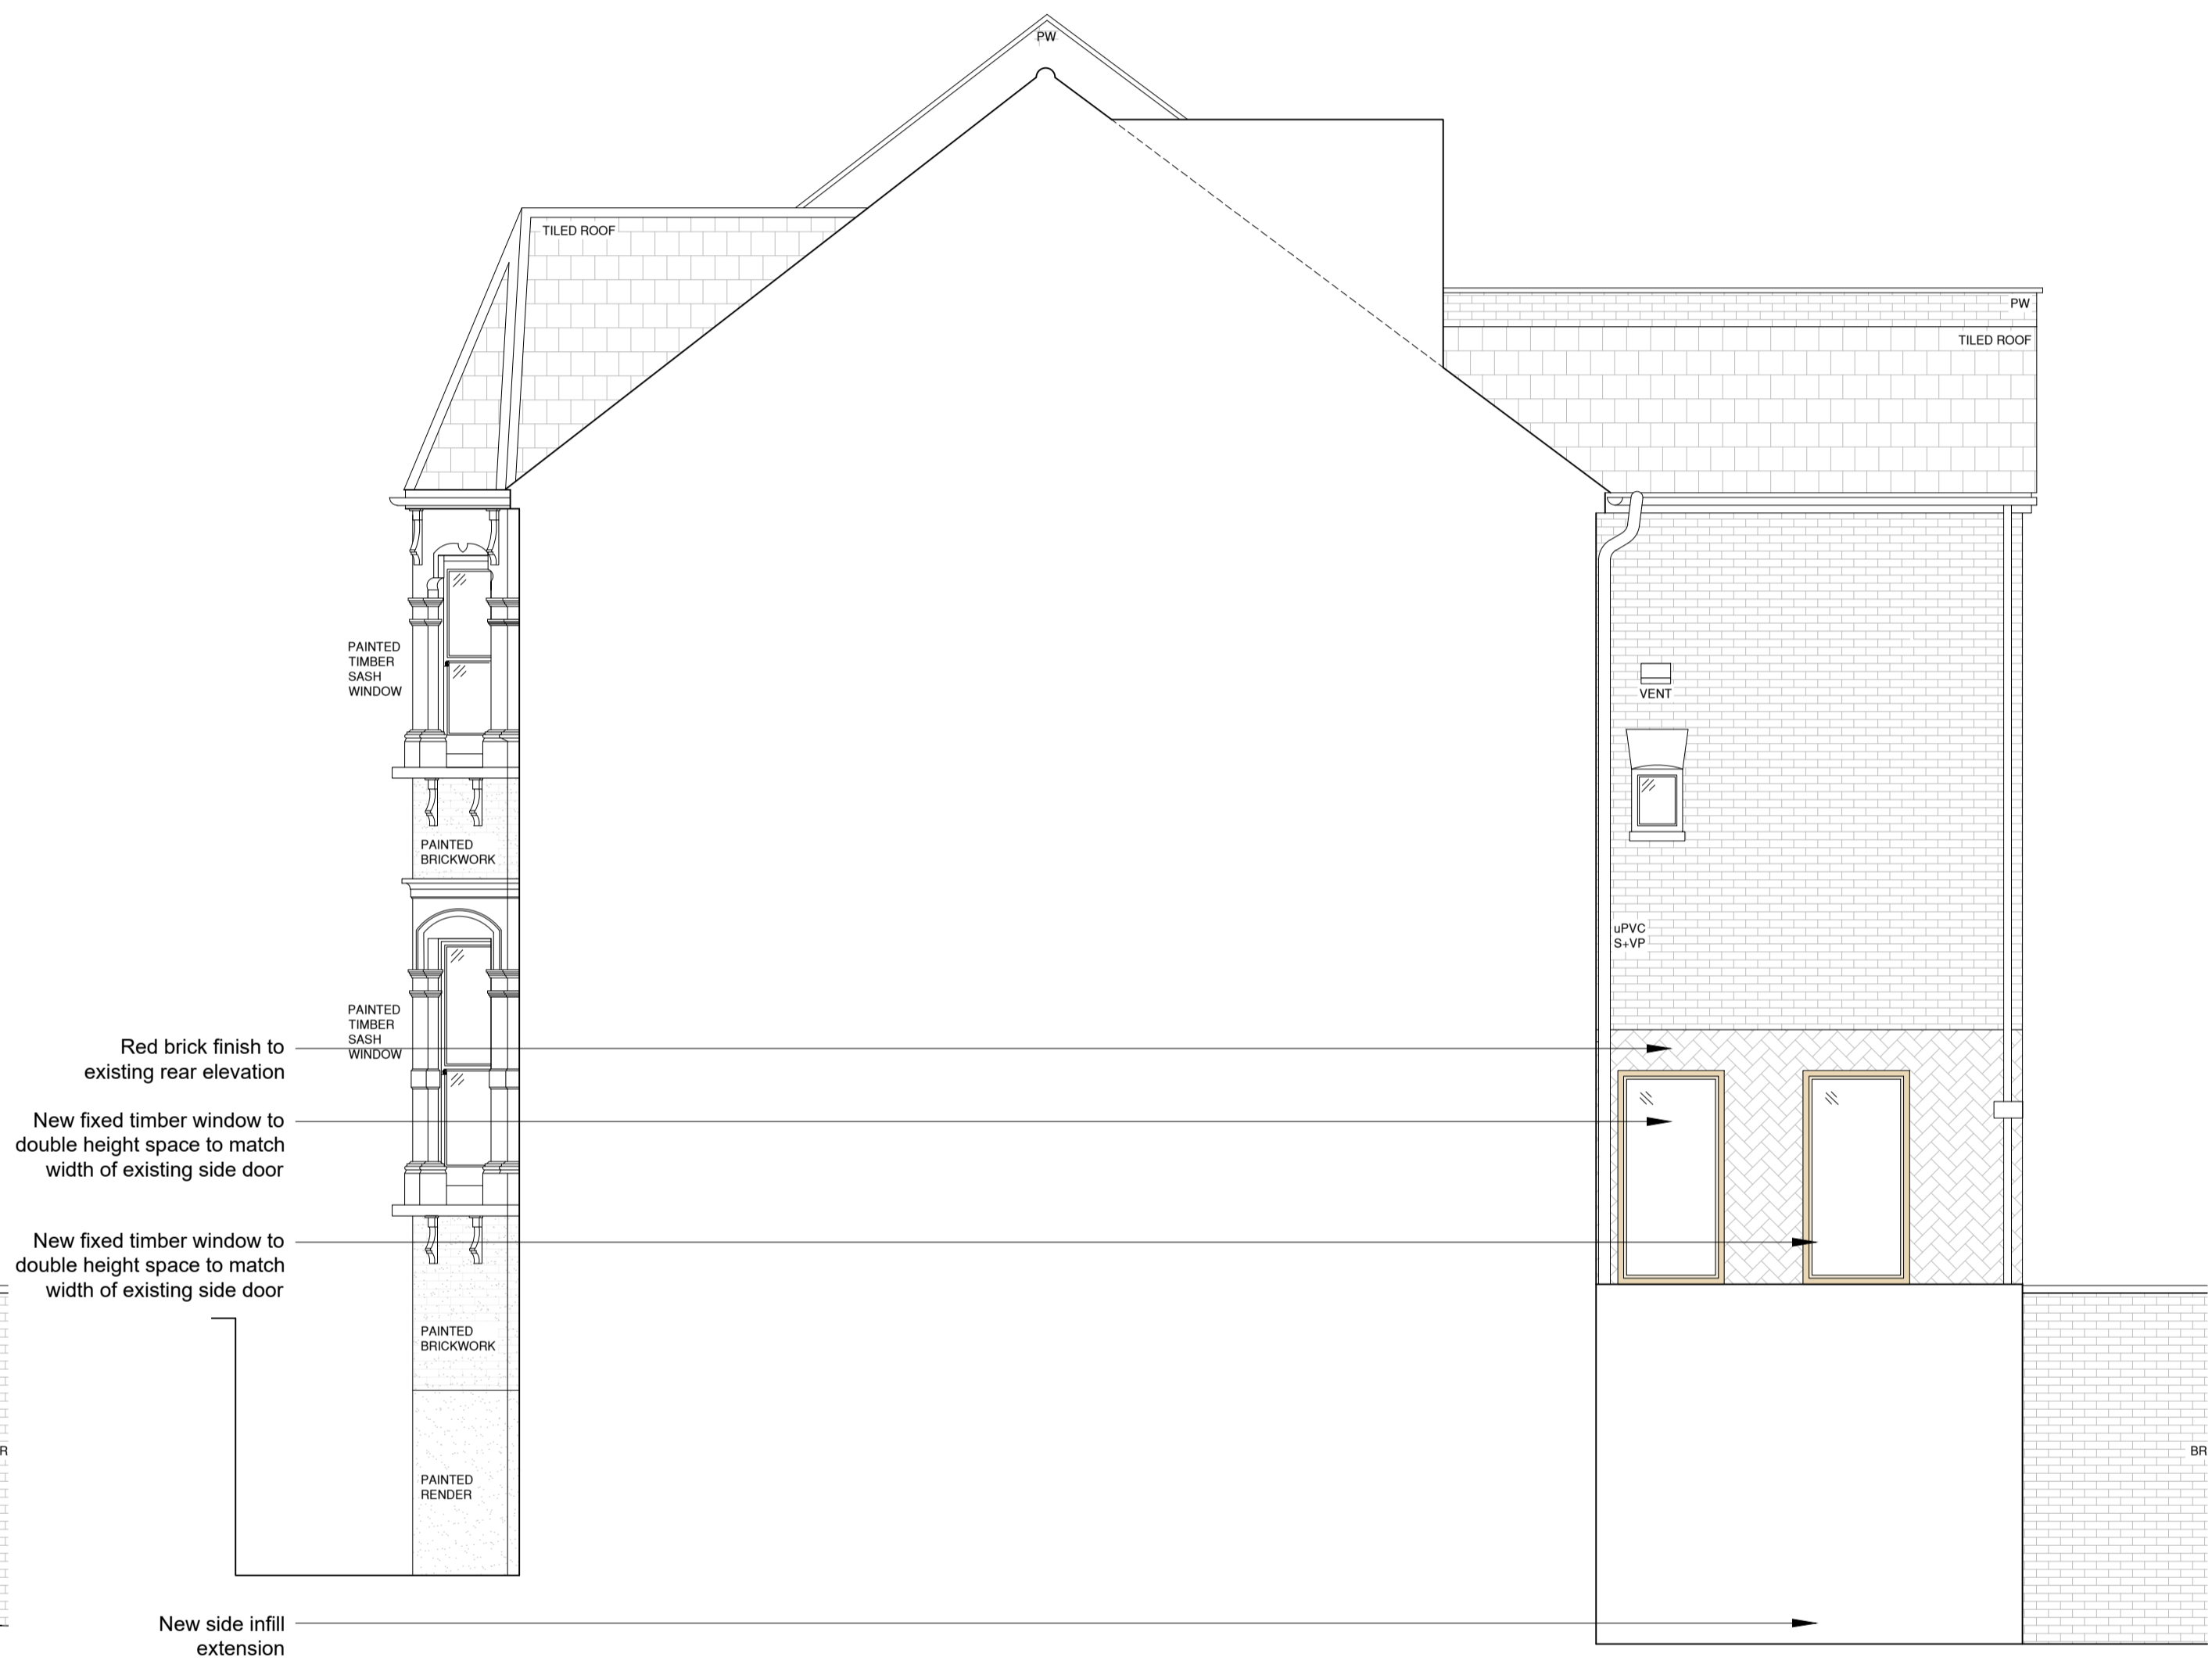

Red brick finish to existing rear elevation
 New fixed timber window to double height space to match width of existing side door
 New fixed timber window to double height space to match width of existing side door

New side infill extension


CC PROPOSED ELEVATION CC
 0 0.5 1 2 3 4 5m 1:50

REVISION

Rev	Date	Notes
A	13/01/24	Draft for client comment
B	21/02/24	PLANNING ISSUE
C	13/06/24	PLANNING REVISION

ISSUE

<input type="checkbox"/>	FEASIBILITY STUDY
<input type="checkbox"/>	PRELIMINARY
<input checked="" type="checkbox"/>	PLANNING
<input type="checkbox"/>	BUILDING REGULATION
<input type="checkbox"/>	PRODUCTION INFORMATION
<input type="checkbox"/>	AS BUILT

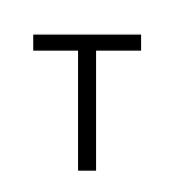

TURNER ARCHITECTS

t. +44 (0) 7779 726996
 e. info@turnerarchitects.co.uk
 w. www.turnerarchitects.co.uk

34 HILLFIELD ROAD
 LONDON
 NW6 1PZ

Existing and Proposed
 ELEVATION CC

1:50 @ A1	HI 202 C
JAN 2023	
AP PT 1-3	