


- For briefing, information, planning, technical design, or tendering purposes ONLY.
- Use figured dimensions only.
- Do not scale from this drawing.
- Issued for purpose indicated only.
- All dimensions to be checked on site.
- Architect to be notified of any discrepancies before construction commences.
- Structural and services information is indicative only - refer to consultants' drawings and specification for details and setting out.
- All work and materials to be in accordance with current applicable statutory legislation and to comply with all relevant codes of practice and British and European standards.
- Information contained within this drawing is the sole copyright of Turner Architects Ltd. and not to be reproduced without written permission.

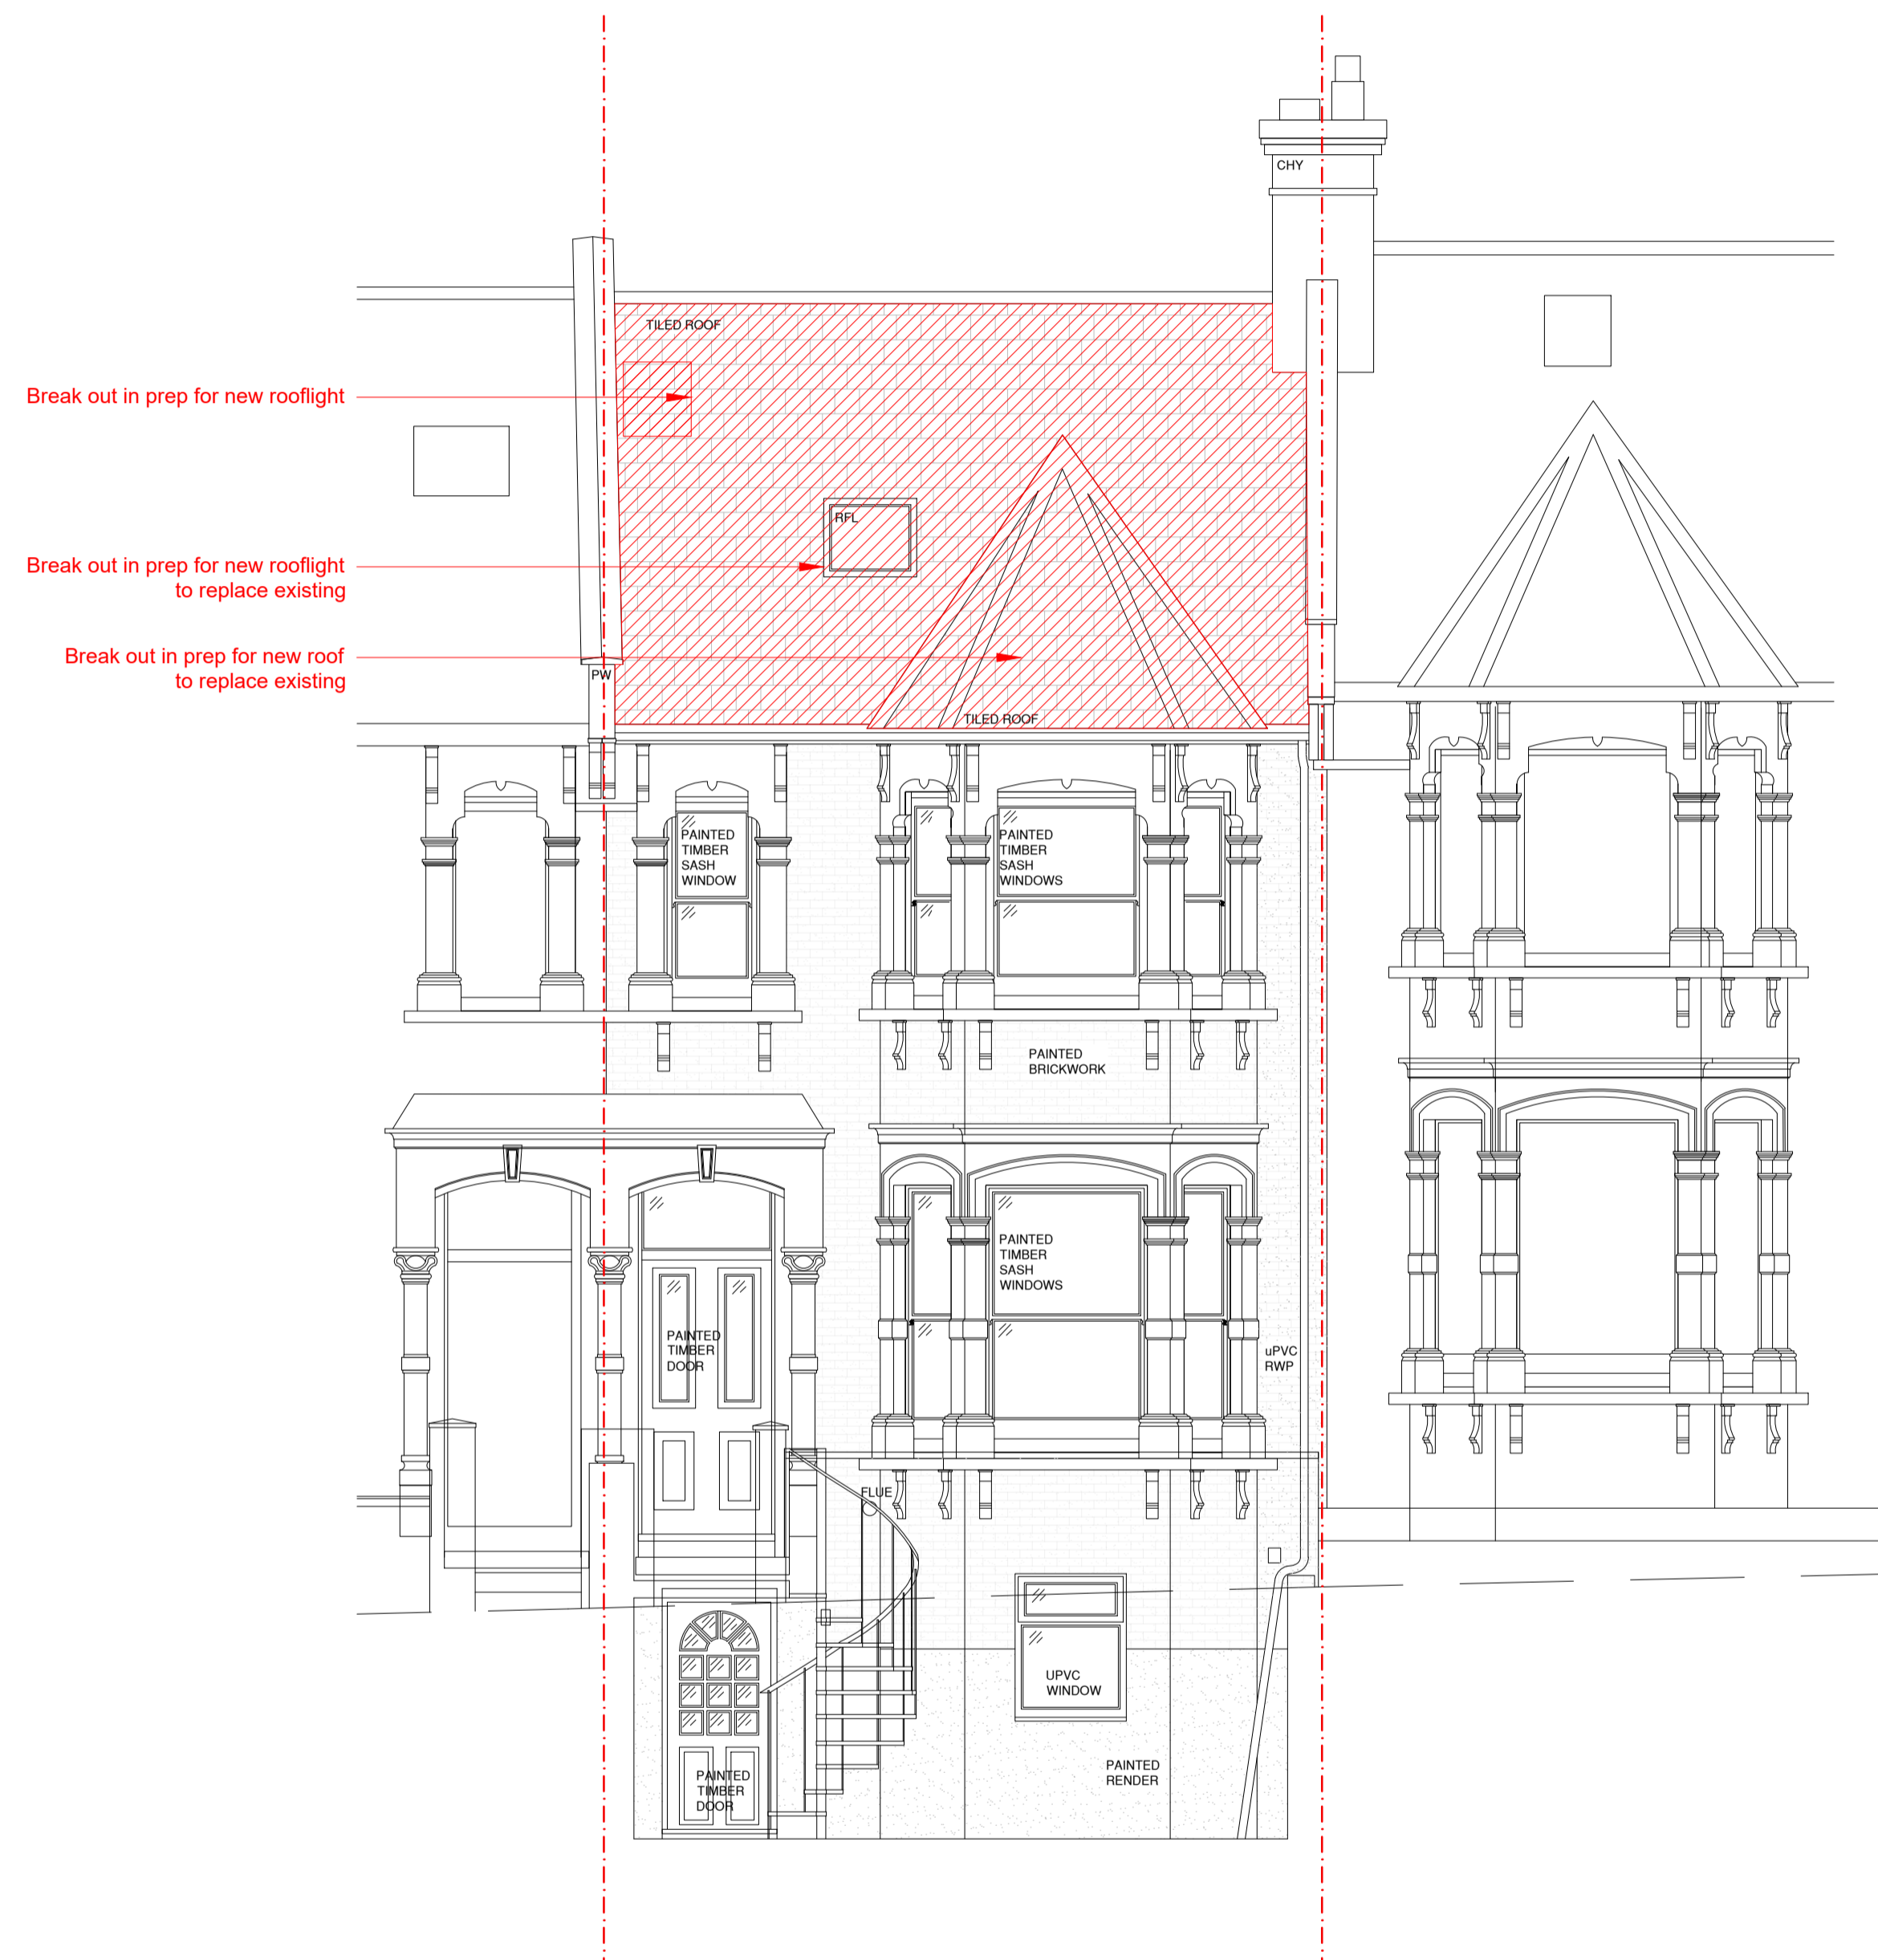

AA EXISTING ELEVATION AA
 0 0.5 1 2 3 4 5m 1:50



AA PROPOSED ELEVATION AA
 0 0.5 1 2 3 4 5m 1:50

REVISION

Rev	Date	Notes
A	13/01/24	Draft for client comment
B	21/02/24	PLANNING ISSUE
C	13/06/24	PLANNING REVISION

ISSUE

<input type="checkbox"/>	FEASIBILITY STUDY
<input type="checkbox"/>	PRELIMINARY
<input checked="" type="checkbox"/>	PLANNING
<input type="checkbox"/>	BUILDING REGULATION
<input type="checkbox"/>	PRODUCTION INFORMATION
<input type="checkbox"/>	AS BUILT

T

TURNER ARCHITECTS
 t. +44 (0) 7779 726996
 e. info@turnerarchitects.co.uk
 w. www.turnerarchitects.co.uk

34 HILLFIELD ROAD
 LONDON
 NW6 1PZ

Existing and Proposed
 ELEVATION AA

1:50 @ A1
 JAN 2023
 AP PT 1-3

HI 200 C