

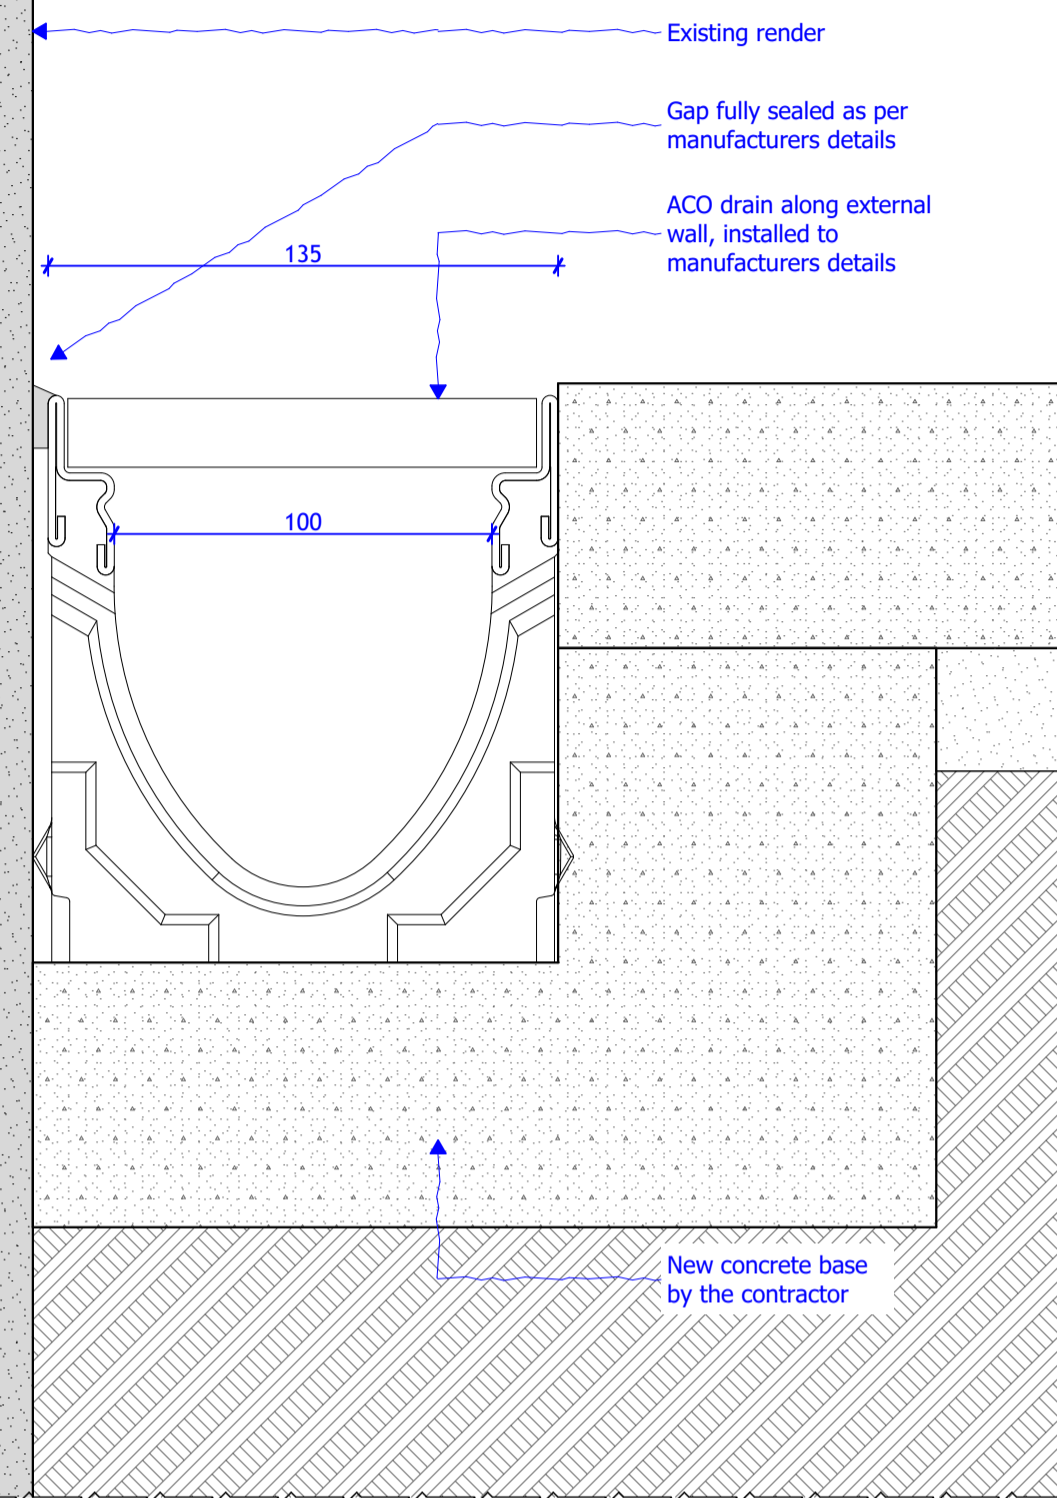


Proposed tanking detail  
Wykamol CM8 membrane  
with stud wall  
scale 1:2

**LIGHTWELL**

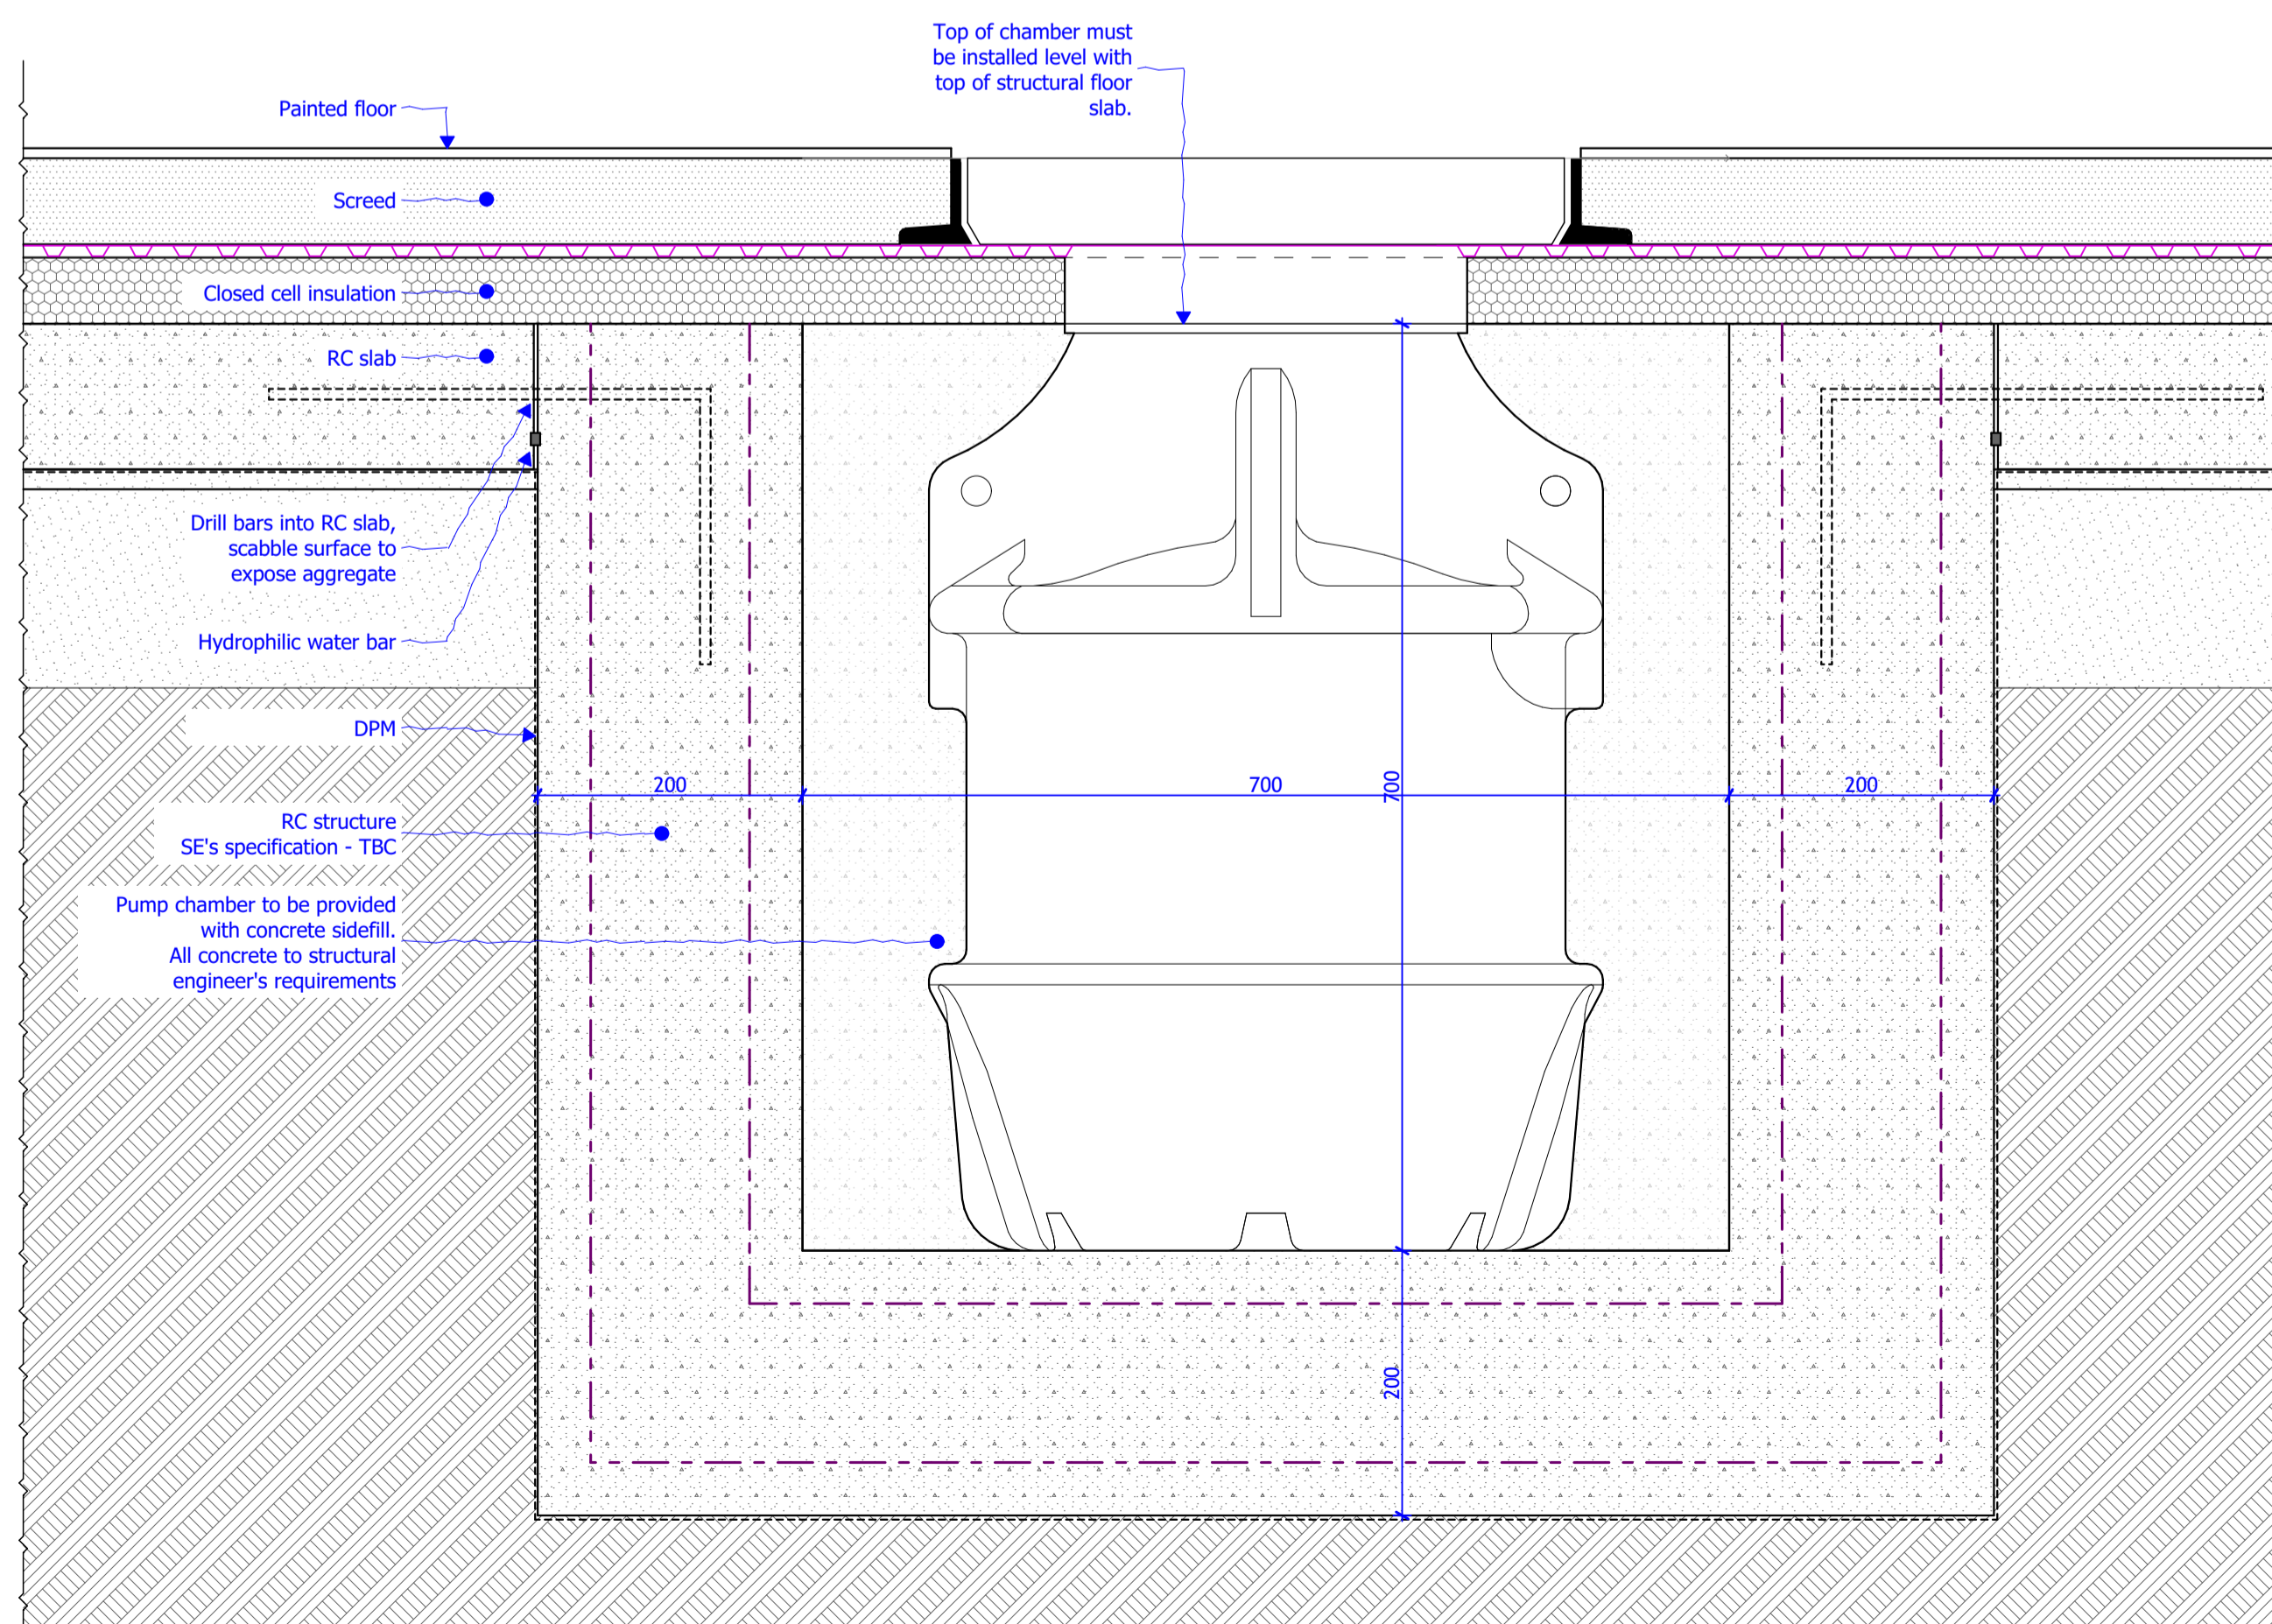


Proposed tanking detail  
Wykamol CM8 Mesh membrane  
with plaster  
scale 1:2

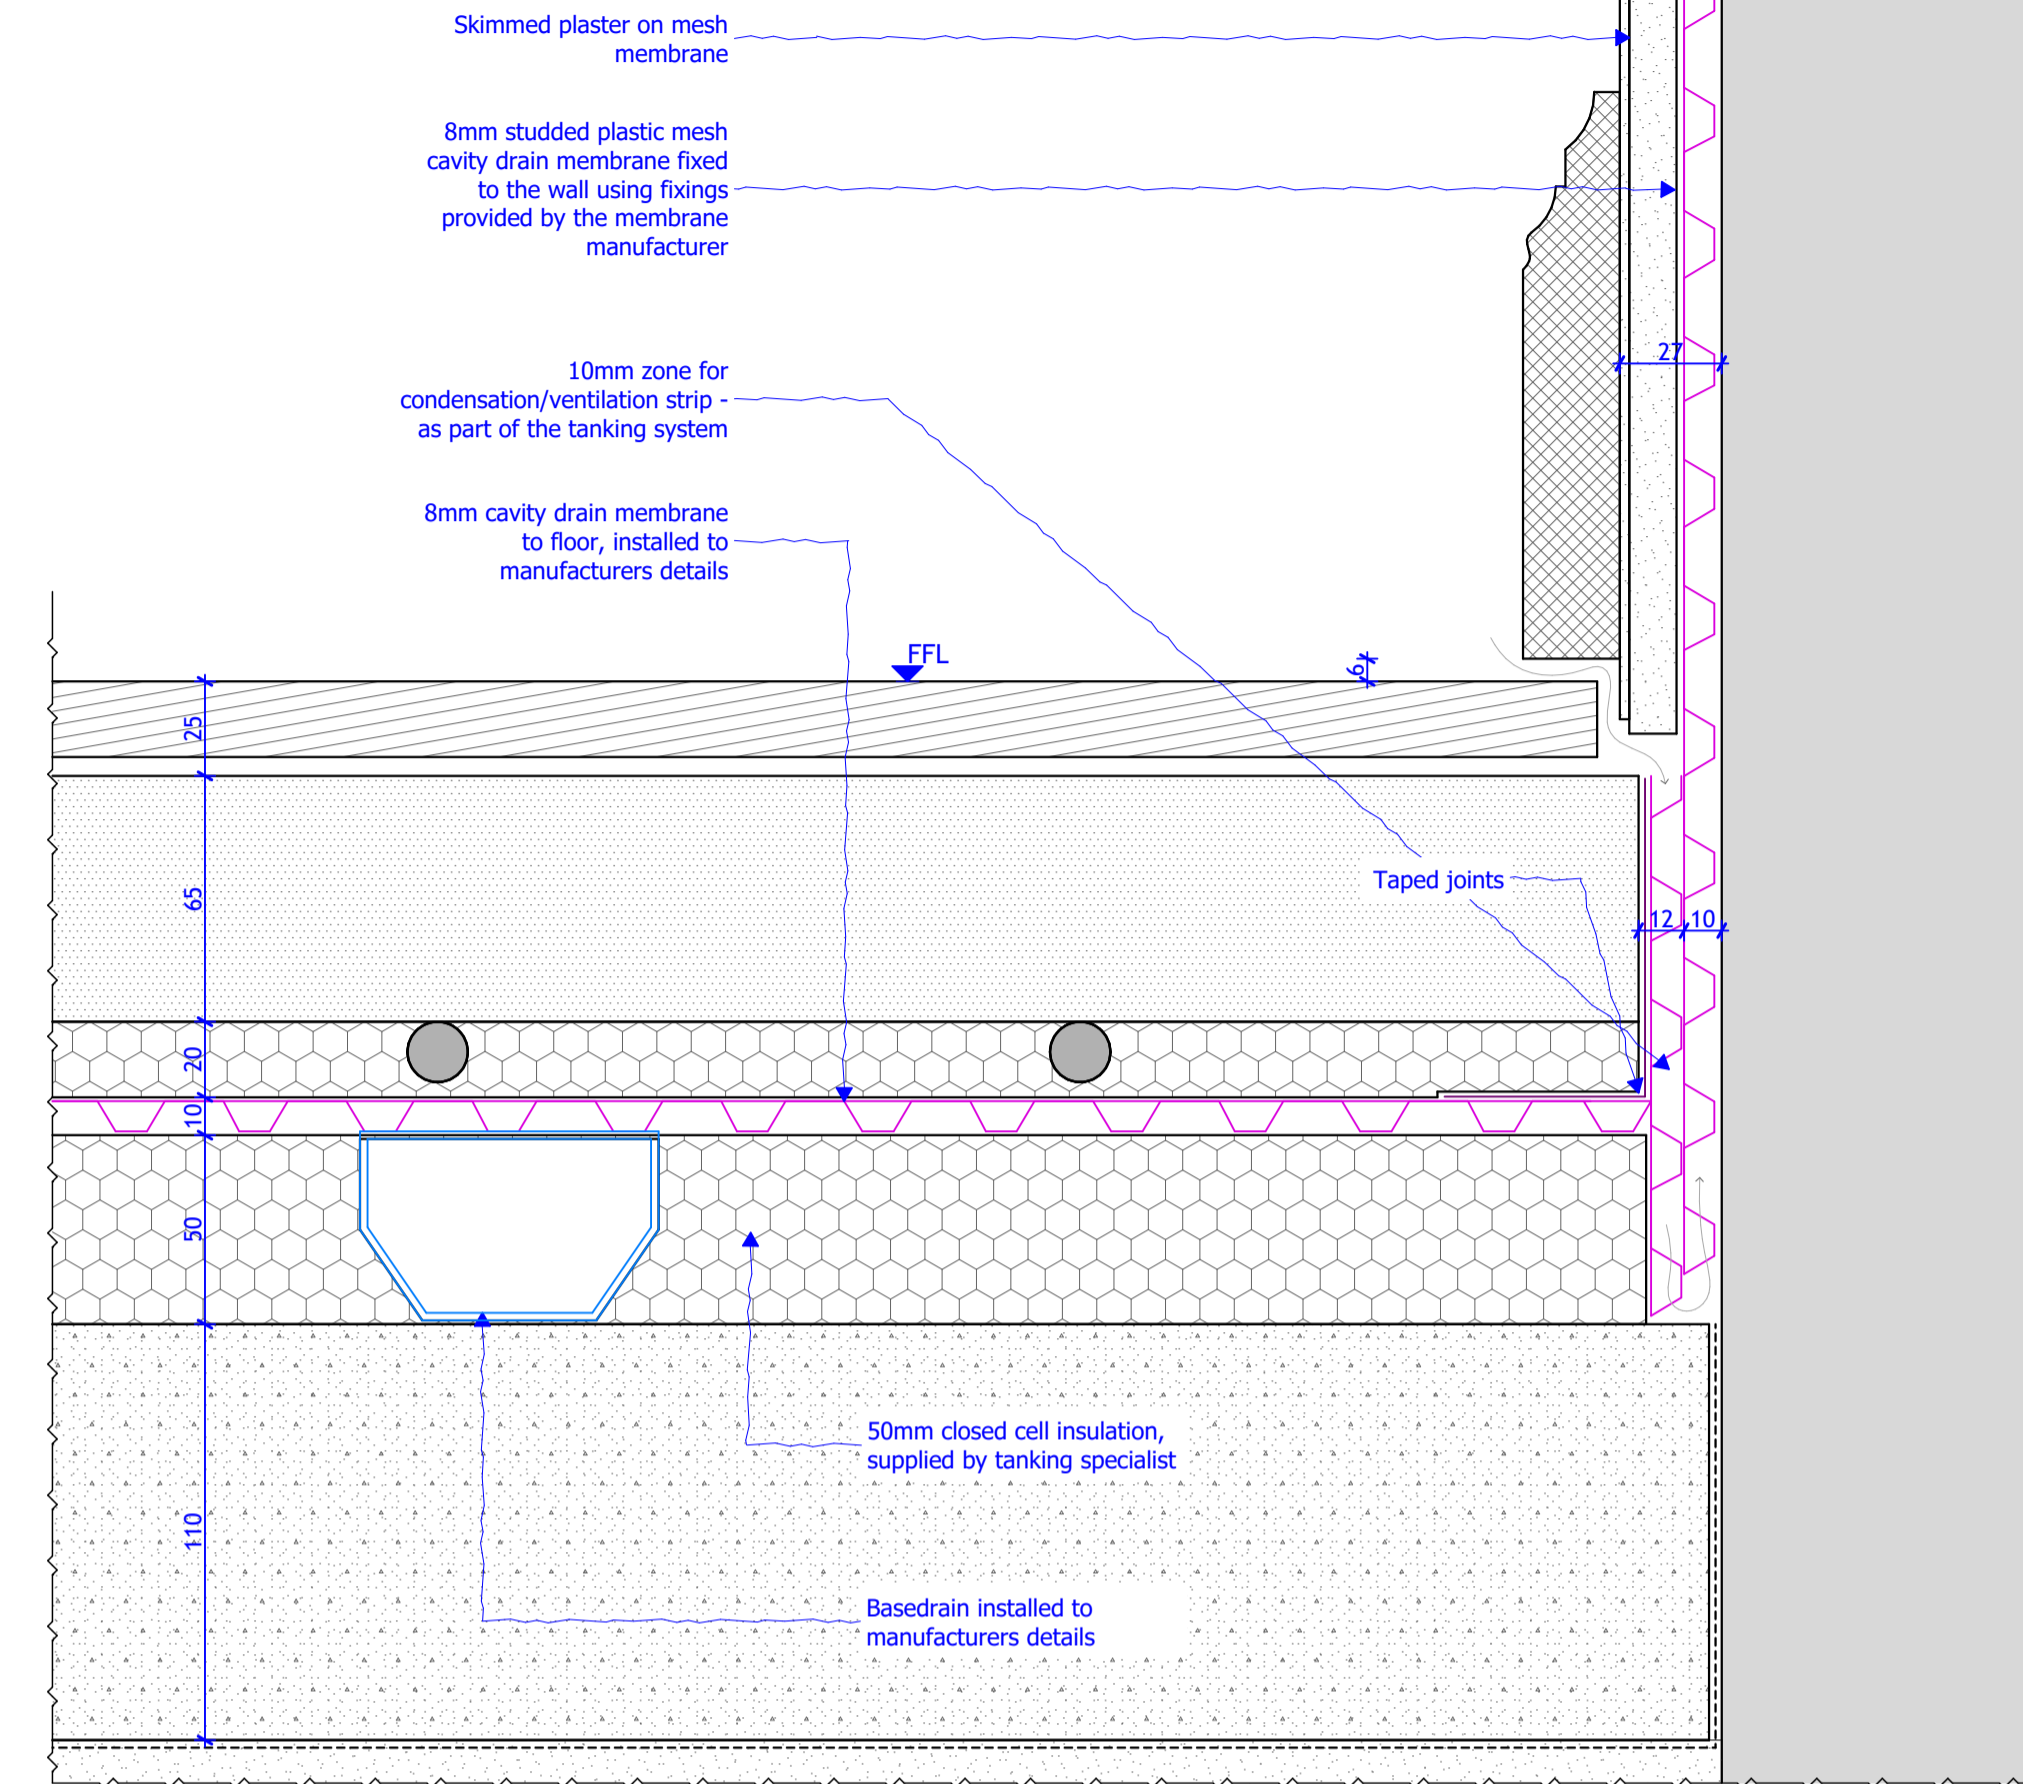

Proposed tanking detail  
Sump chamber typical detail  
scale 1:5

**WYKAMOL DPC  
(Tucked behind membrane)**

Proposed tanking detail  
Window reveal typical detail

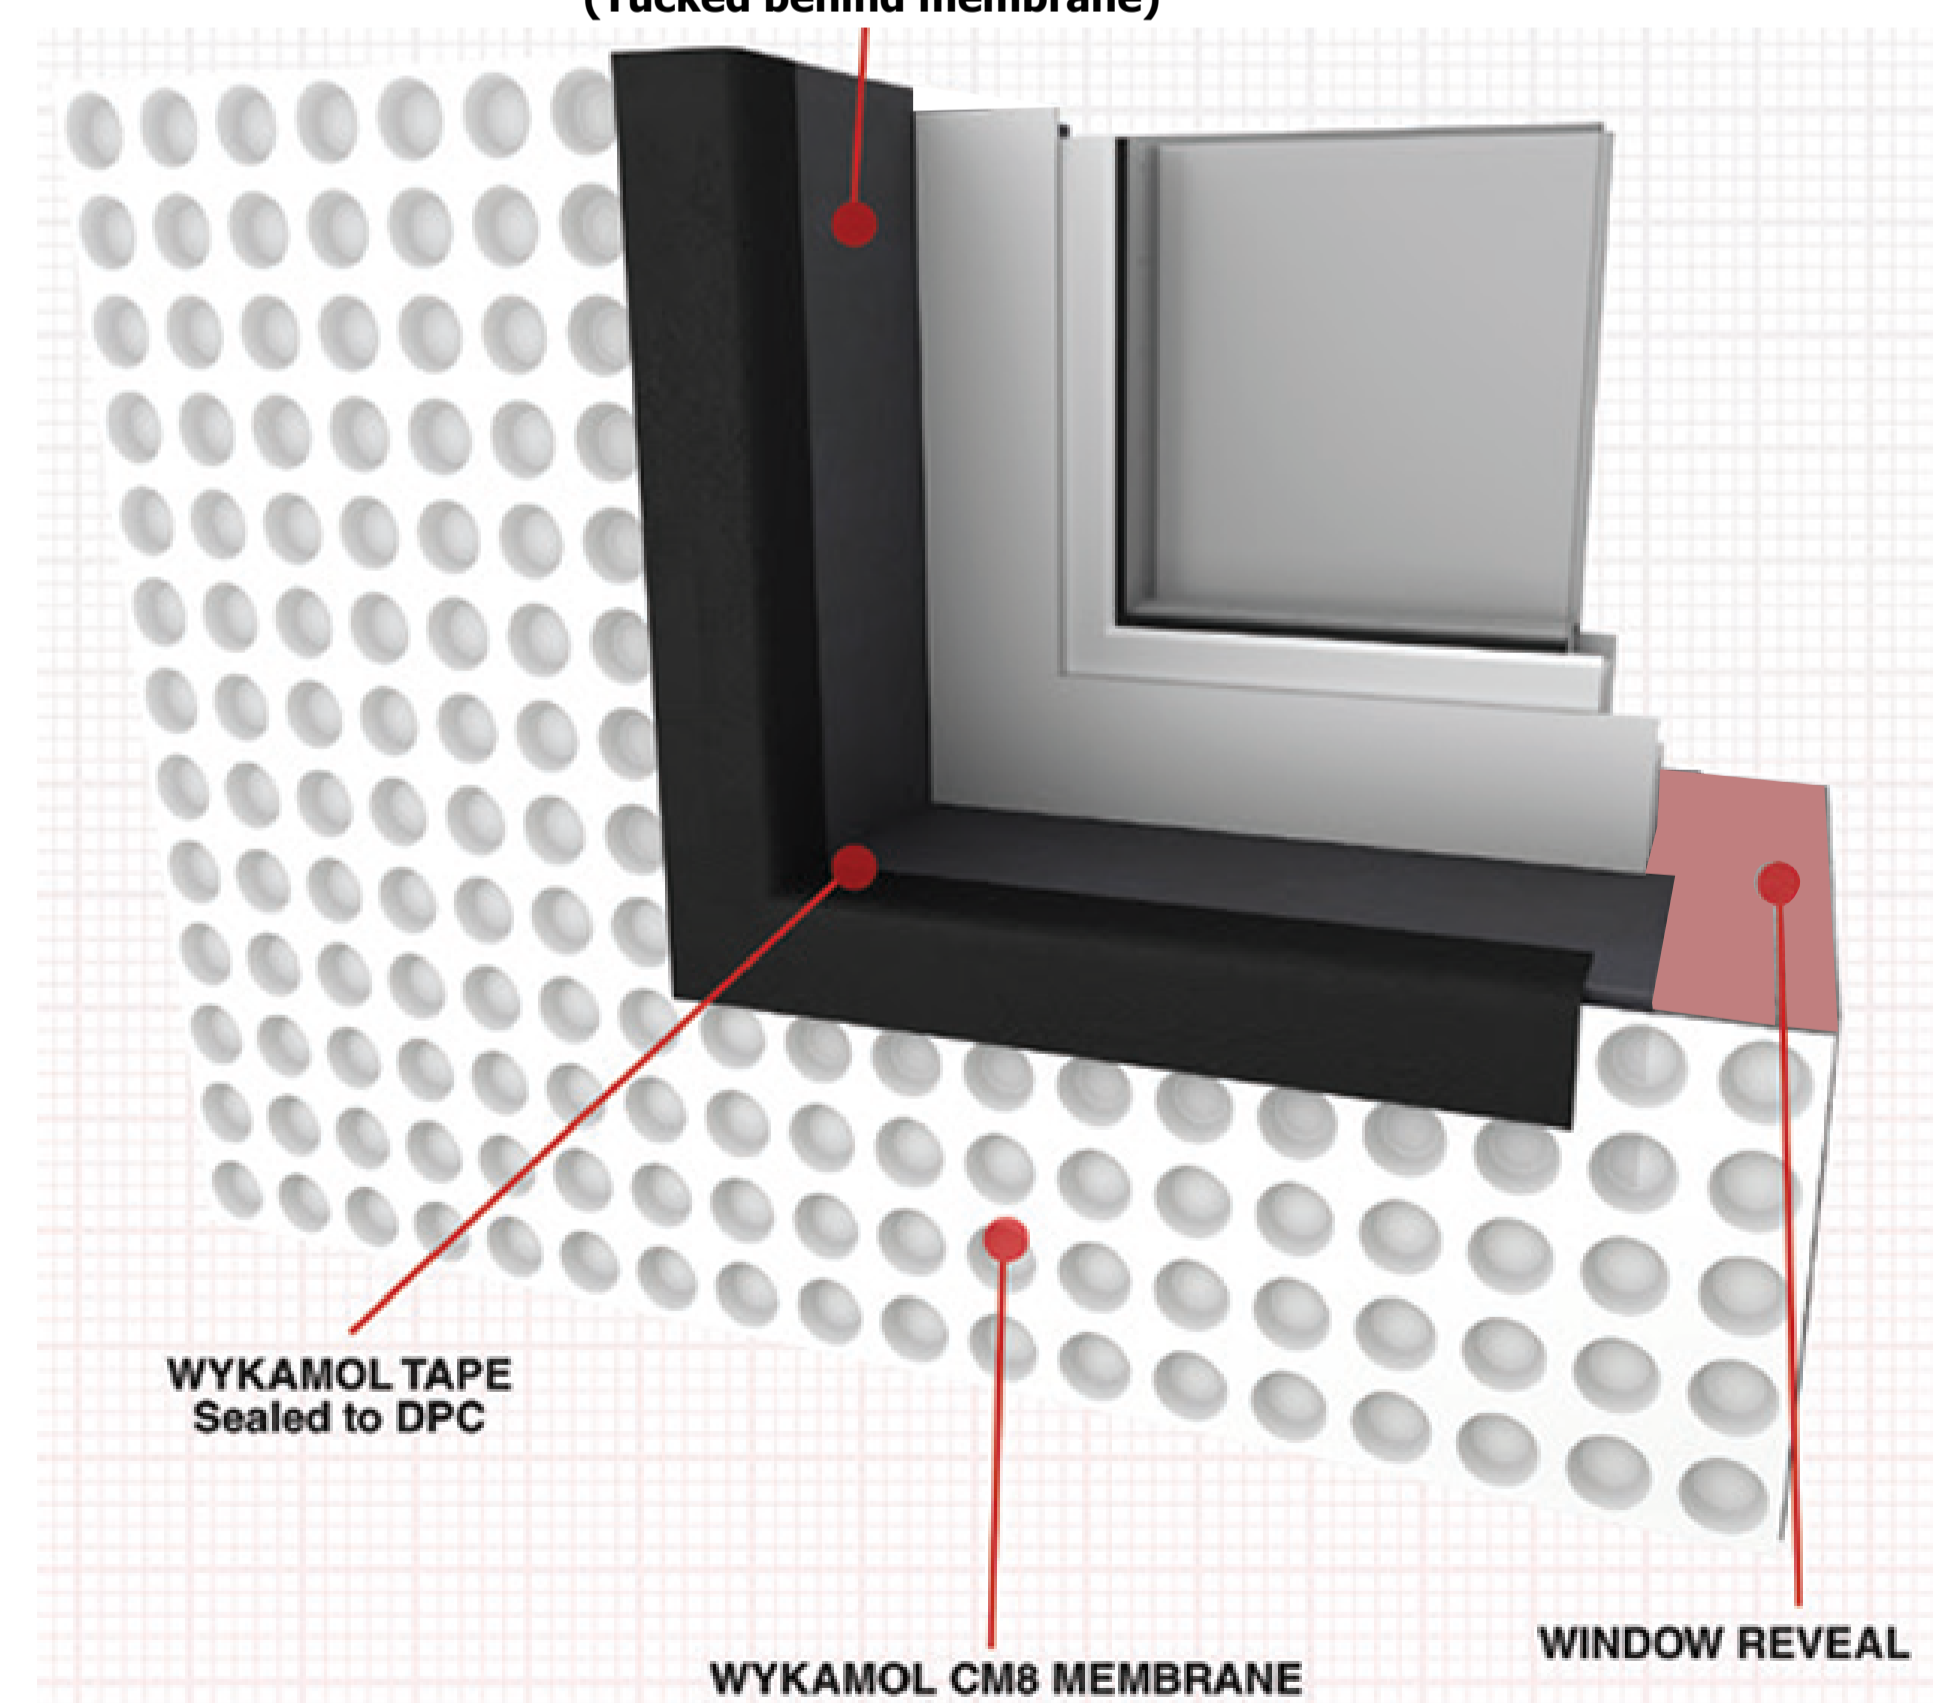

This drawing is not to be scaled for construction purposes. All dimensions are to be checked on site before any work is put in hand.  
If in doubt, ask.  
Copyright © 4H Architecture Limited 2024  
Registered in England & Wales.  
Registered No. 12112149  
4H is the trading name of 4H Architecture Limited

Design and details based on information from Tanking consultant  
**Advance Property Preservation Ltd.**

Rev.	Date	Description
LBC01	18.05.2024.	Listed Building Consent
project	131_9 Wedderburn Road	
site address	9 Wedderburn Road London NW3 5QS	
client	Private Client	
drawing title	<b>Tanking 03 - Details</b>	
project number_drawing number_revision	131_412_LBC01	
date	18.05.2024.	
designed / drawn by	4H Architecture 0751572458 info@4harchitecture.co.uk	
scale	1:2 and 1:5 @ A1	