


0 5  
Metres

# Demolition Plan 1:100

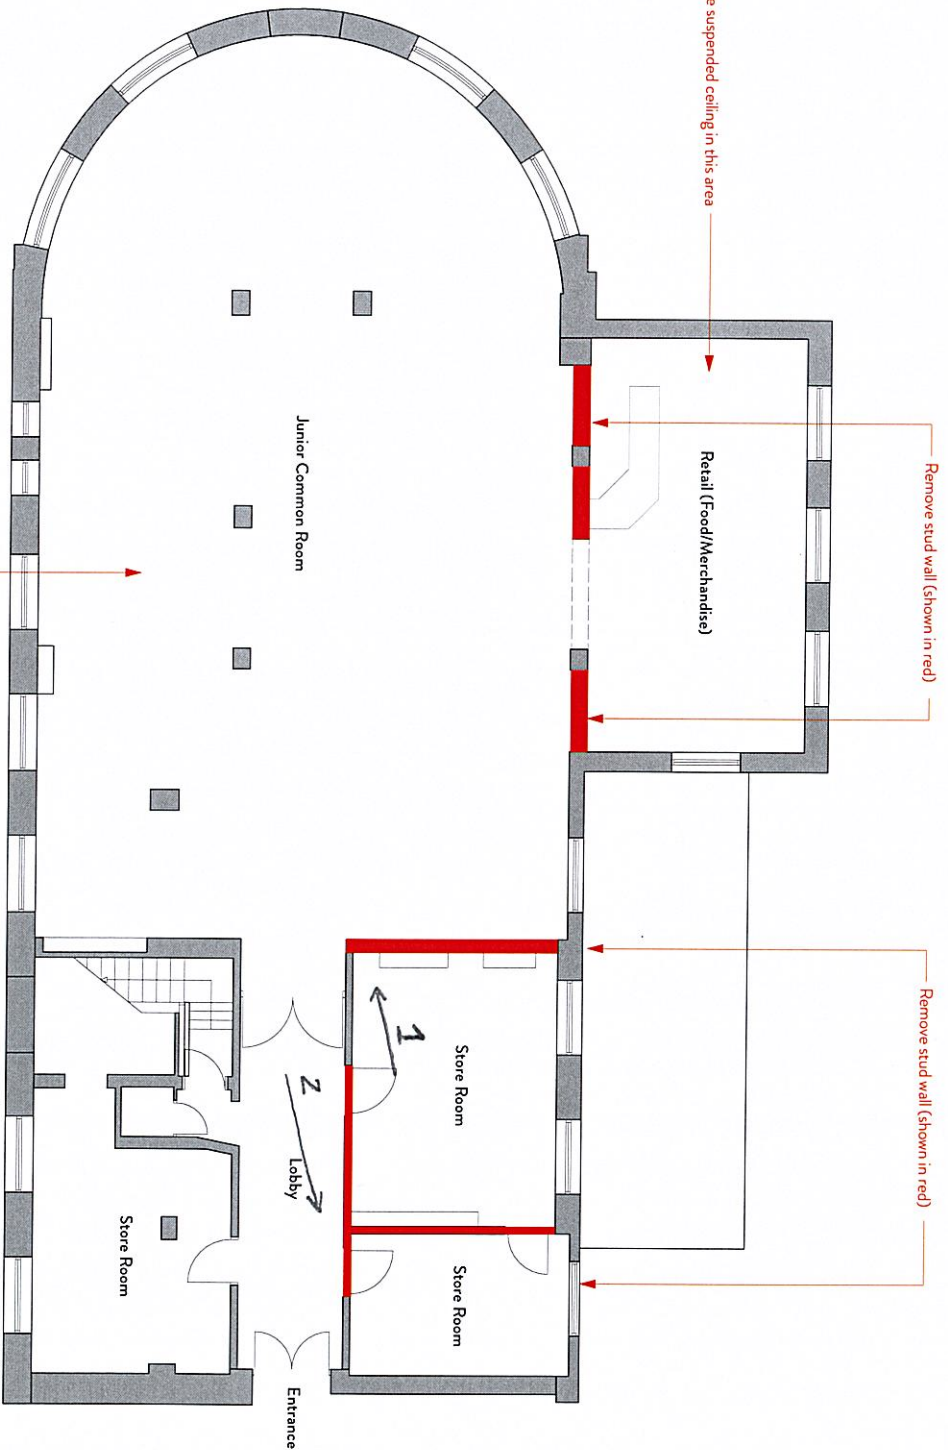

A3 sheet size  
Check all dimensions on site and report discrepancies to the designer

This drawing is protected by copyright. The design of any article included in this drawing is protected by copyright and the information contained in this drawing is confidential. This drawing may not be reproduced without permission.

## PLANNING ISSUE

PI 03.05.24 Planning Issue  
rev date notes




22 Elliott Road  
Bristol  
BS7 9PT  
M: 07900 910992  
E: info@story-design.co.uk  
W: www.story-design.co.uk

title  
date  
scale  
dgn no.

Junior Common Room, SOAS  
Demolition Plan  
June 2024  
1:100/A3  
J1160/008/P1

0 5  
Metres

Demolition Plan  
1:100

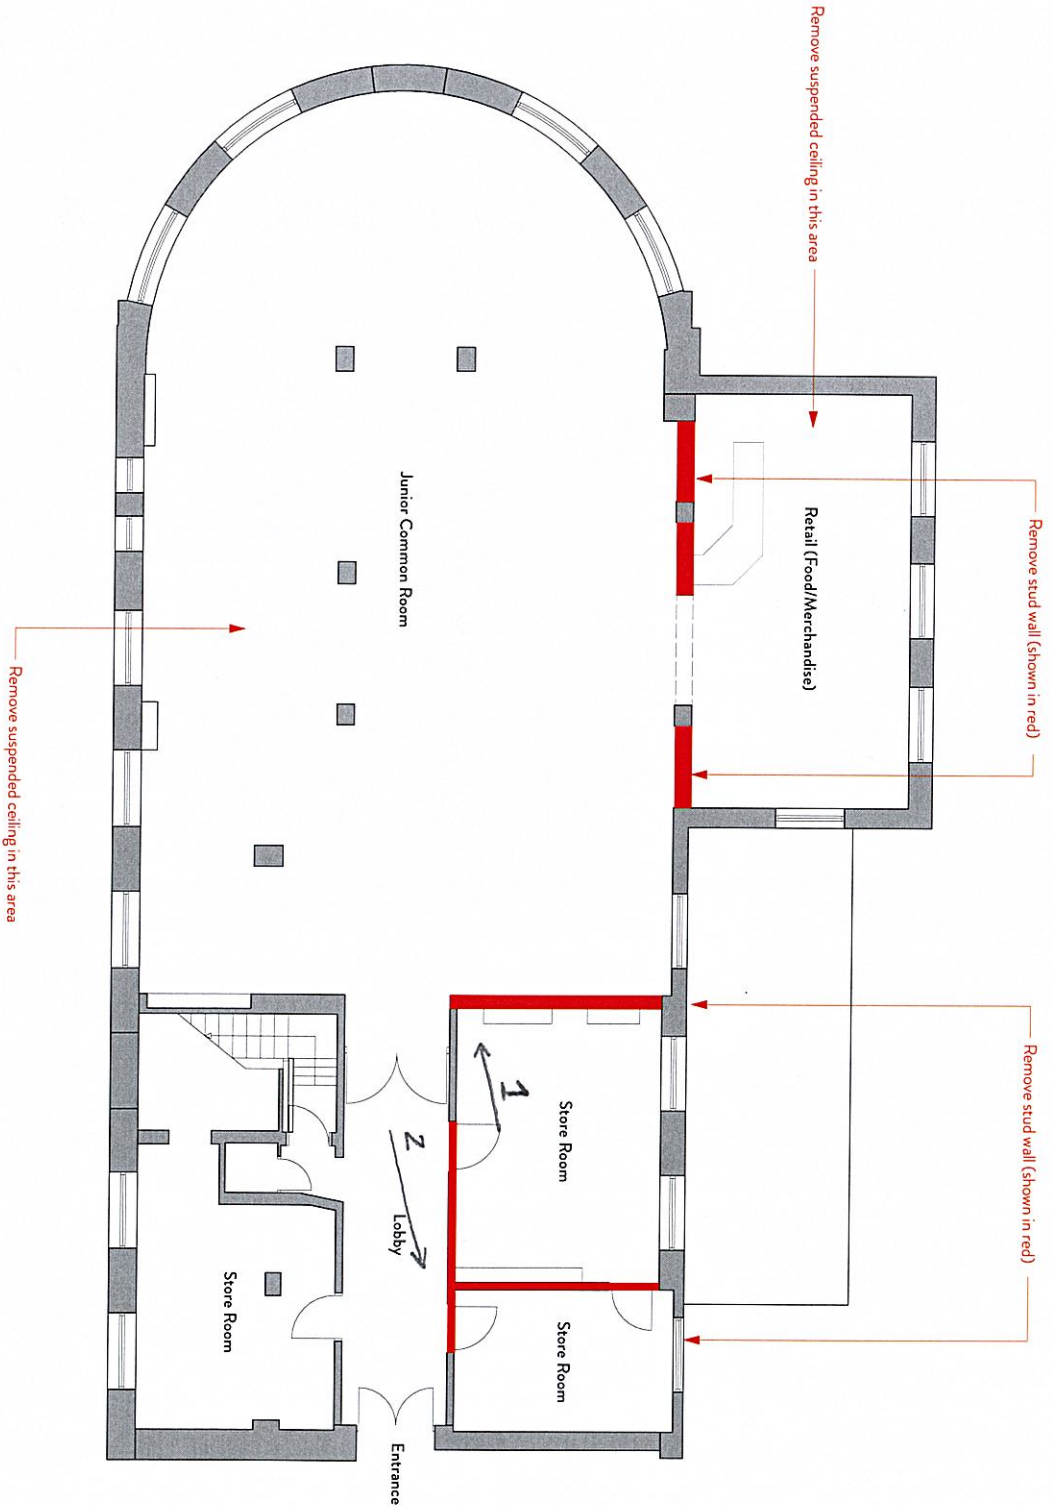

A3 sheet size  
Check all dimensions on site and report discrepancies to the designer

This drawing is protected by copyright. The design of any article included in this drawing is protected by copyright and the information contained in this drawing is confidential. This drawing may not be reproduced without permission.

PLANNING ISSUE

PI 03.05.24 Planning Issue  
rev date notes



22 Elliott Road  
Bristol  
BS7 9PT  
M: 07900 910992  
E: info@story-design.co.uk  
W: www.story-design.co.uk

title  
date  
scale  
dwg no.

Junior Common Room, SOAS  
Demolition Plan  
June 2024  
1:100/A3  
J1160/008/P1