





250mm
200mm
100mm
50mm
0

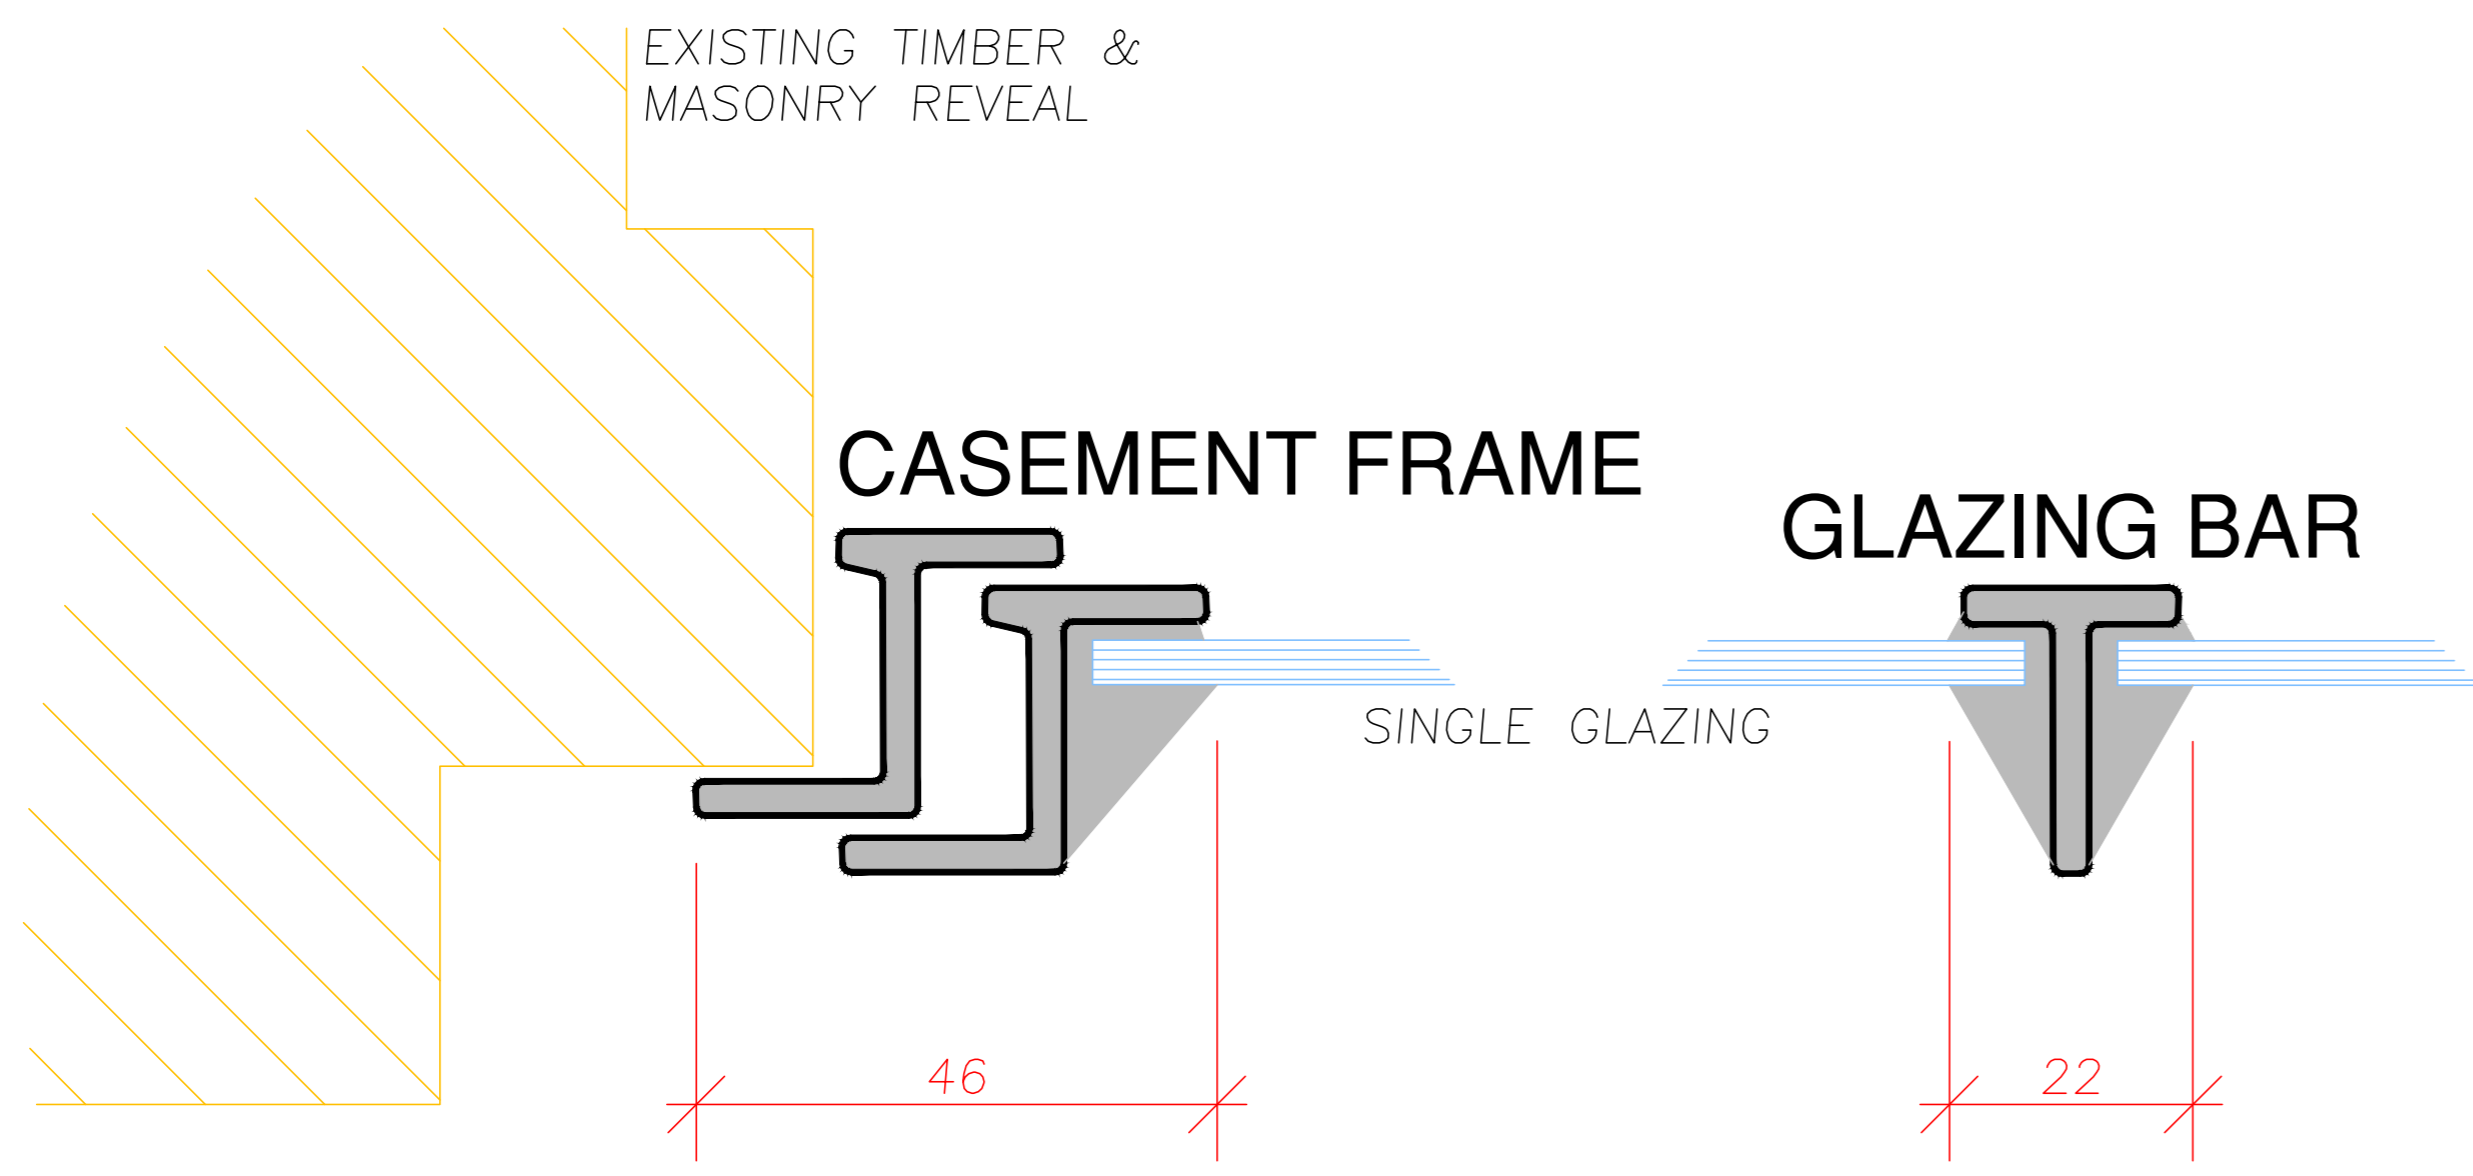

EXISTING

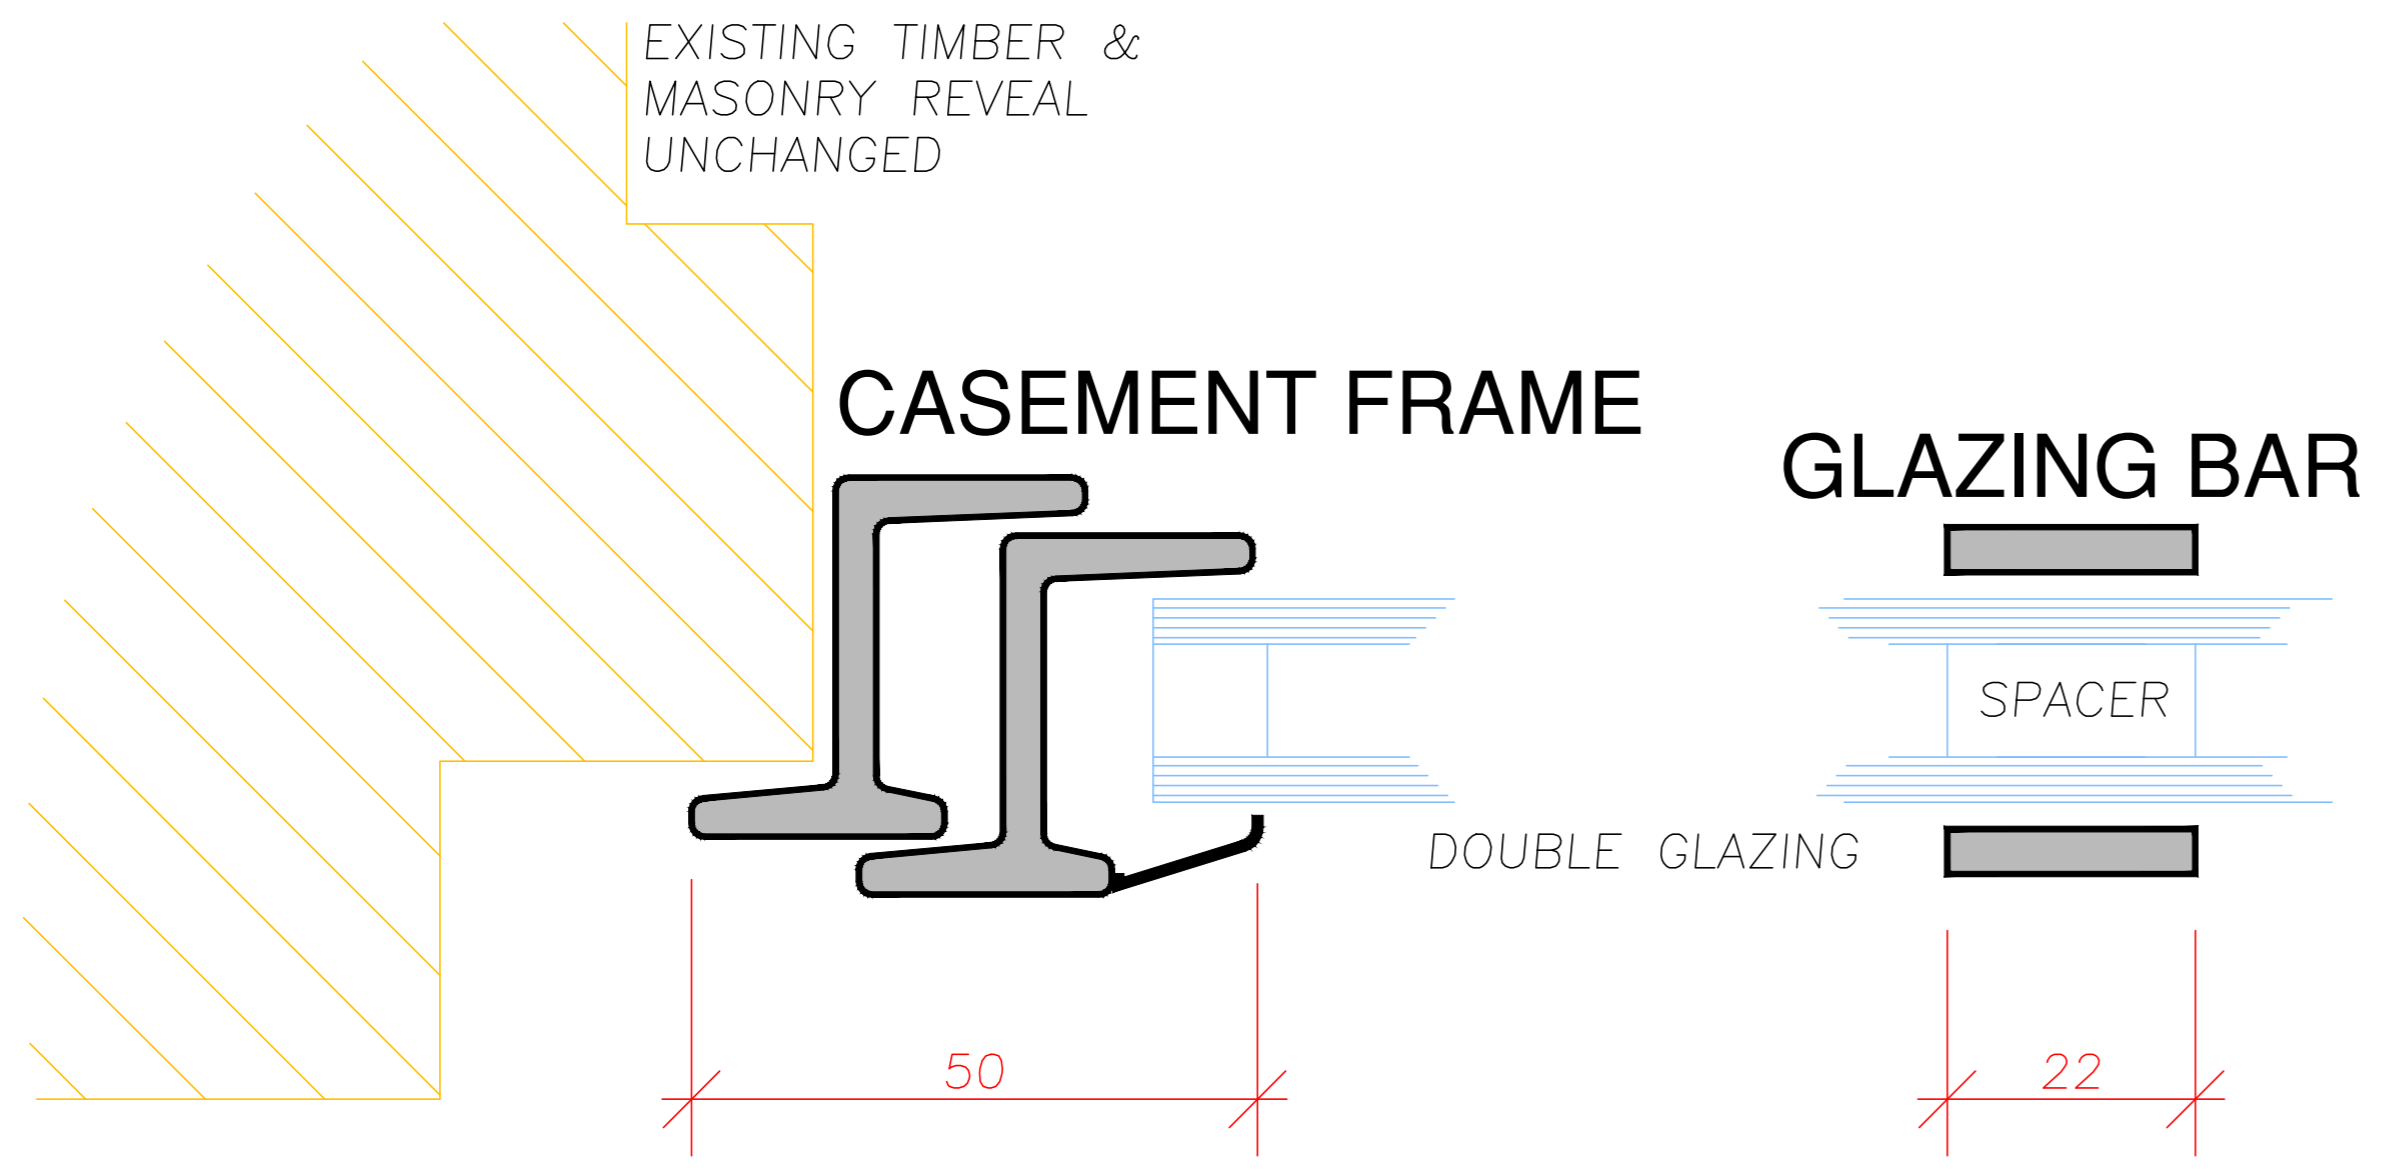

PROPOSED

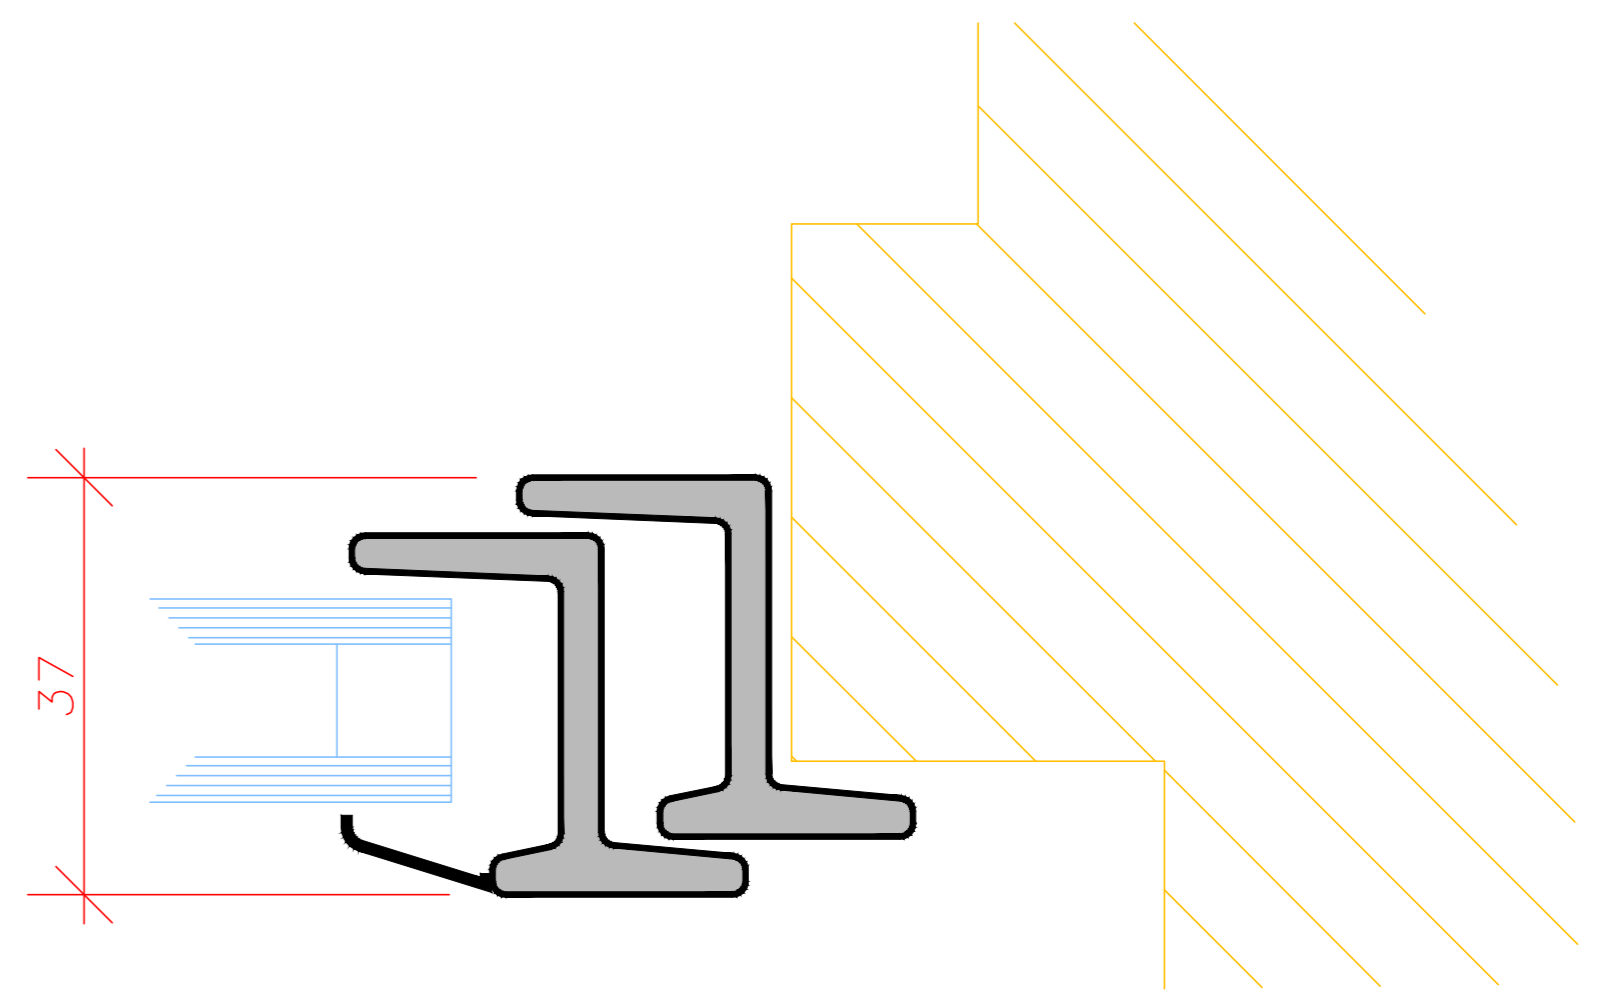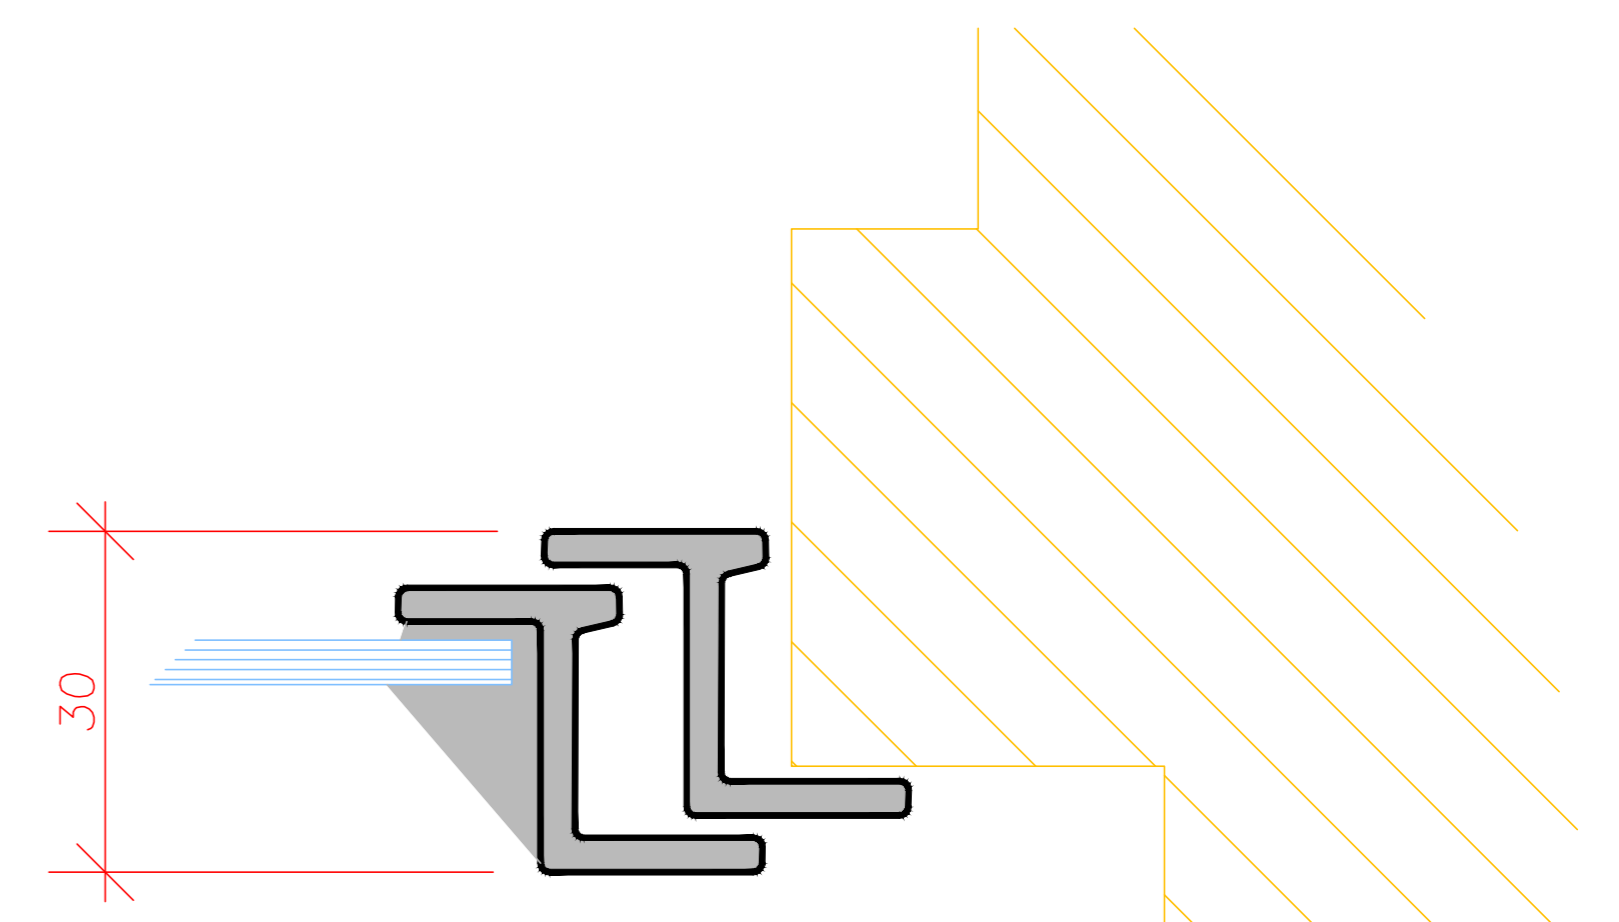

COMPARATIVE FRAME POFILES
57 HILLFIELD COURT
STEPHEN BRANDES ARCHITECTS
FULL SIZE @ A3
13 JUN 24
597 074