


Location Plan

Site Address: Orwell Building, Heritage Lane, London, NW6 2AZ



Date Produced: 18-Jun-2024

Scale: 1:1250 @A3

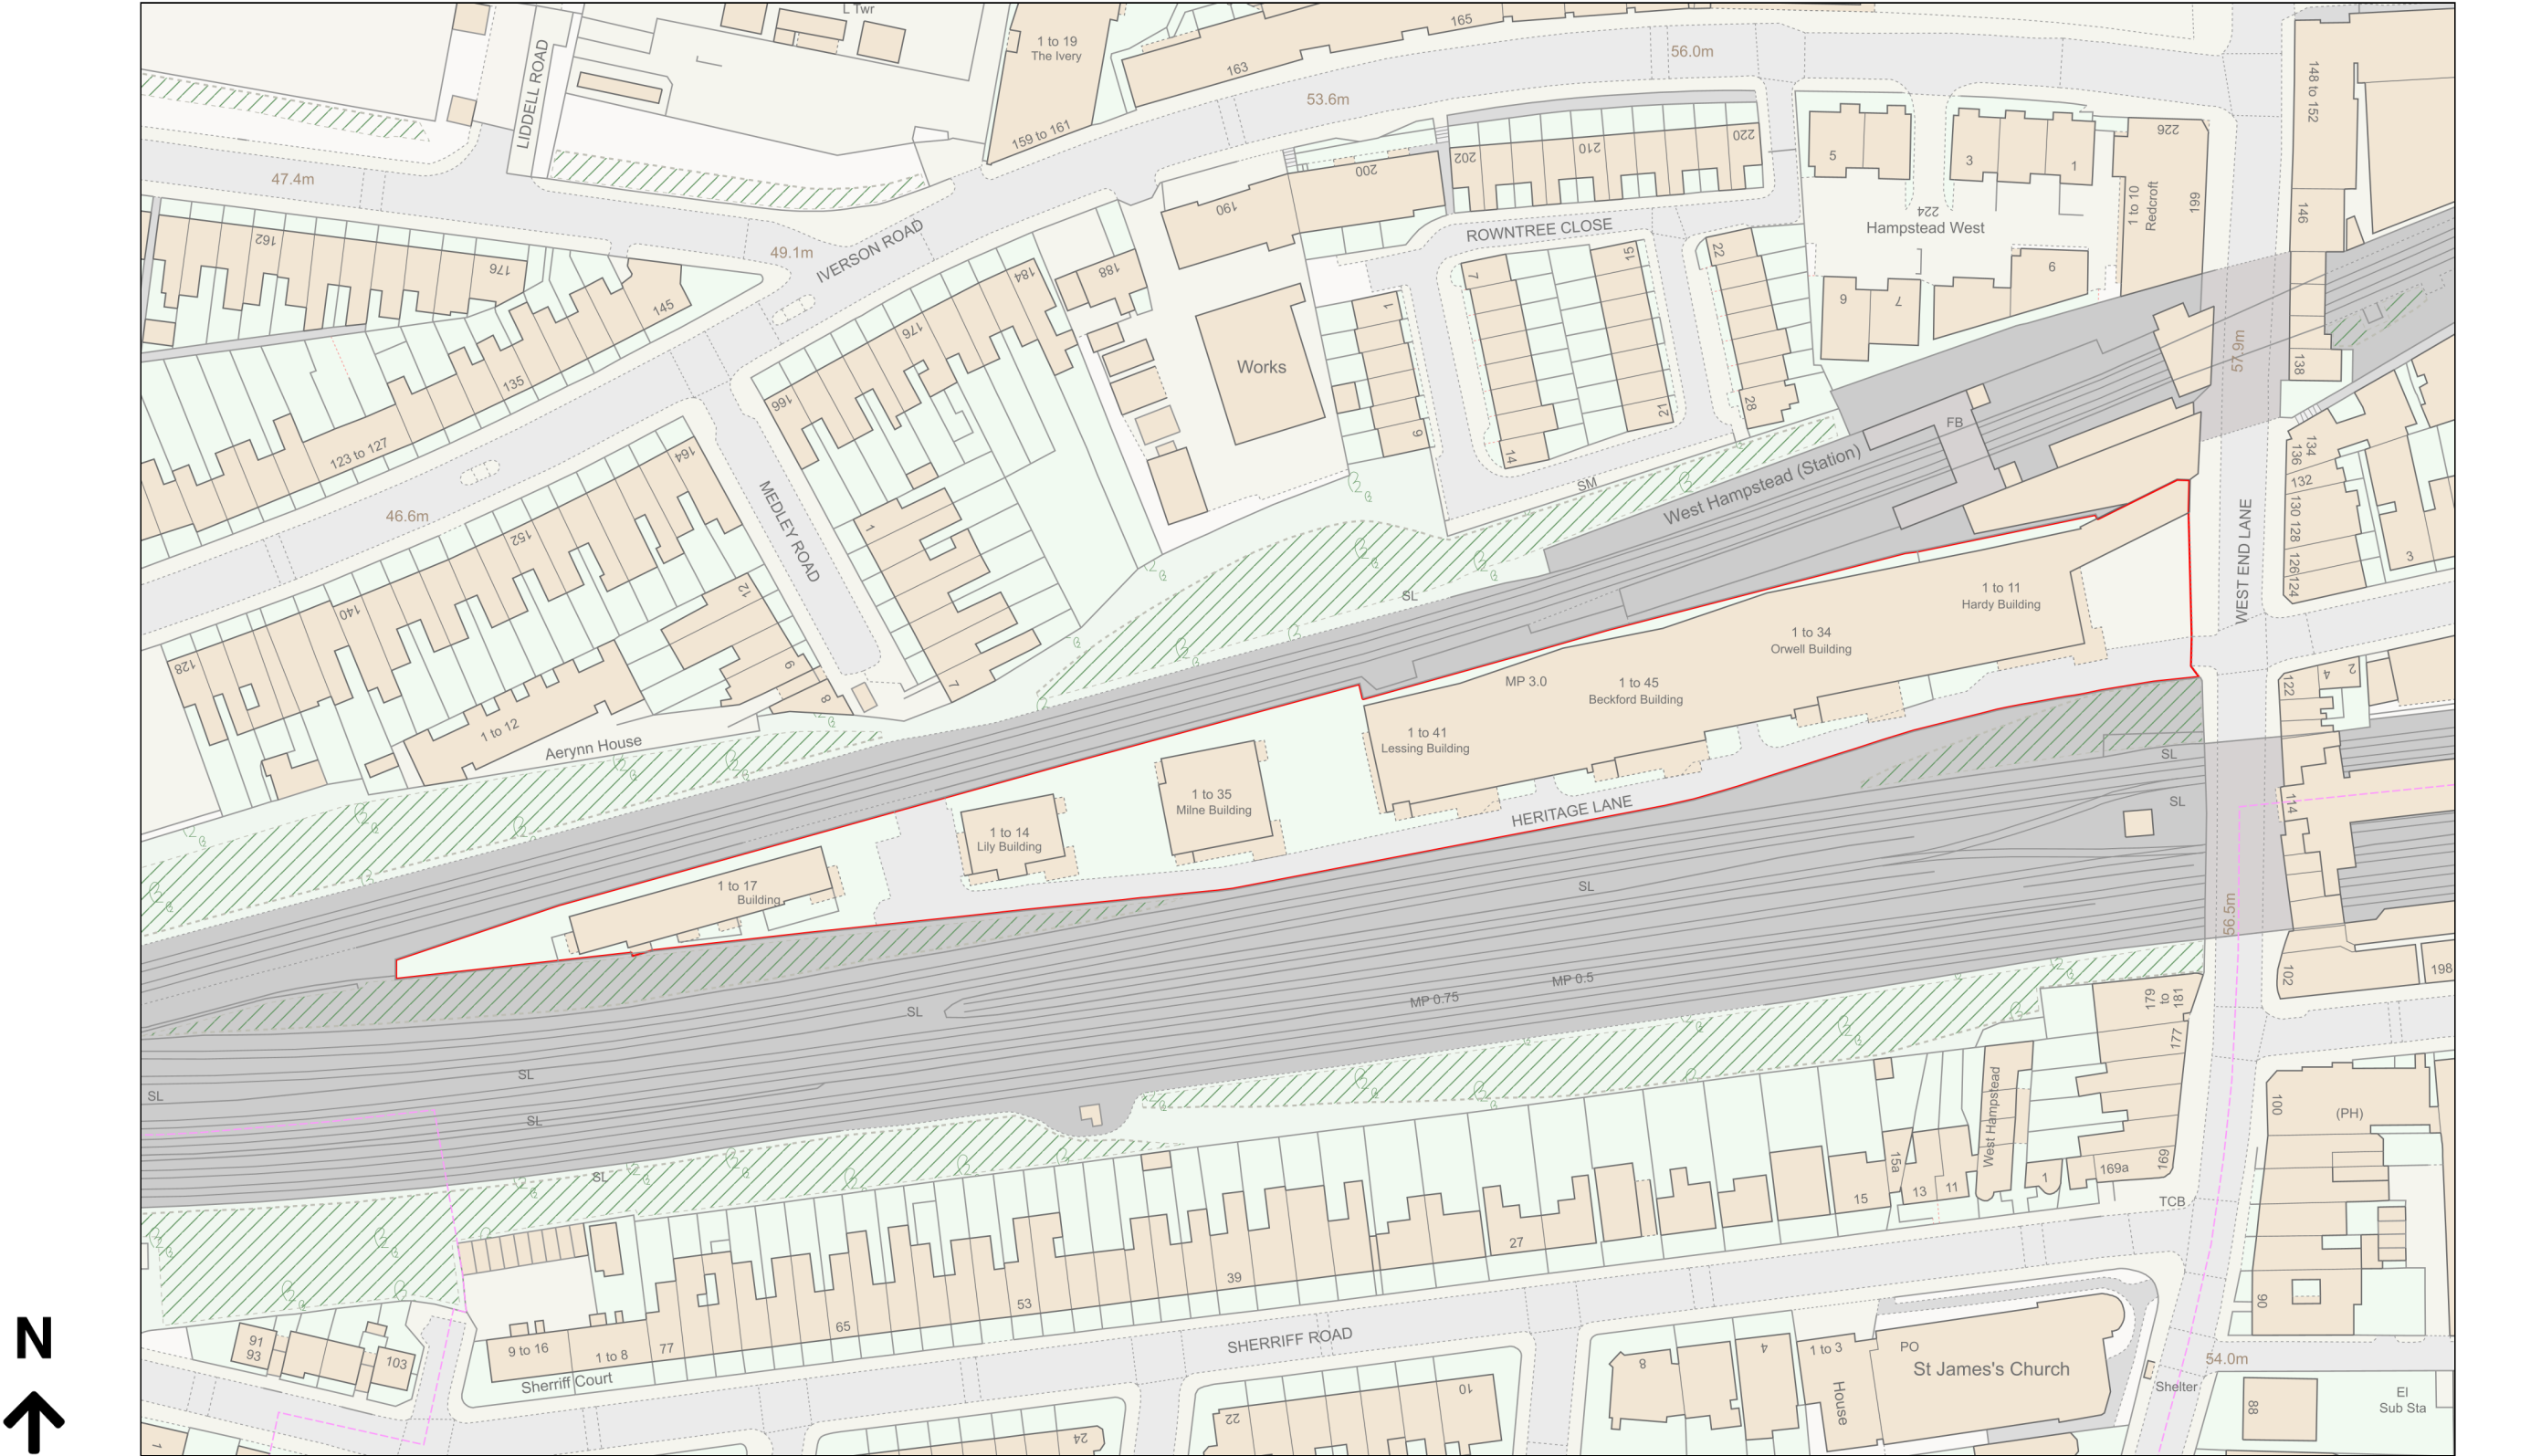

Planning Portal Reference: PP-12945483v1