


CUSTOM CUTTERS TREE SPECIALISTS
TREE SURVEY PLAN

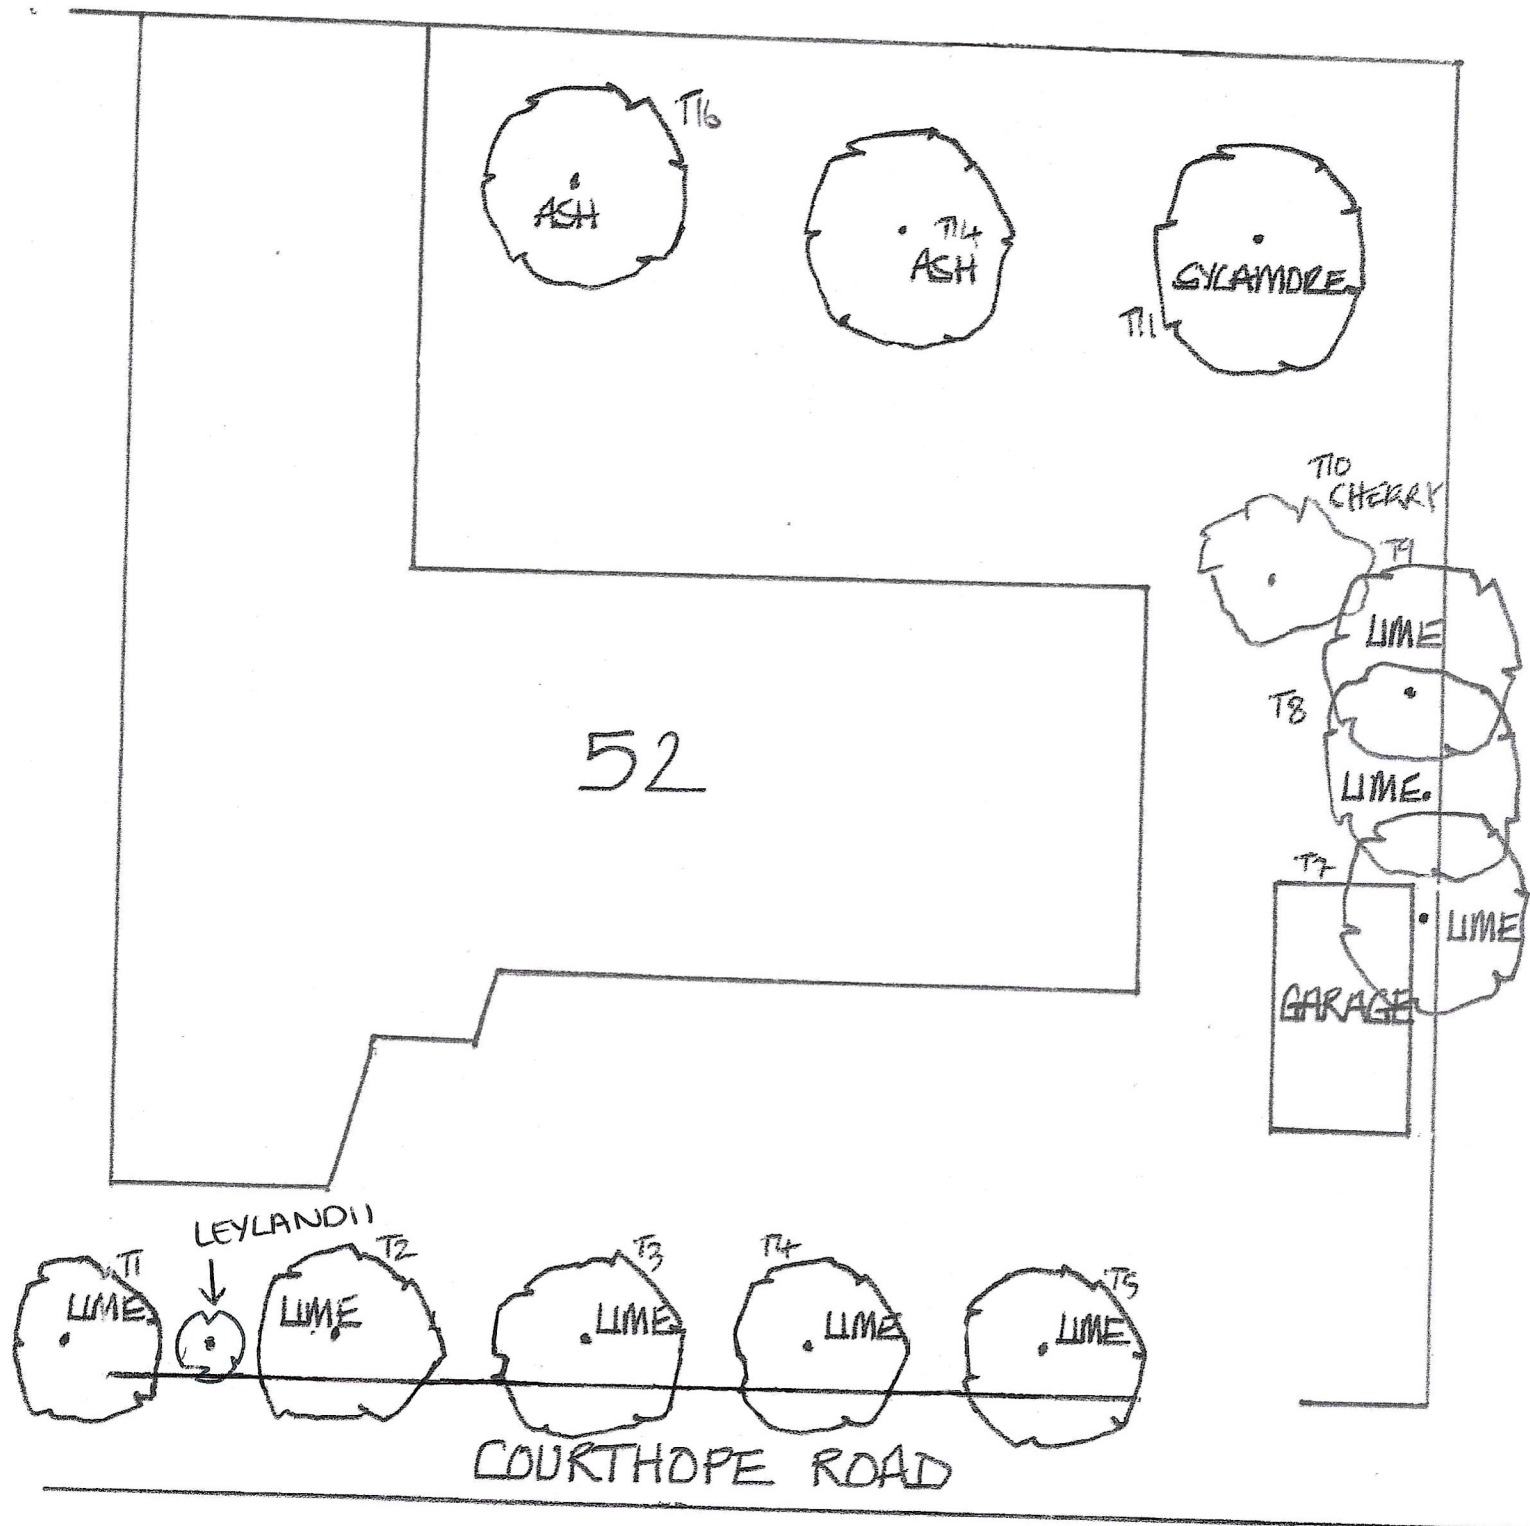

SITE PLAN.

OLD HALLOWS HOUSE, 52 COURTHOPE ROAD, LONDON, NW2 2LD

MAP NOT TO SCALE