
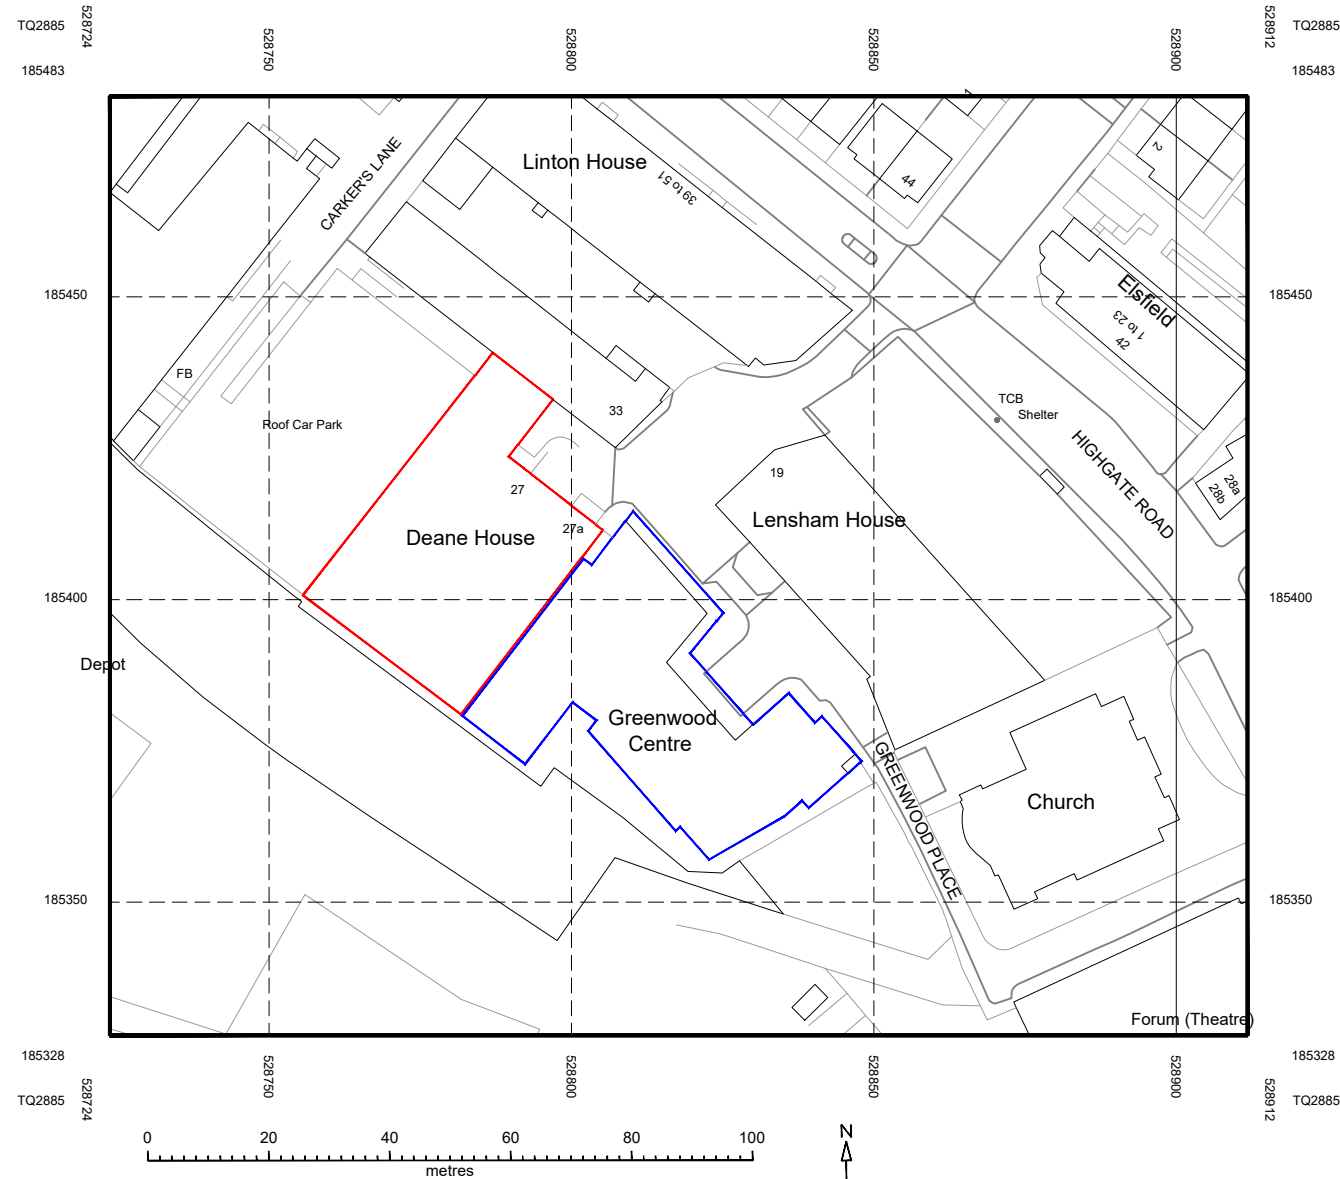


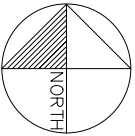

© Crown copyright 2024 Ordnance Survey 100053143

LOCATION PLAN
Scale 1:1250 @ A3

PLANNING APPLICATION FOR CHANGE OF USE

SILVA ARCHITECTURE	REVISION NOTES:			CLIENT	DRAWING NUMBER:	
	Rev:	Date:	Notes:	WMC	24 / 05 PL-01	
				PROJECT TITLE:	1:1250 @A3	
				Deane House	DRAWN BY: AS	
				27 Greenwood Place, London NW5 1LB	DATE: June '24	
				DRAWING TITLE:	REVISION	
				Location Plan		