



REAR WINDOW TYPES

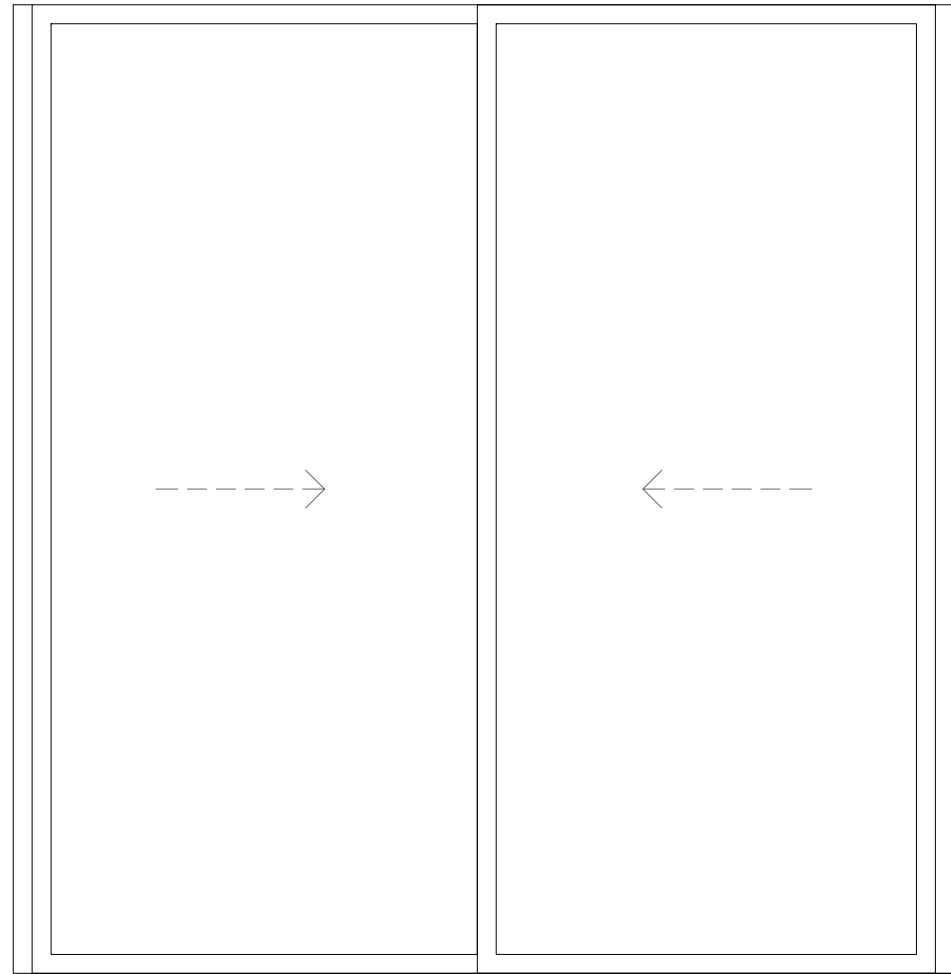


ELEVATION 1:20 @ A3

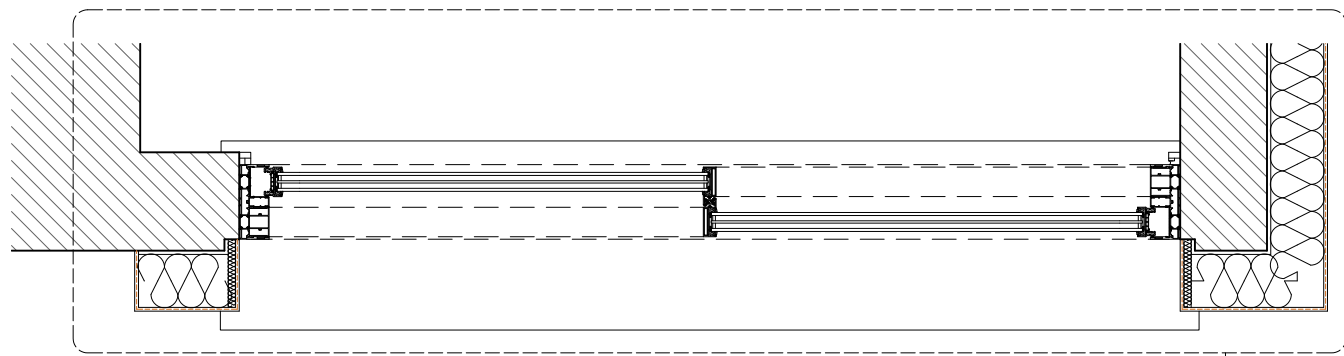

PLAN 1:20 @ A3

AS500
01

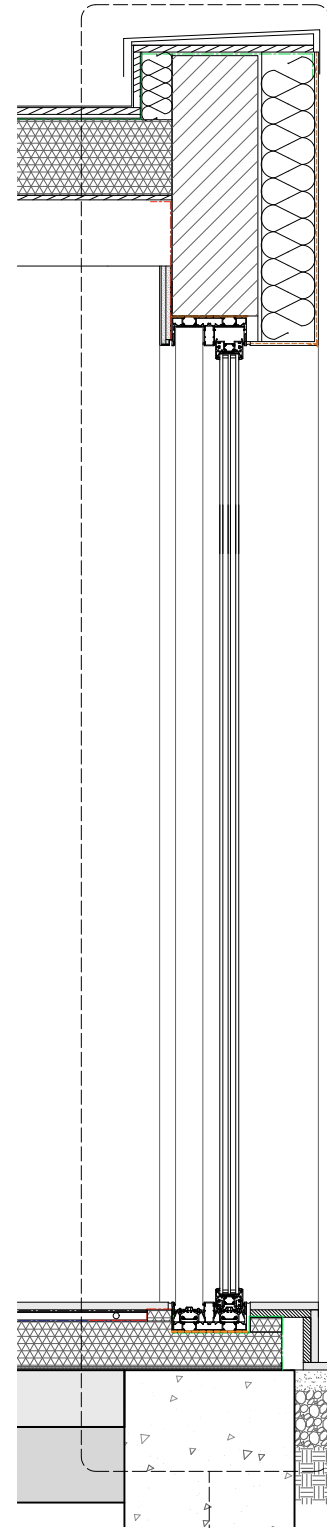


SECTION 1:20 @ A3

AS500
02

EXTERNAL WALL TYPES

External wall EX.01 - U-value 0.17 W/m²K

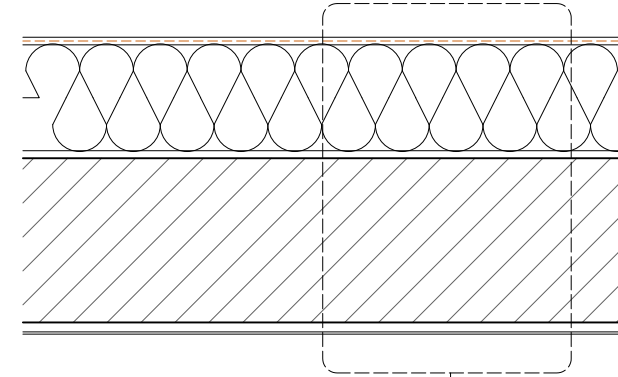

PLAN 1:10 @ A3

AS500
03

- 3-4mm RK70N lime top coat render with SiliikatColor paint finish
- Premium Primer DG27
- STARTEX reinforcing mesh
- 6-8mm MC55 basecoat render
- 140mm Pavatex Pavaflex Woodfibre Insulation
- 12mm plywood
- DB3.5 membrane with required taping
- Existing solid brick wall
- 12.5mm plasterboard
- 3mm skim + paint finish