

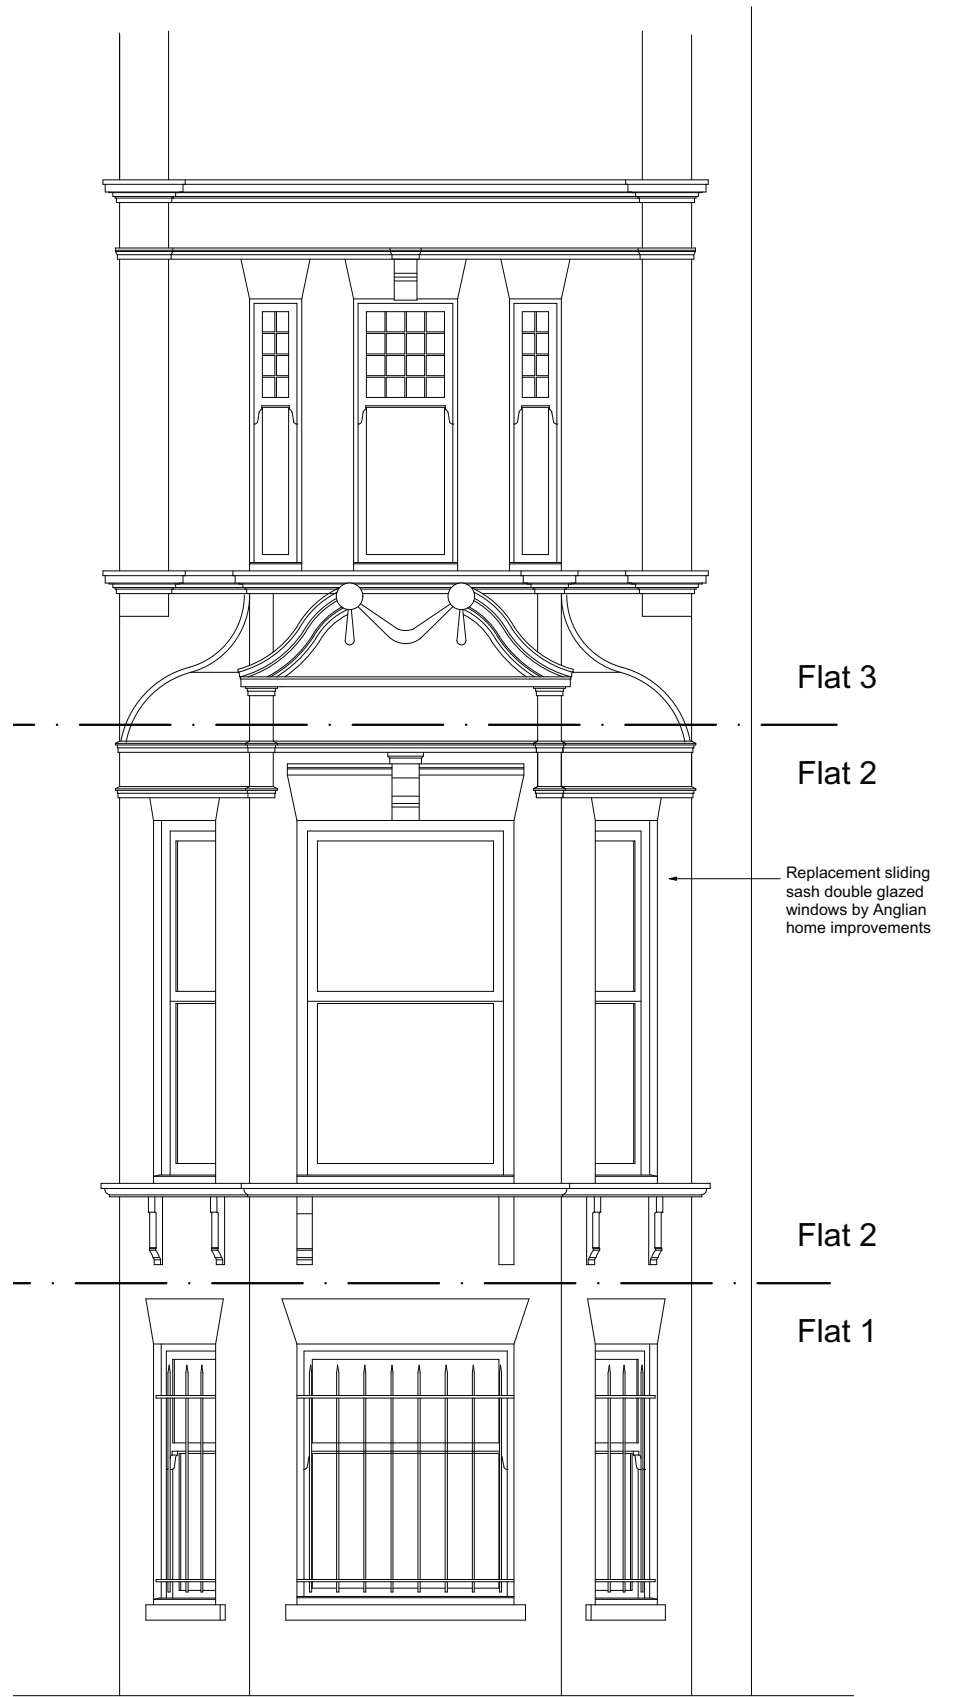



Existing window elevation - including sash windows to flats above and below
Scale 1:50

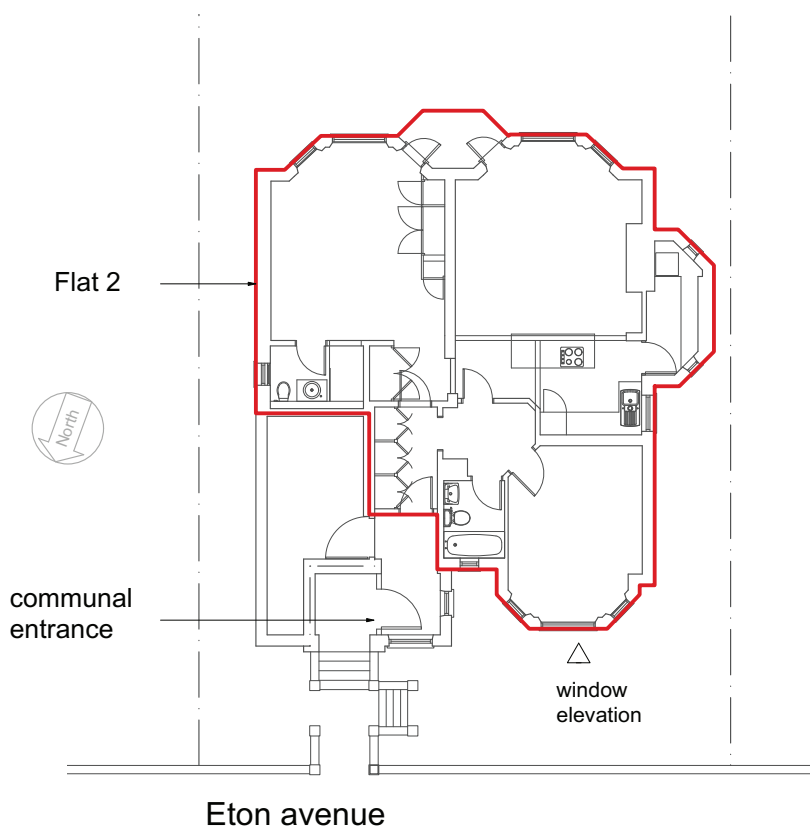

Proposed window elevation
Scale 1:50

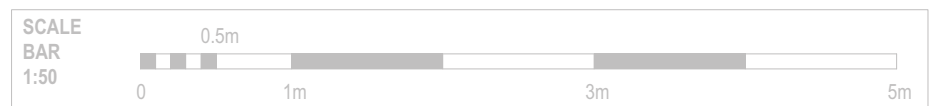

Key plan
Scale 1:200

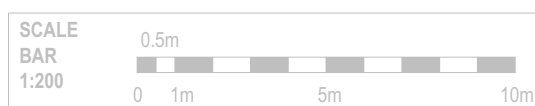

LISTED BUILDING CONSENT APPLICATION

Rev.	Date	Description
Craig Mather RIBA, ARB Tel - 07904527837 craig.mather3@gmail.com		
Client Ms L Zorina		
Job Title 9 Eton Avenue London, NW3		
Drawing Title WINDOW ELEVATIONS		
Scale 1:50 @ A3	Drawn CM	Checked CM
Job No. 1811	Dwg. No. 001	Date JUN 24