


MapServe

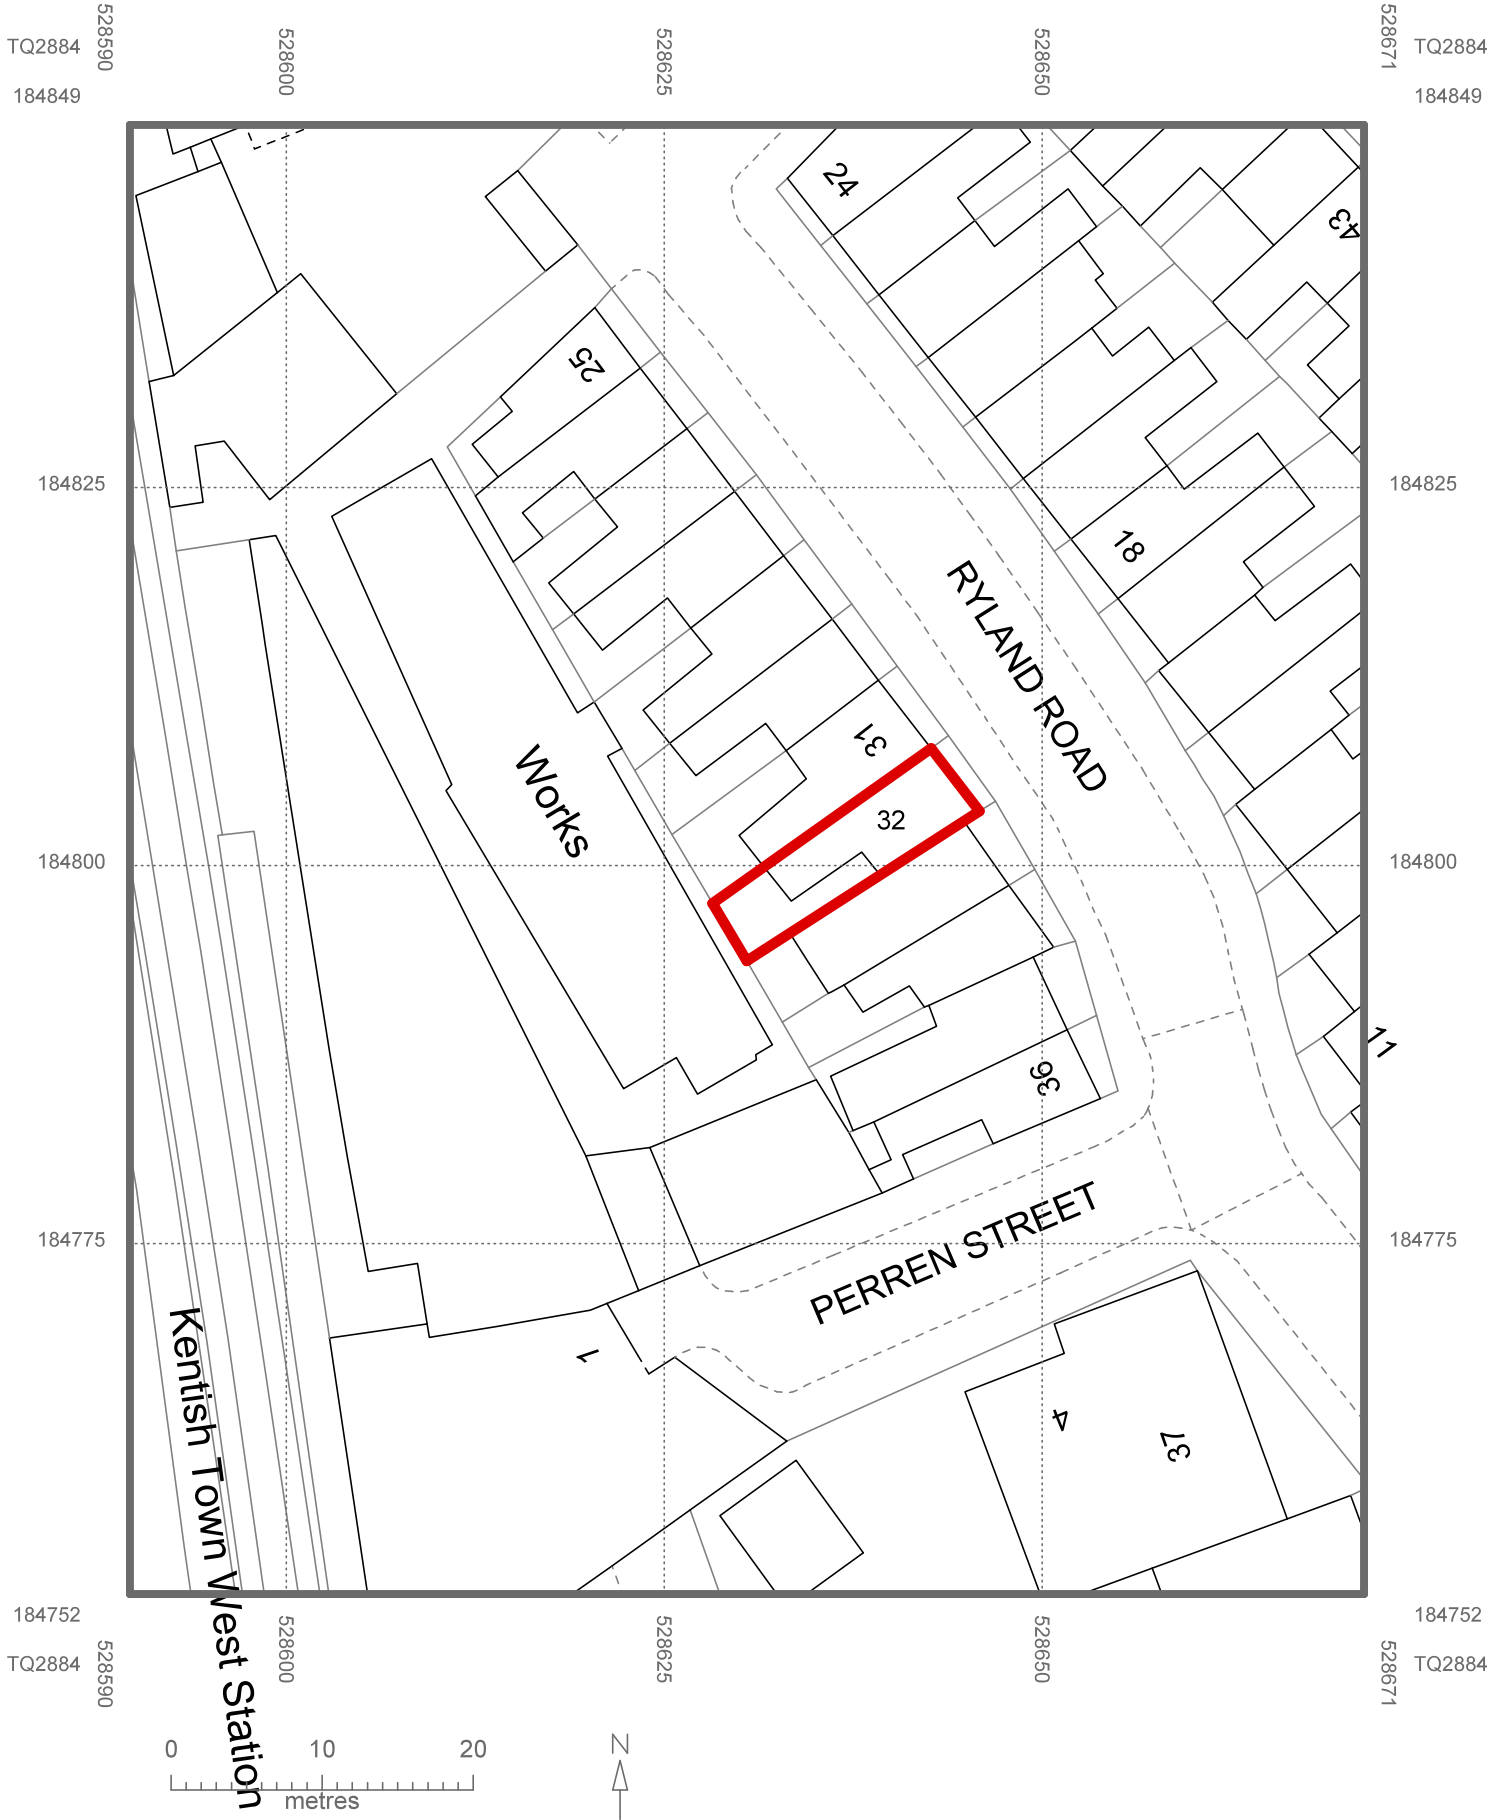

© Crown copyright 2019 Ordnance Survey 100053143
Cadastral data is subject to Crown copyright and is reproduced with permission of HM Land Registry.

Project Title: Deconversion and Rear Side Extension	Dwg Title	LOCATION PLAN	
	Scale	1:1250	
Project Address: 32 Ryland Road London NW5 3EH	Date	June 2024	
	Dwg No.	202432/01	Rev: