

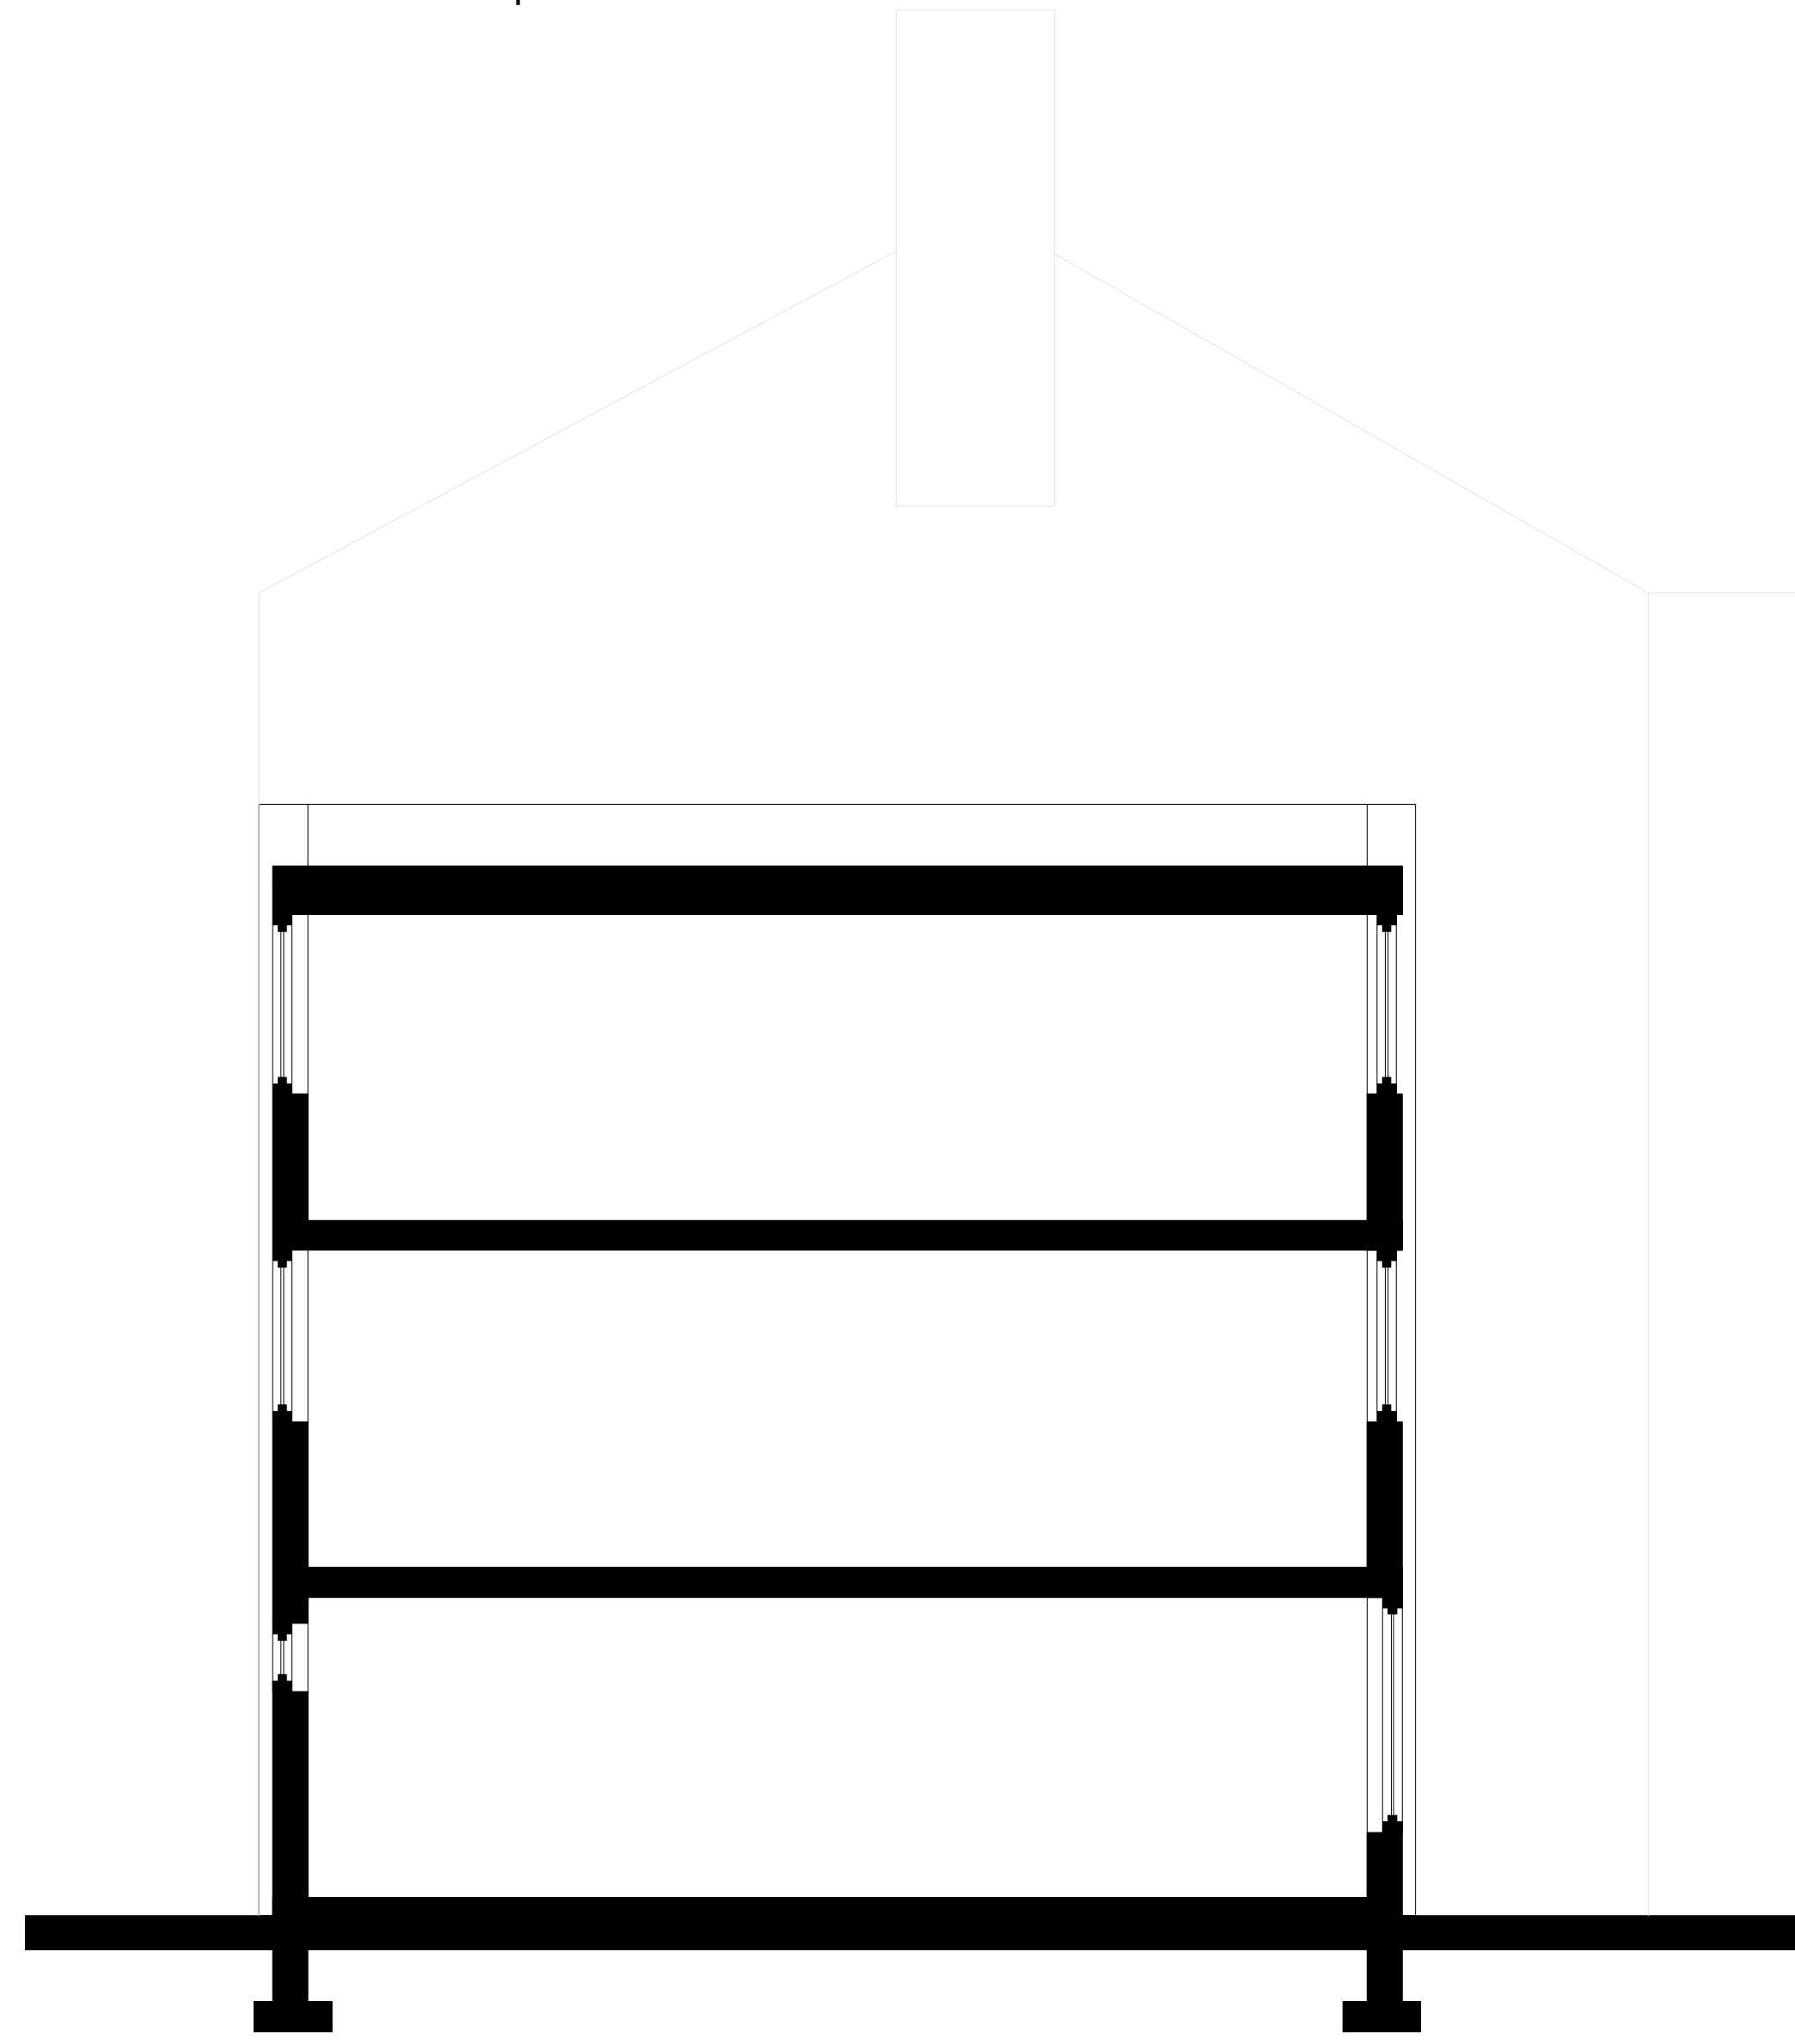
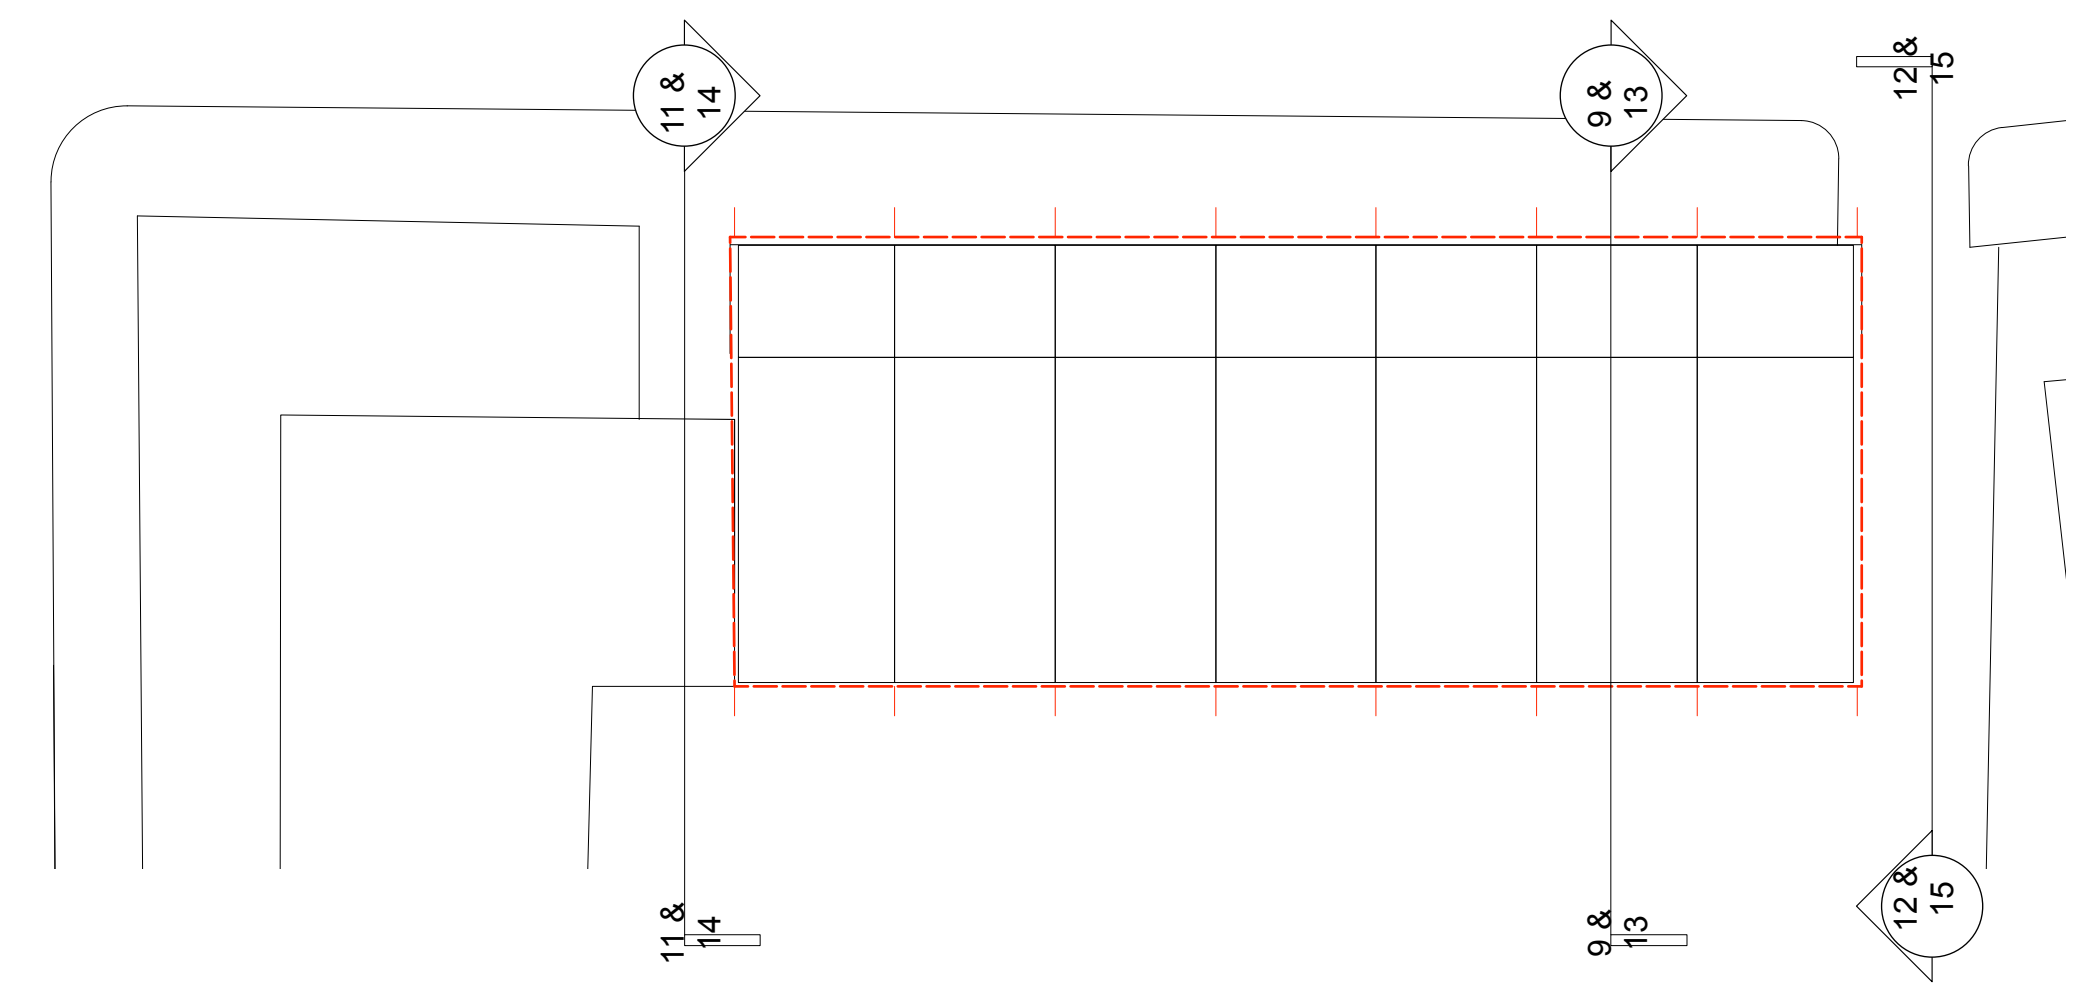


MATERIALS KEY


- 1. Existing Brick
- 2. Proposed cement board rainscreen cladding
- 3. Powder coated aluminium double glazed doors/windows
- 4. Powder coated metal balustrade
- 5. Powder coated metal planter

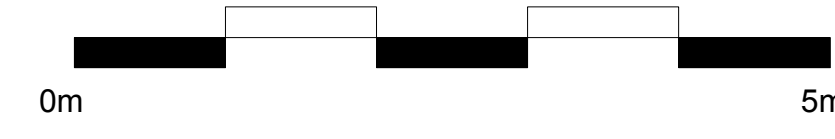


9 Existing Section
Scale: 1:50

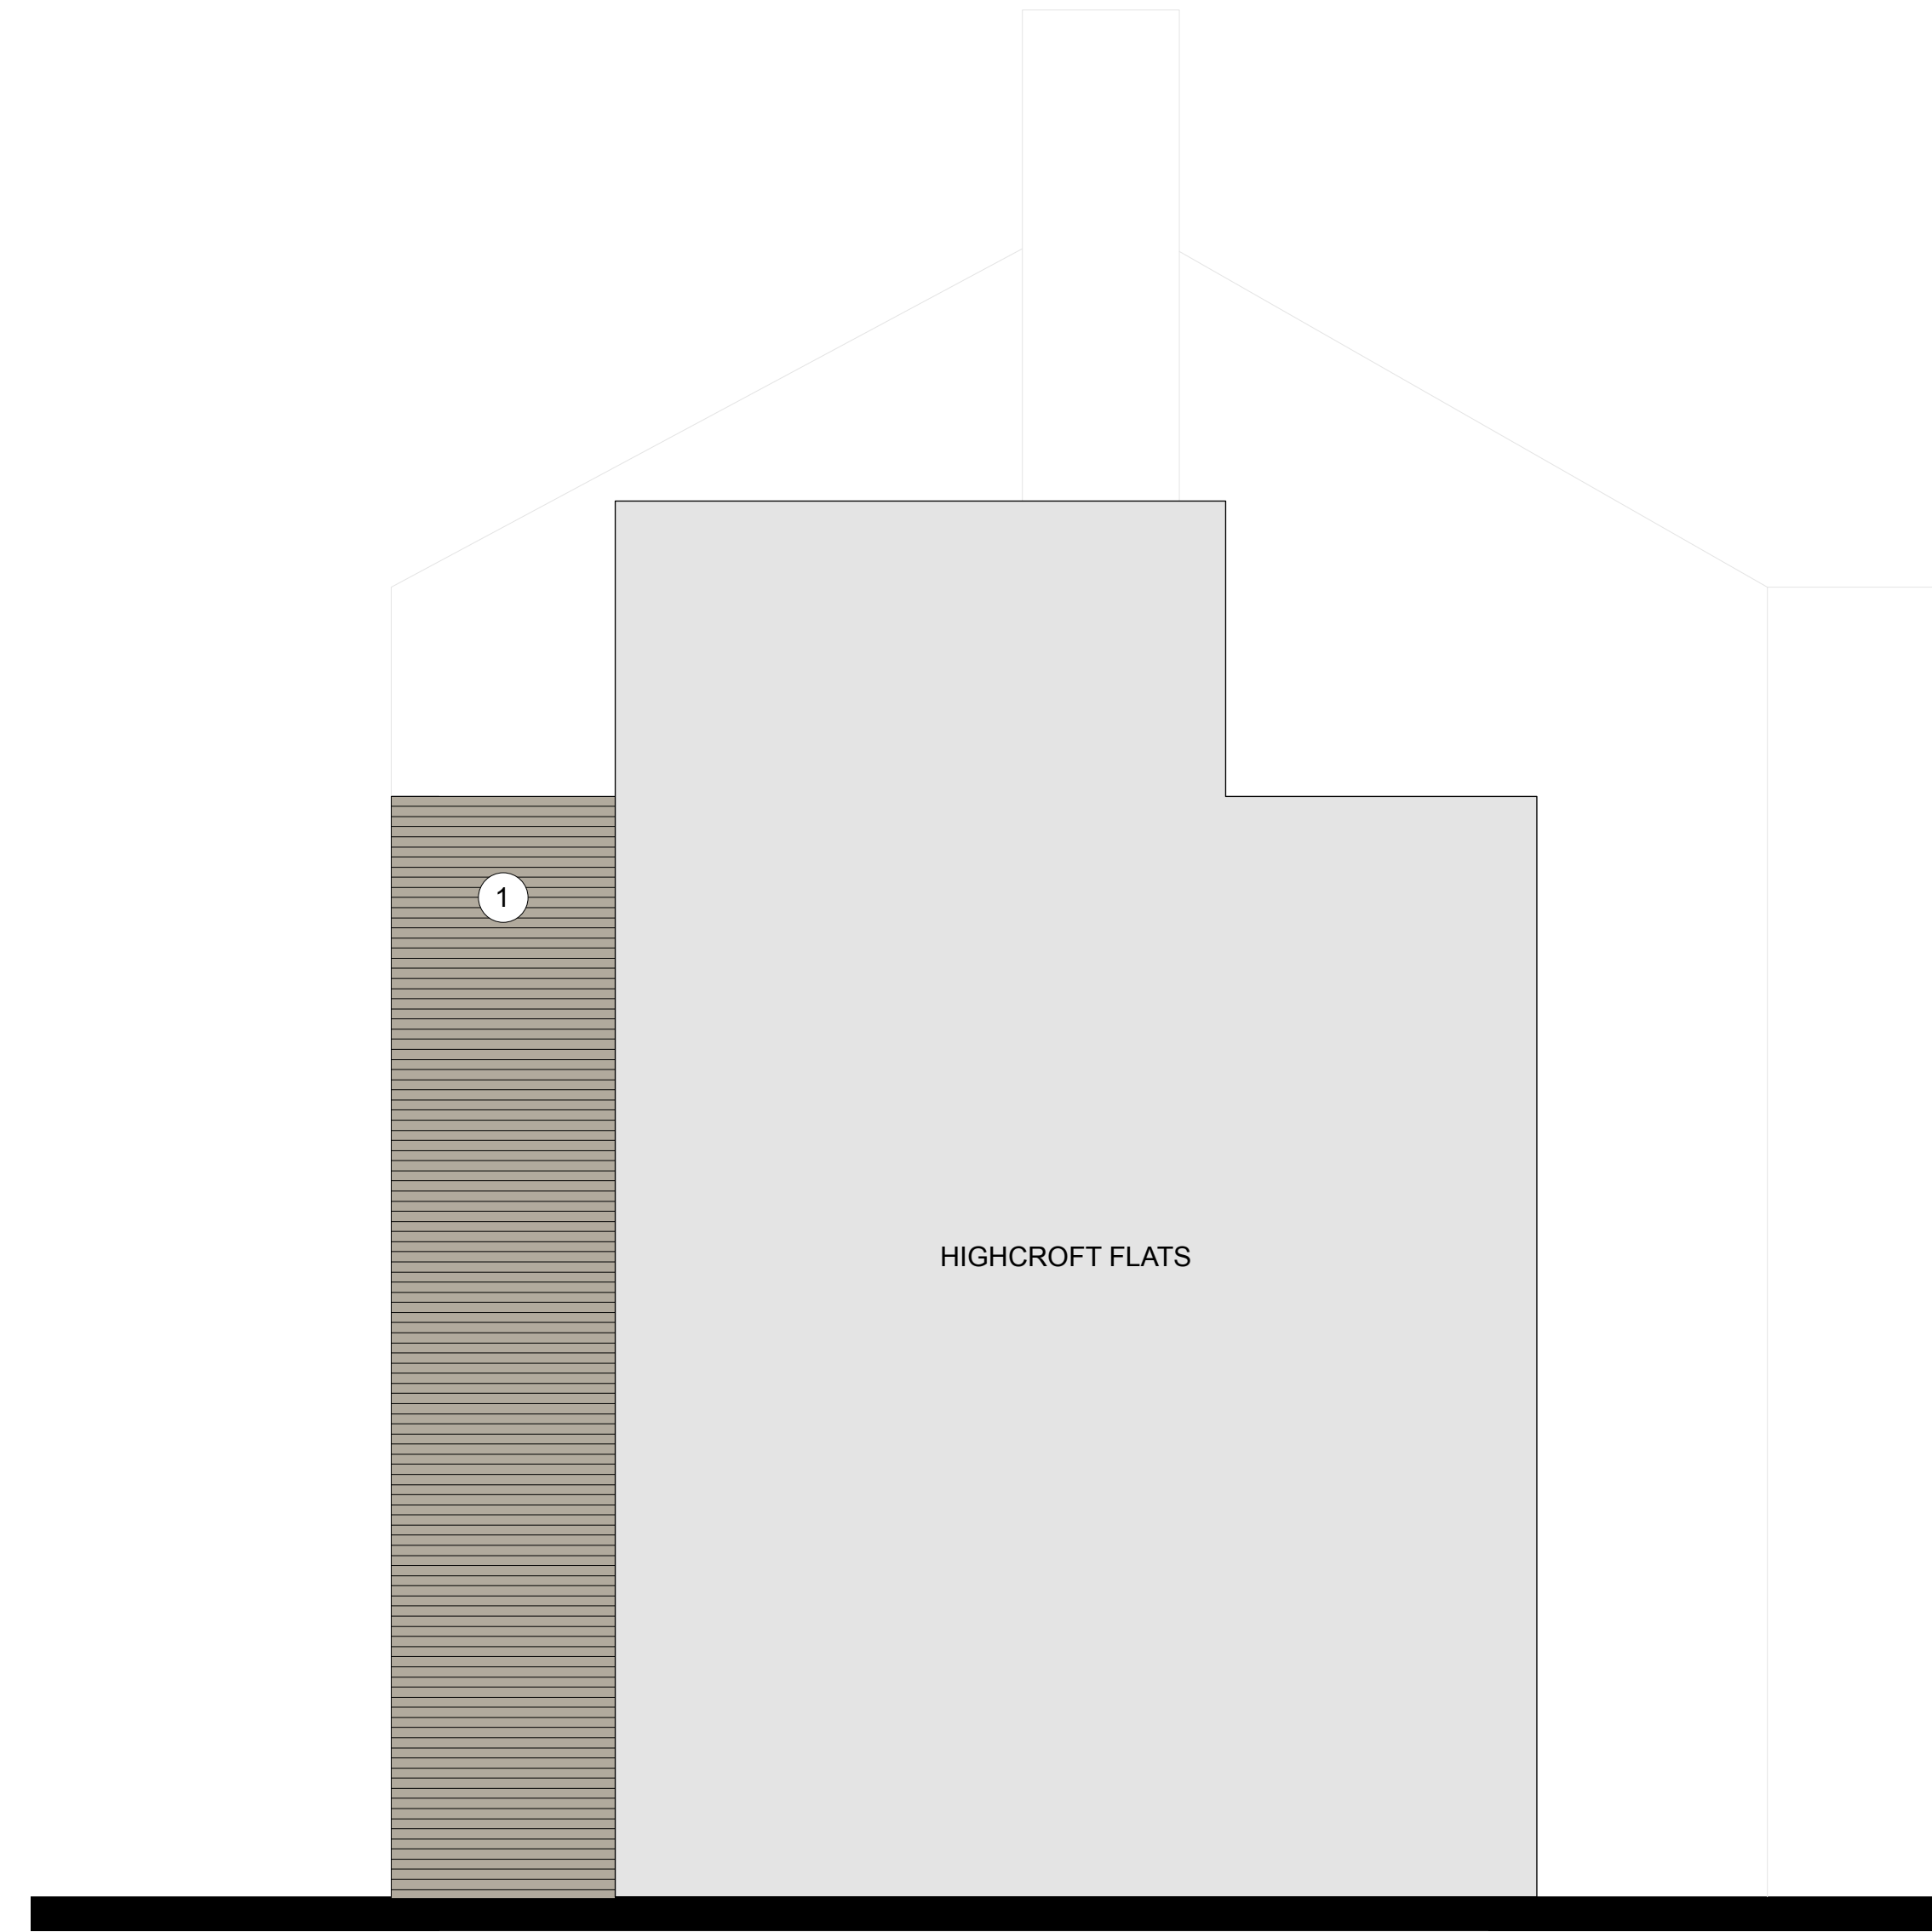


11 Existing West Side Elevation
Scale: 1:50

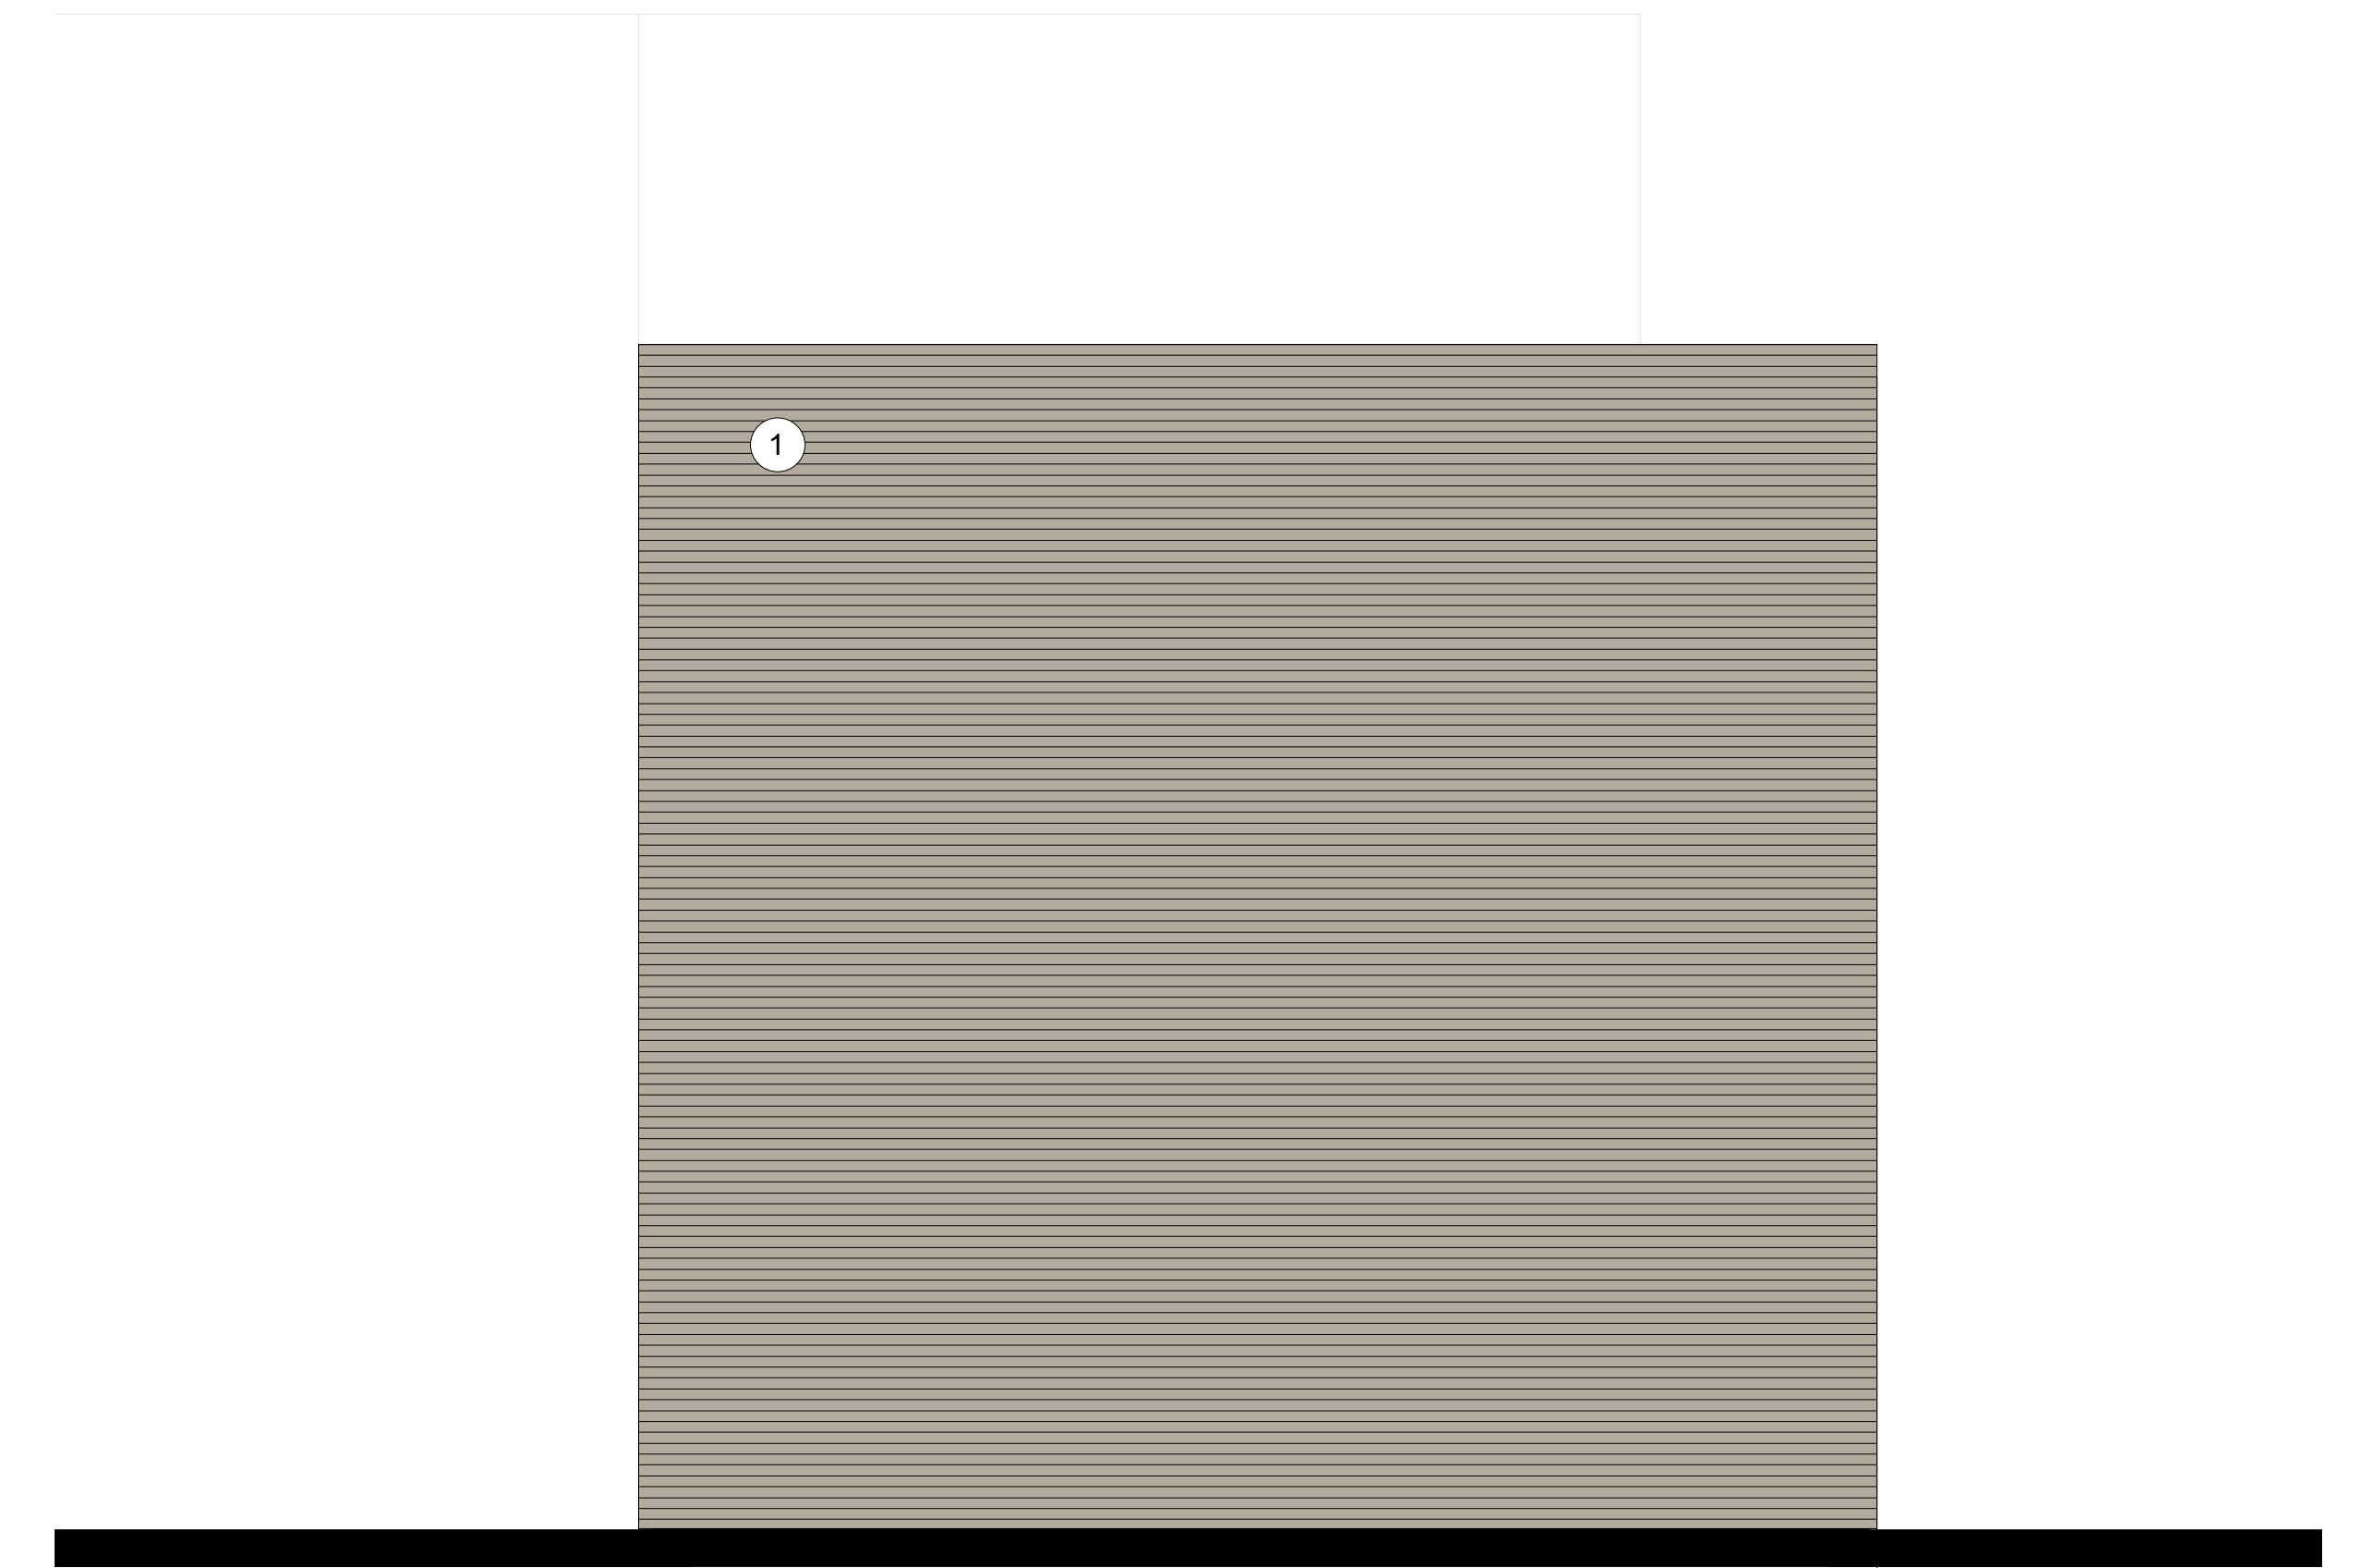


12 Existing East Side Elevation
Scale: 1:50

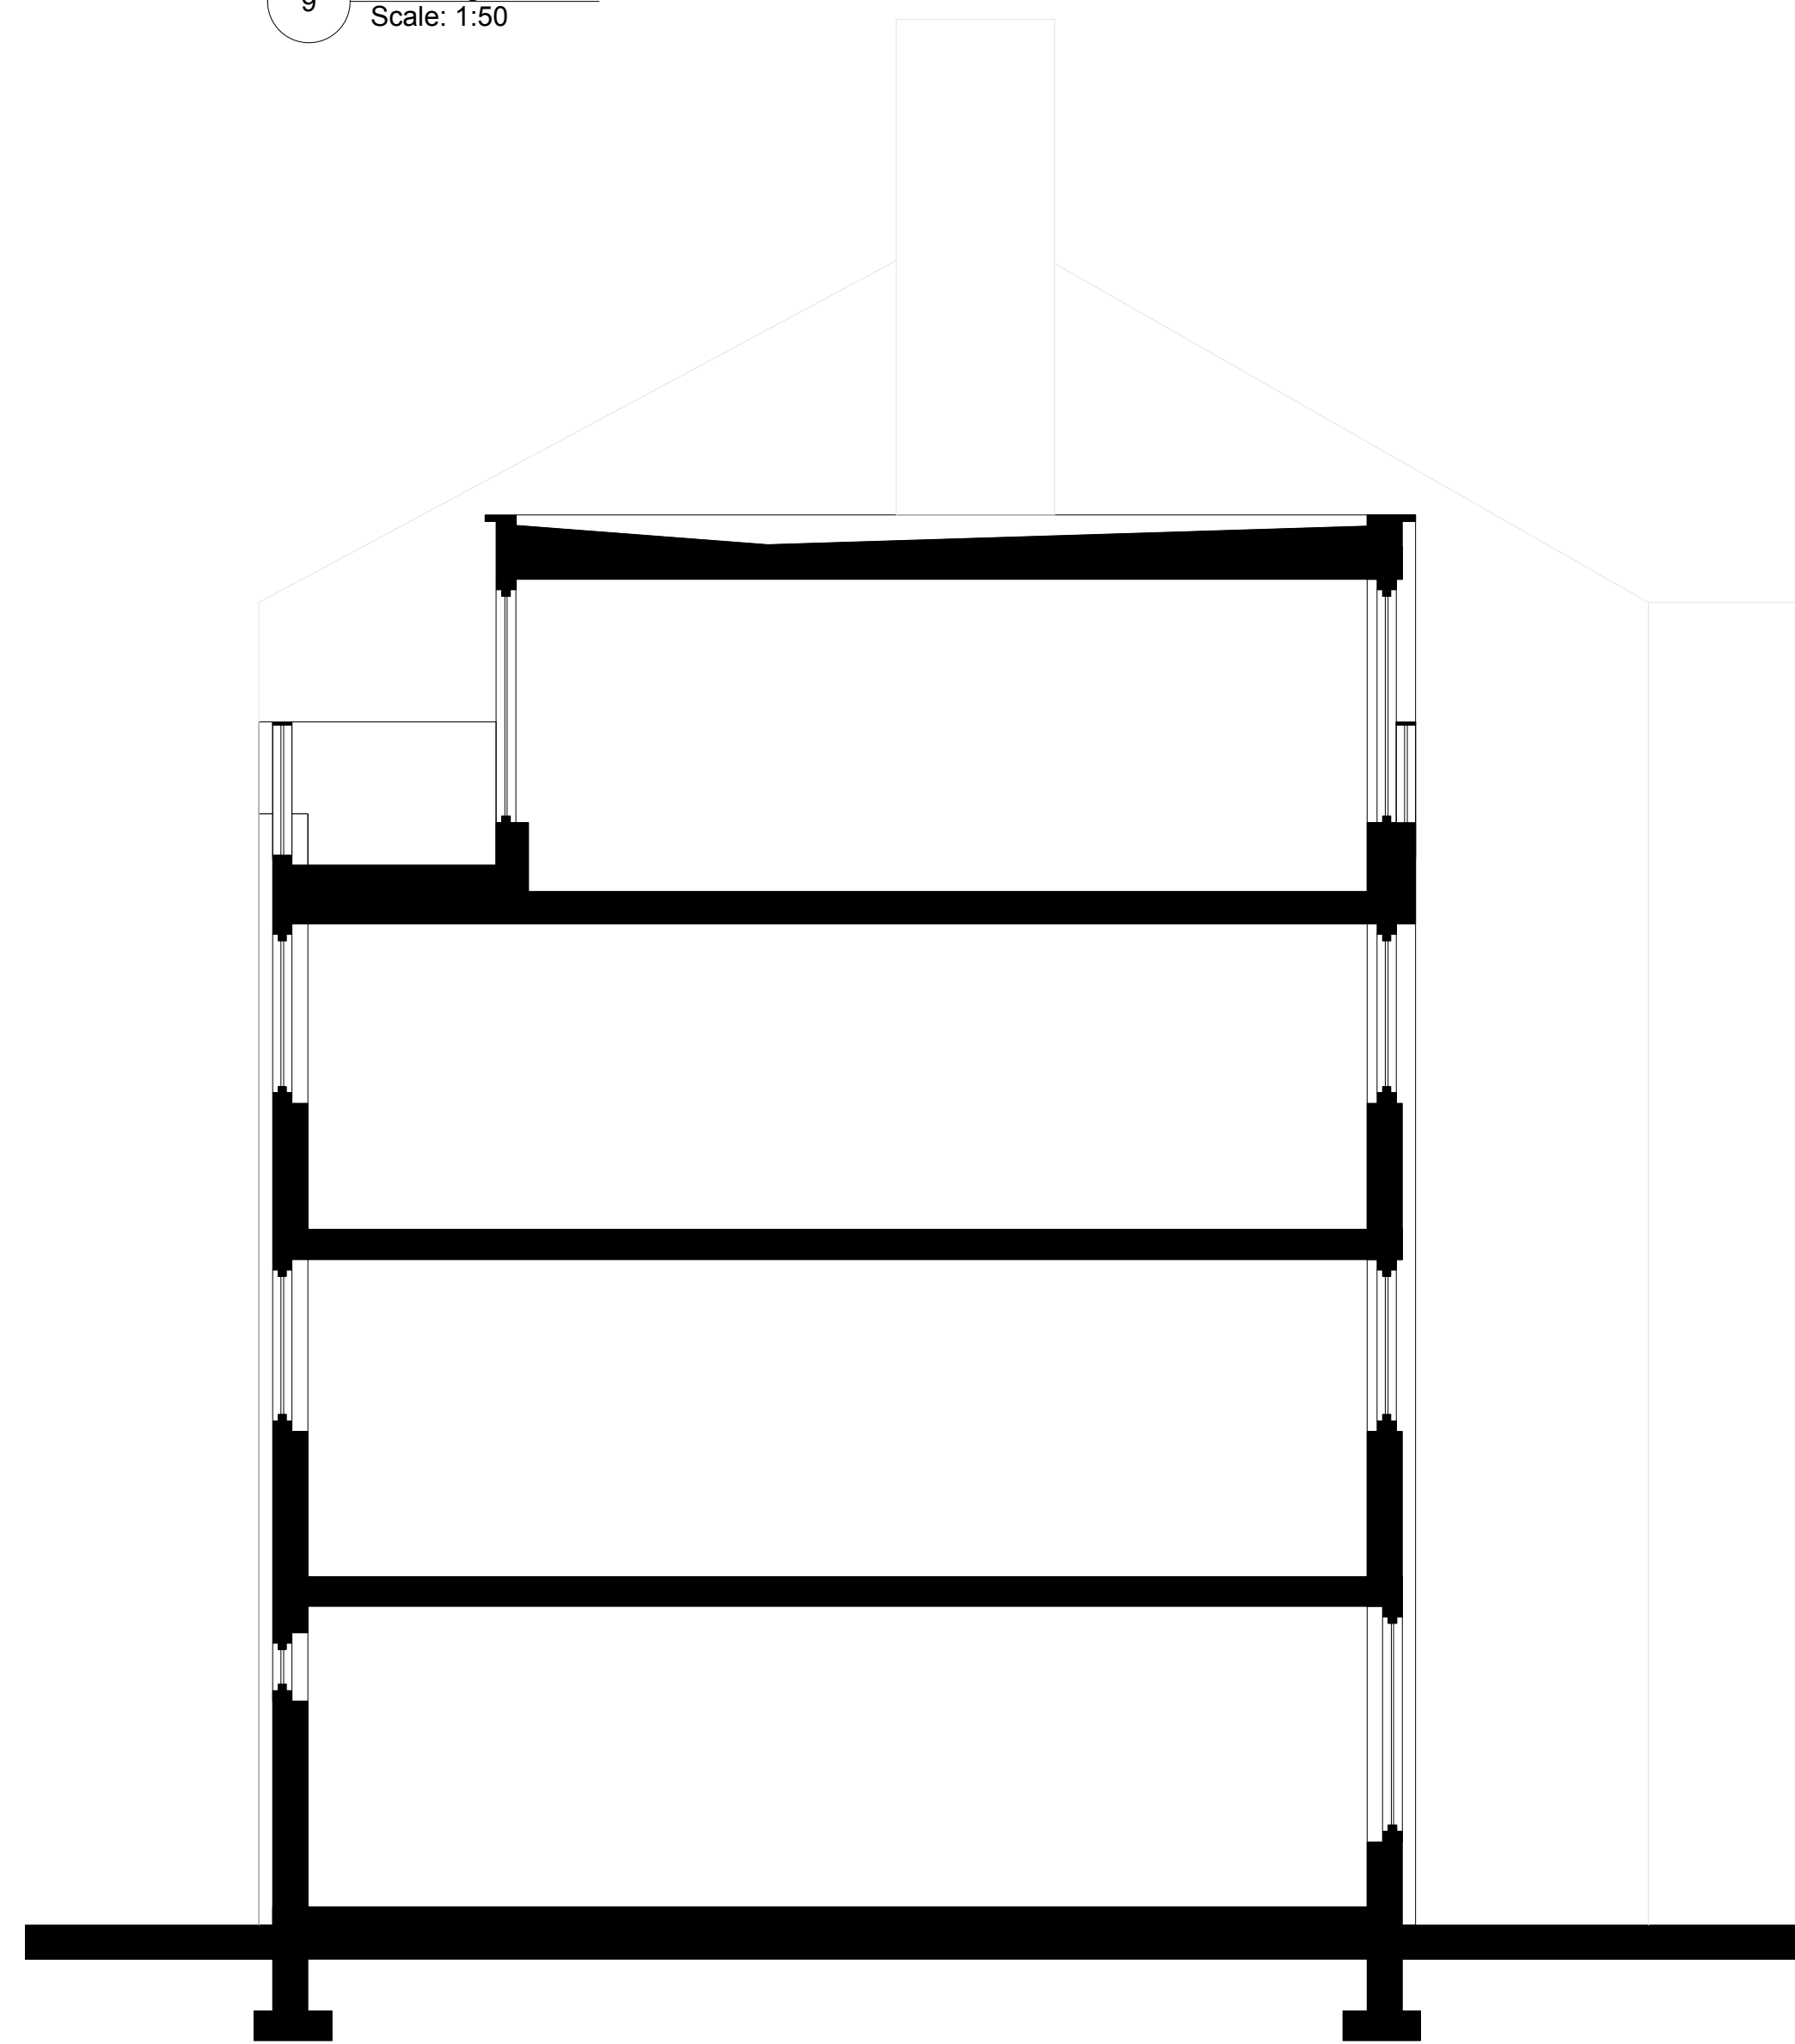

13 Proposed Section
Scale: 1:50

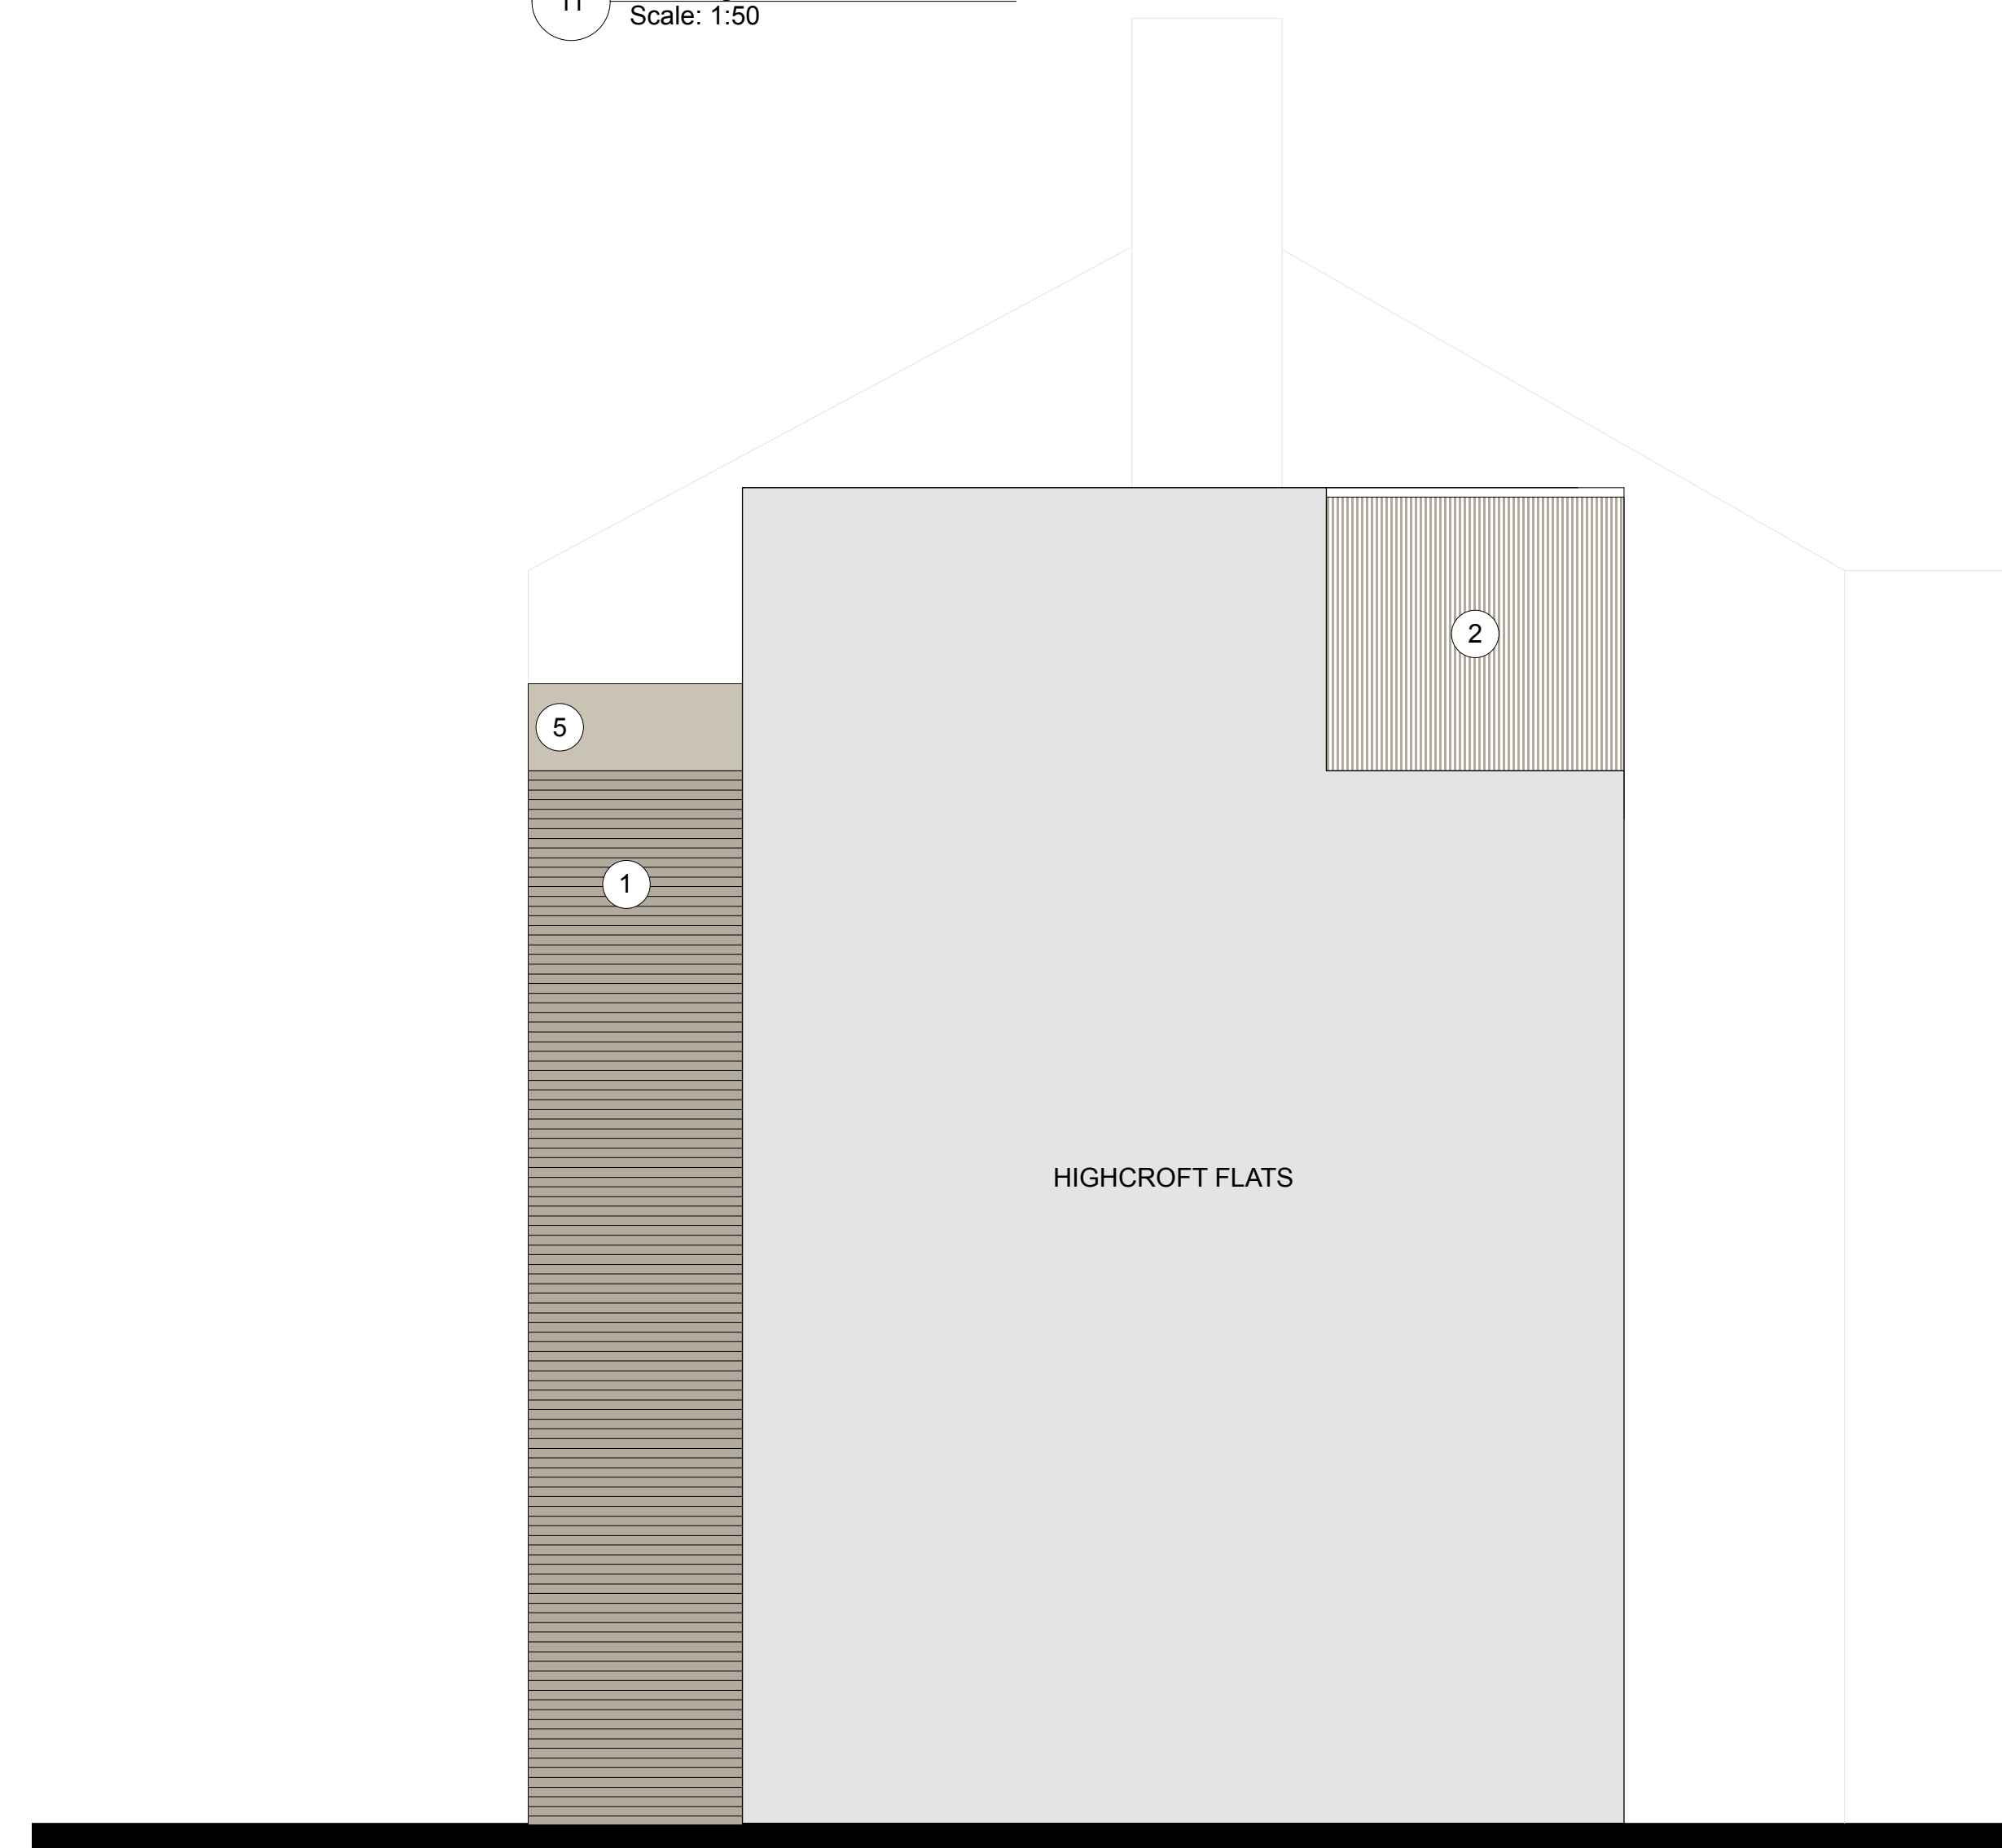

14 Proposed West Side Elevation
Scale: 1:50

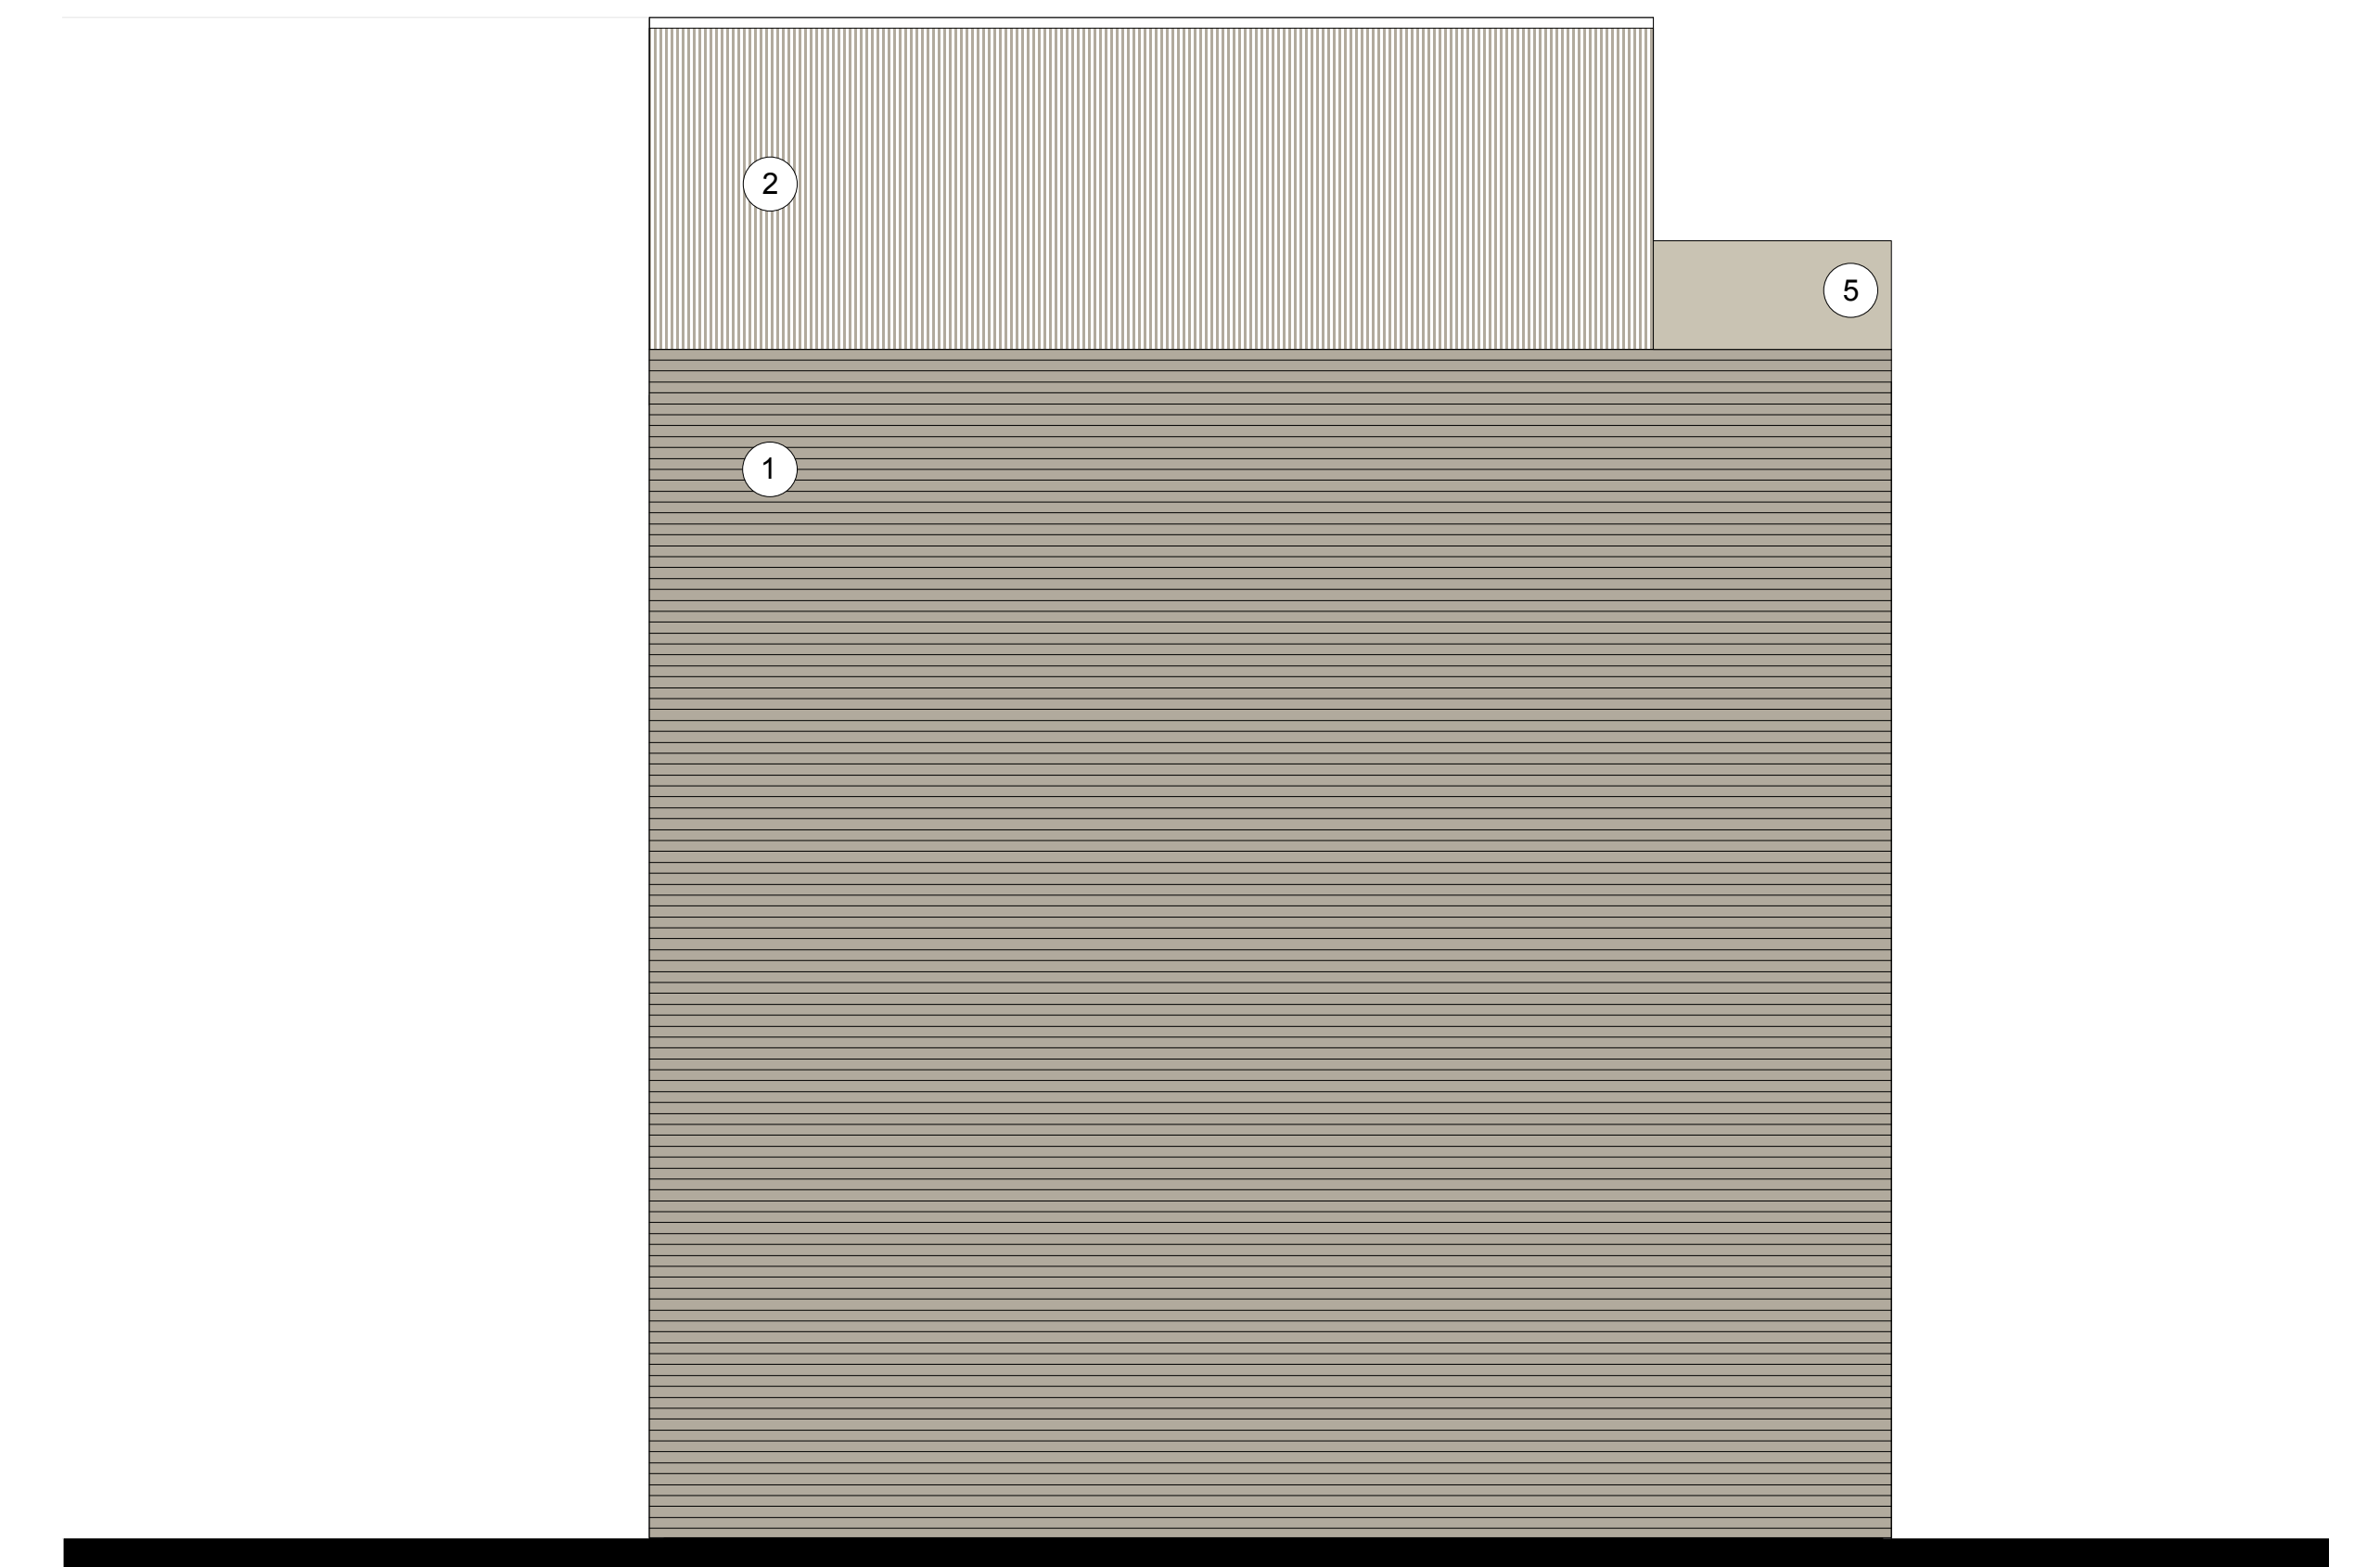

15 Proposed East Side Elevation
Scale: 1:50