


MATERIALS KEY

- 1. Existing Brick
- 2. Proposed cement board rainscreen cladding
- 3. Powder coated aluminium double glazed doors/windows
- 4. Powder coated metal balustrade
- 5. Powder coated metal planter

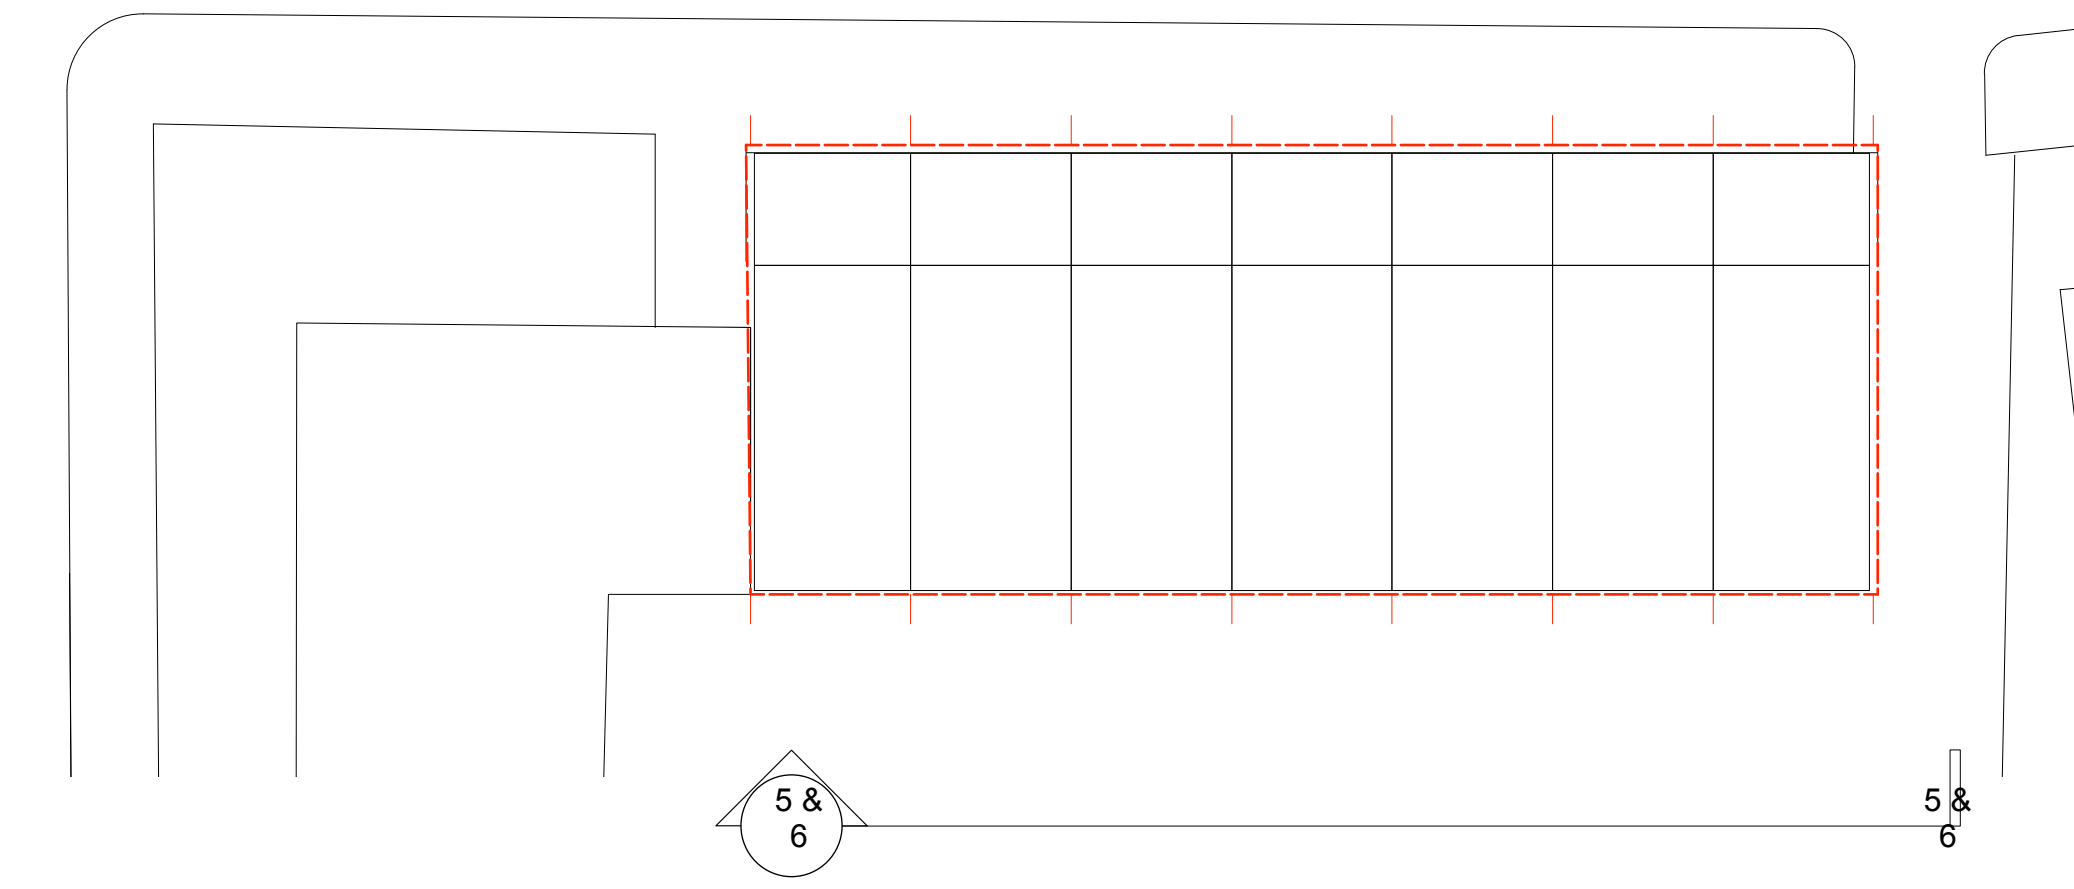

5 Existing Street Elevation
Scale: 1:50
0m 5m



6 Proposed Street Elevation
Scale: 1:50
0m 5m