


Proposed Shed Design - Front

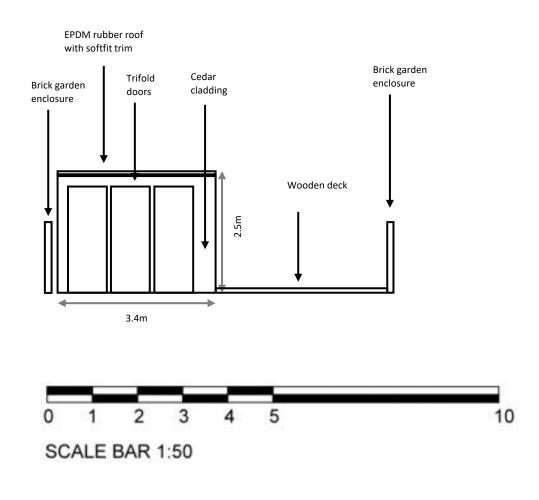

Proposed Shed Design - Back

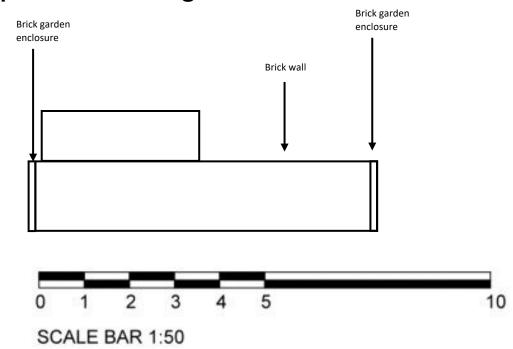

Proposed Shed Floorplan

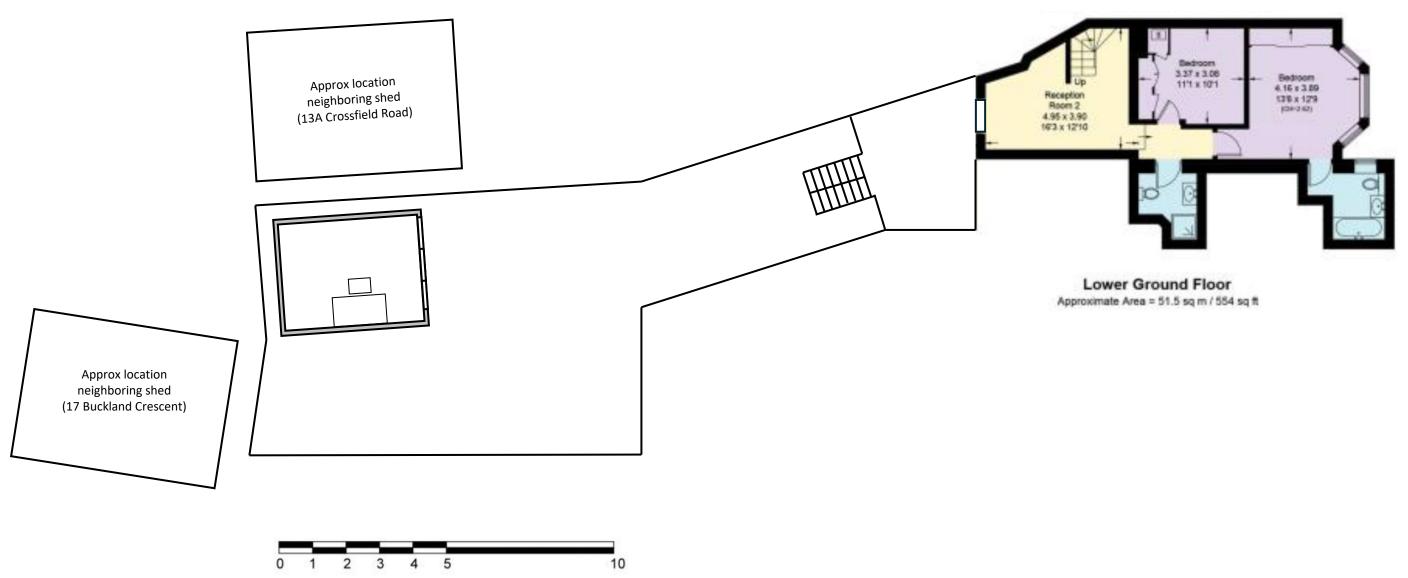

SCALE BAR 1:50