


26.00m  
 25.00m  
 24.00m  
 23.00m  
 22.00m  
 21.00m  
 20.00m  
 19.00m  
 18.00m  
 17.00m  
 16.00m  
 15.00m

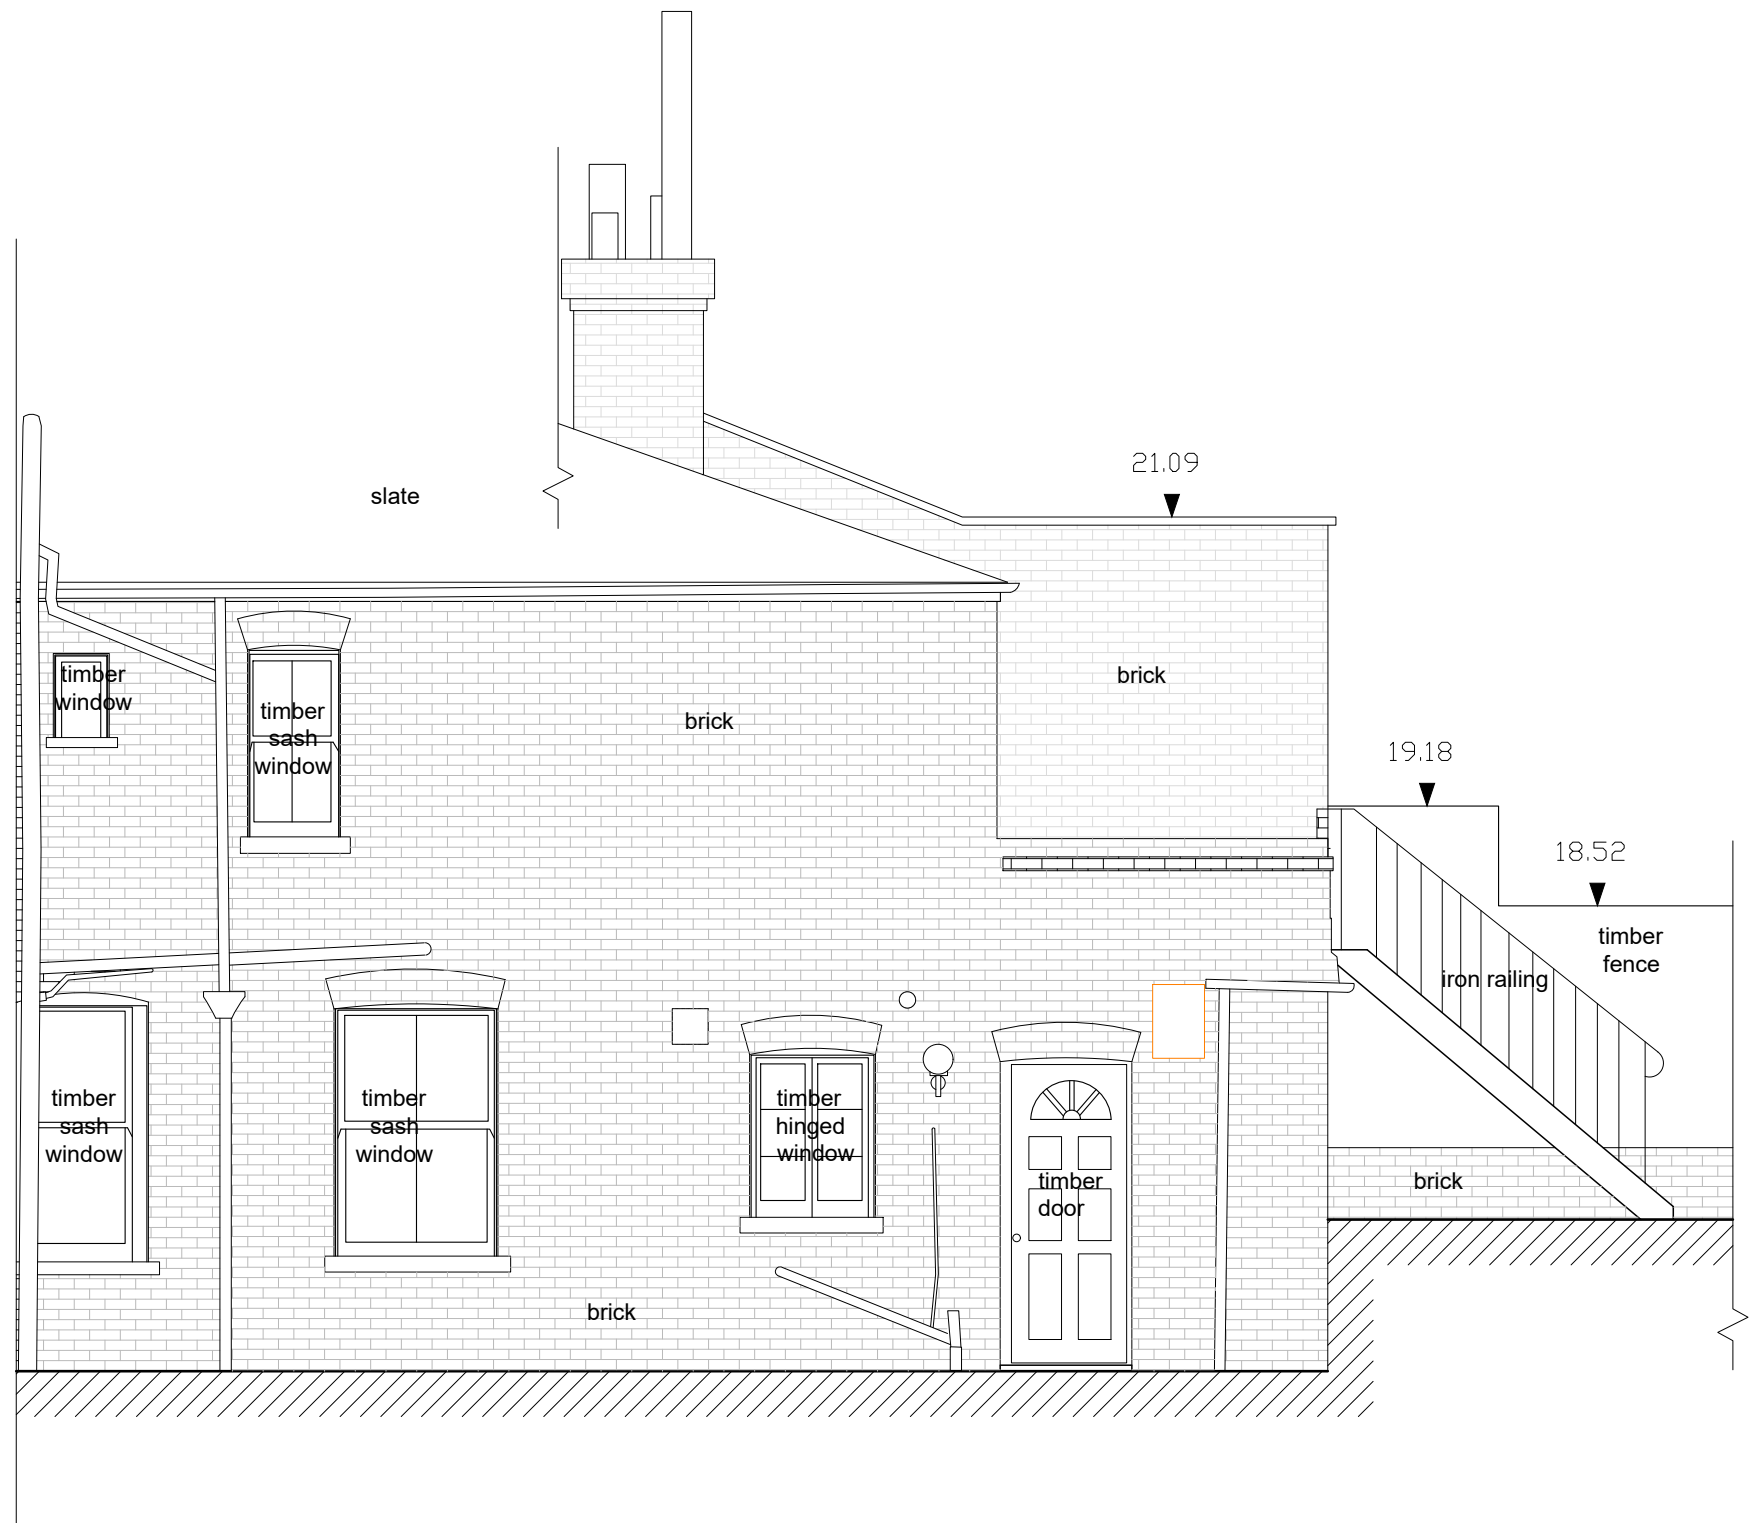

HBD architects

07552 424007  
 info@hbdarchitects.co.uk

Revisions

Status  
 EXISTING  
**NOT FOR CONSTRUCTION**  
 Project  
 11 Bisham Gardens  
 London N6 6DJ

Drawing title  
 Existing side elevation

Date  
 10.06.2024  
 Scale  
 1:50 @A3

Drawing no.  
 11BIS-EX-302