
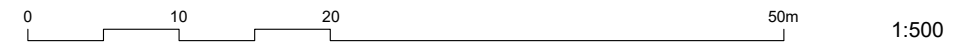


Plan Produced for: Guyonne James
 Date Produced: 29 May 2024
 Plan Reference Number: TQRQM24150160636037
 Scale: 1:1250 @ A4
 © Crown copyright and database rights 2023 OS 100042766

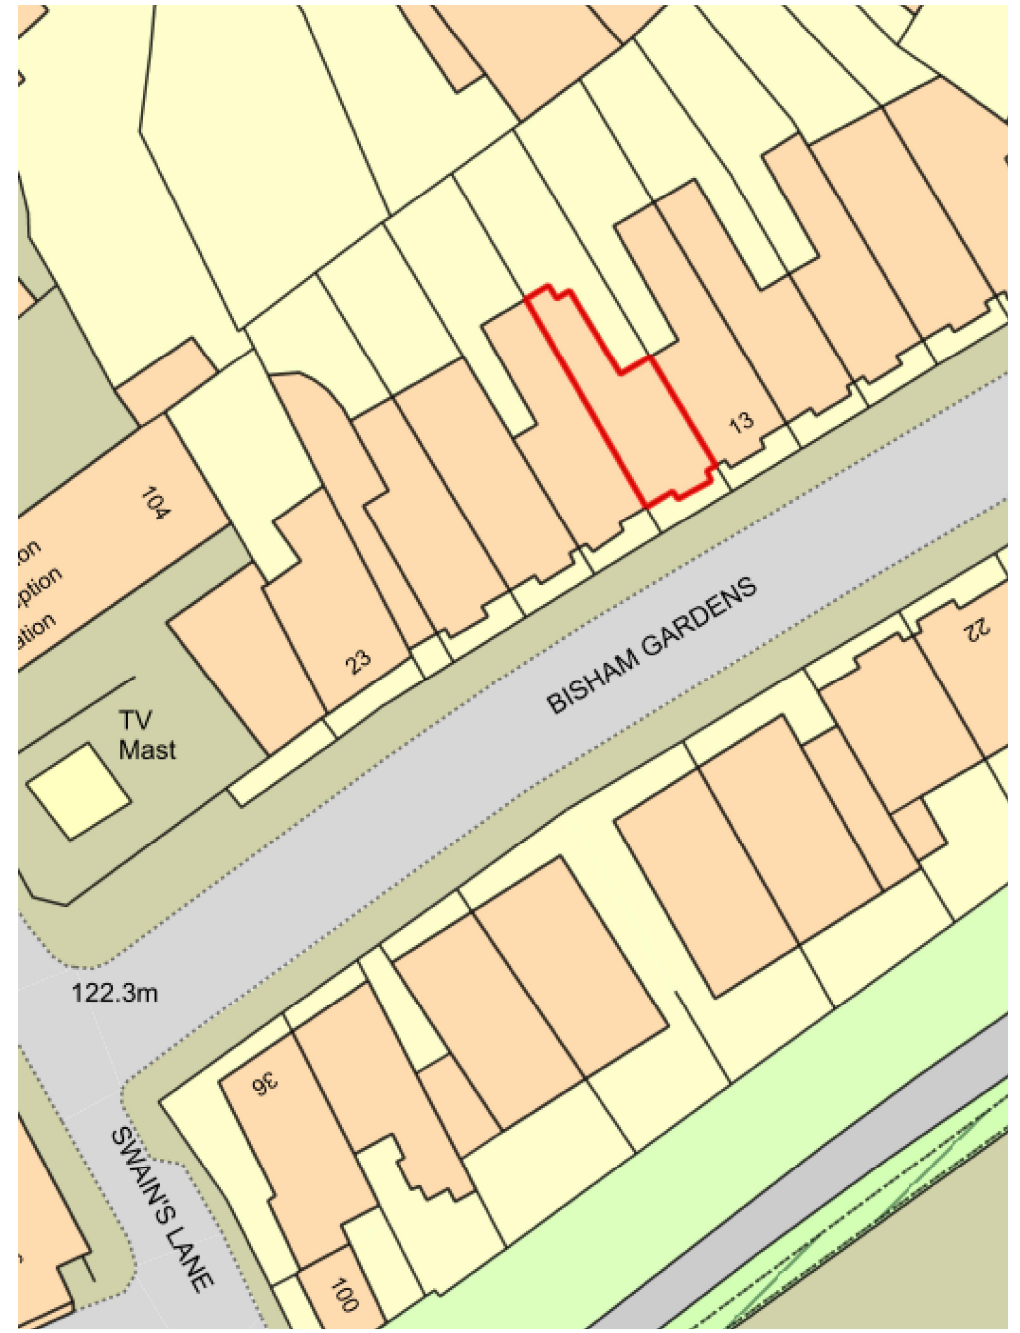

1:1250

HBD architects

07552 424007
 info@hbdarchitects.co.uk

Revisions

Status
 EXISTING
NOT FOR CONSTRUCTION

Project
 11 Bisham Gardens
 London N6 6DJ

Drawing title
 Location and block plan

Date
 10.06.2024

Scale
 1:1250 / 1:500
 @A3

Drawing no.
 11BIS-L-100