


Existing Window  
Internal

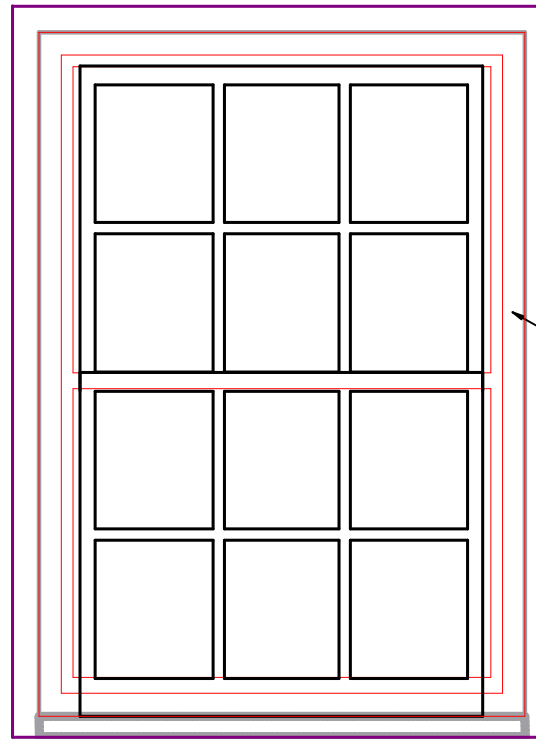

Purple shows  
70mm wood  
architrave  
(ogee) fixed  
around secondary  
window frame.

Red shows  
extent of  
secondary glazing  
before window frame.

(Secondary glazed vertical  
hung sash windows by  
Selectaglaze, Series 90VS  
counterbalanced vertical  
slider comprising two sash  
windows, each single-glazed  
with 7.5mm clear laminated  
glass. Aluminium frame powder  
painted white RAL9910 matt  
fitted into existing reveal  
140mm behind existing  
wooden sash window.

Sash rails centred to match  
existing fenestration).

5 The Mount Square  
Kitchen Secondary Glazing

Existing Window  
with proposed Secondary Glazing

Item ref	Quantity	Title/Name	Internal - Existing and Proposed	Drawing No:	
Designed by	Checked by	Approved by - date		Date	Scale 1:20@A4
Project 5 The Mount Square, Kitchen Secondary Glazing		Project 5 The Mount Square, Kitchen Secondary Glazing			
Drawing/Revision 5TMSW-R1-N		Edition A		Sheet 001	