


Hampstead Ponds

No 1 Pond

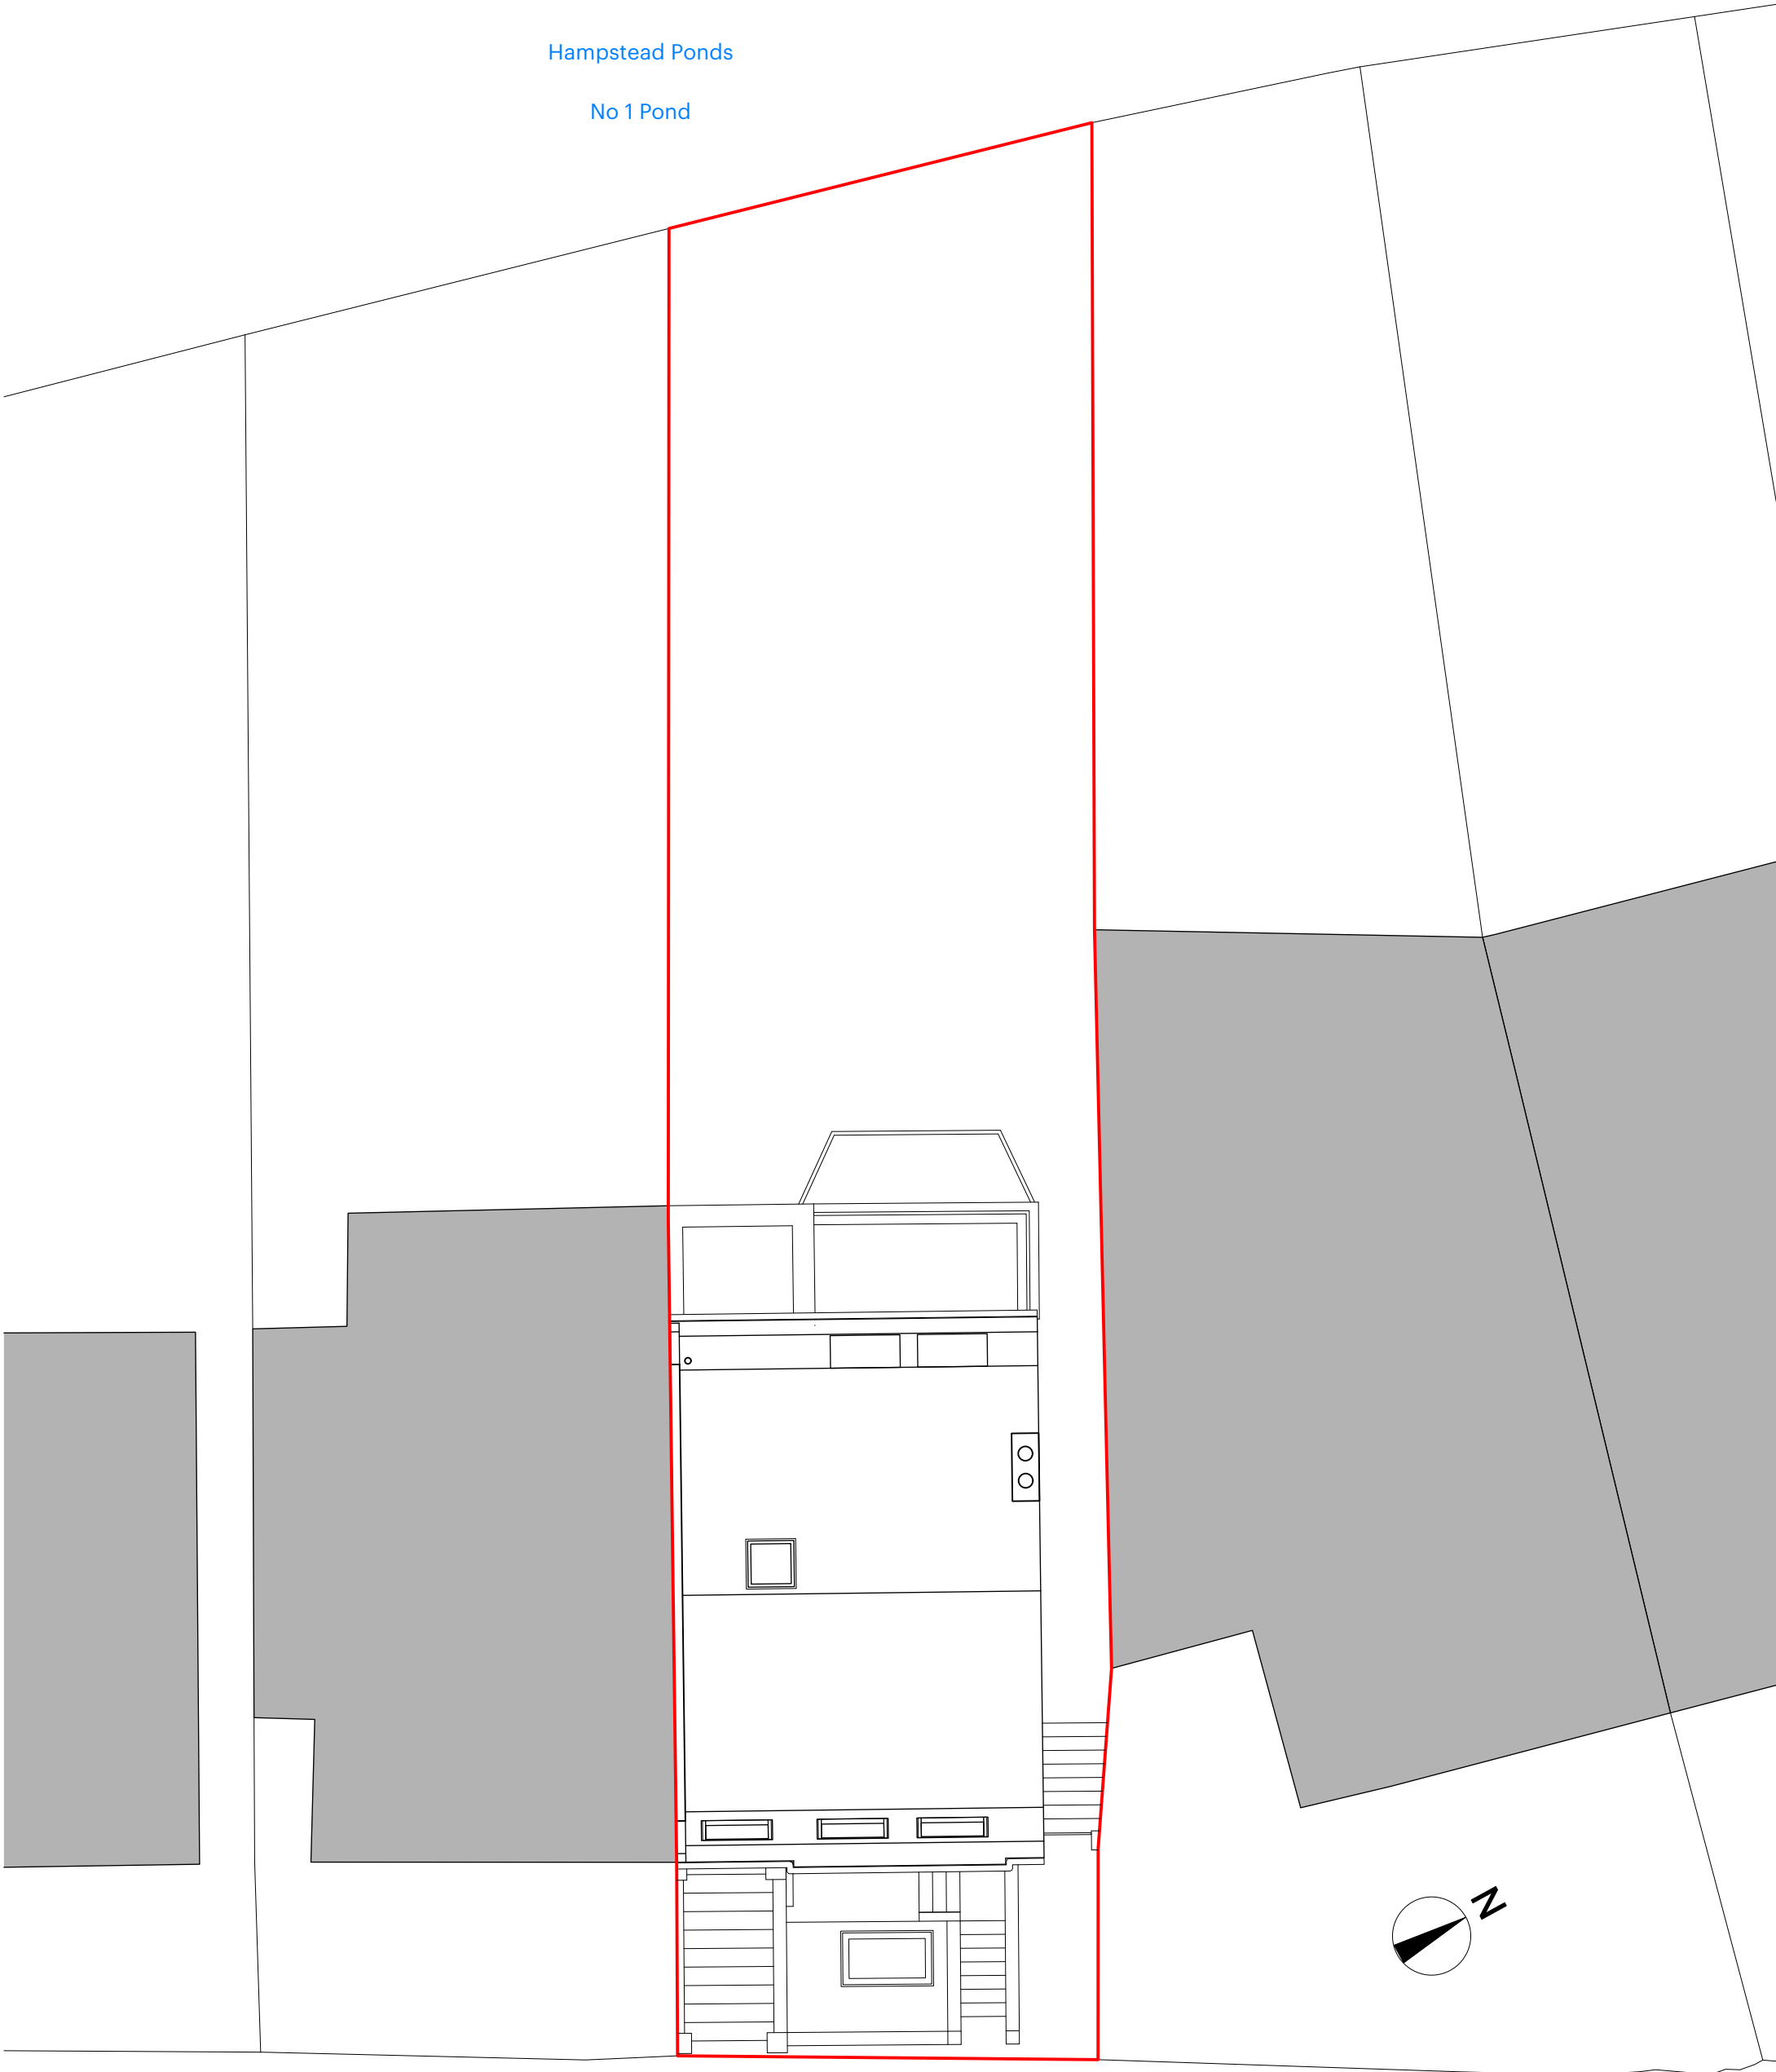

SOUTH HILL PARK



Notes		Revision	
To be used for the purposes of planning only.			
Project	<b>50 South Hill Park</b>	Drawn by Chiara Amato Architect	
Title	Location plan - existing	Scale	1:100 @ A3
		Date	April 2024
		Drawing no.	031/PLOO