


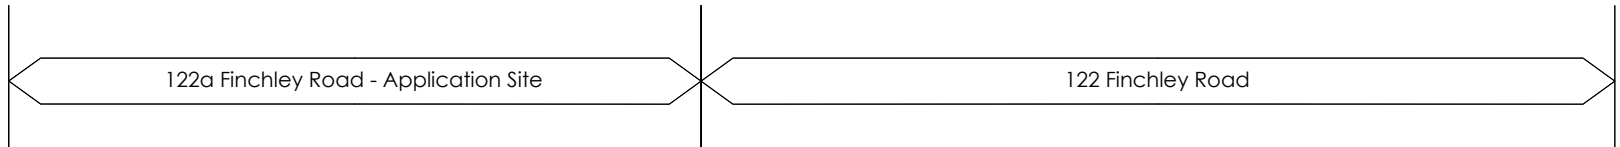

- New pressed metal signage to align with 122 Finchley Road. Subject to separate application
- Existing signage removed
- Internal security shutter box
- Existing facade opened up to create new frameless glazed shopfront
- New glazed door to be located in same position as existing door
- Aluminum upstand
- New glazed door to be located in same position as existing door



black
 Black Architecture
 London
 EC2A 3LP
 033 3311 0221
 black-architecture.com

0 1m 2m 5m

If received electronically it is the recipients responsibility to print to the correct scale. Only written dimensions should be used. Any errors or discrepancies should be reported to the architect. All information ©2022 Black Architecture Limited.

Notes:

Rev	Date	Amended	Checked	Details

122a Finchley Road

Proposed elevation

PLANNING				
Drawn	Checked	Date	Scale	
PB	SB	19.06.2024	1:100	
Project	Status	Stage	Number	Revision
0660	PL	3	1200	