

DESIGNS.INDIA

ARCHITECT :
AIP DESIGNS.INDIA
ARCHITECTURE COUNSULTANCY FIRM

GENERAL NOTES:

THIS DRAWING SHOULD BE READ IN CONJUNCTION WITH ALL RELEVANT STRUCTURAL DRAWINGS

ALL DIMENSIONS ARE IN M.M.

DOORS / WINDOWS MARKED THUS ENCIRCLED

LEVELS SHOWN ARE FROM DEVELOPED GROUND LEVEL AS + / - 0.00

ALL DIMENSIONS TO BE VERIFIED BY CLERK OF WORKS / SITE ENGINEER ON SITE BEFORE CONSTRUCTION

CLIENT DETAIL :
VEERA GADDAM / TAISHI LTD

SIGNATURE

PROJECT DETAIL :
37 Heath Drive London, NW3 7SD

SIGNATURE / STAMP

Revision Schedule

Revision Number	Revision Description	Revision Date	Issued by	Issued to

SHEET NAME : BUILDING ELEVATION

SCALE : 1 : 75

DATE : :01/09/23

PROJECT CODE : H-37

DRAWN BY : ASIF PATEL


CHECKED BY : ASIF PATEL

SHEET NUMBER : A800

37 HEATH DRIVE



1 East
1 : 75

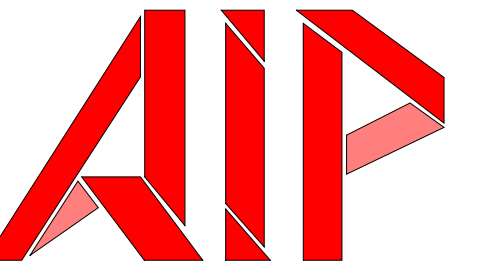

DESIGNS.INDIA

ARCHITECT :
AIP DESIGNS.INDIA

ARCHITECTURE COUNSULTANCY
FIRM

GENERAL NOTES:

THIS DRAWING SHOULD BE READ IN CONJUNCTION
WITH ALL RELEVANT STRUCTURAL DRAWINGS

ALL DIMENSIONS ARE IN M.M.

DOORS / WINDOWS MARKED THUS ENCIRCLED

LEVELS SHOWN ARE FROM DEVELOPED GROUND
LEVEL AS + / - 0.00

ALL DIMENSIONS TO BE VERIFIED BY CLERK OF
WORKS / SITE ENGINEER ON SITE BEFORE
CONSTRUCTION

CLIENT DETAIL :

VEERA GADDAM / TAISHI LTD

SIGNATURE

PROJECT DETAIL :

37 Heath Drive London,
NW3 7SD

SIGNATURE / STAMP

Revision Schedule

Revision Number	Revision Description	Revision Date	Issued by	Issued to

SHEET NAME : BUILDING
ELEVATION

SCALE : 1 : 100

DATE : 01/09/23

PROJECT CODE : H-37

DRAWN BY
ASIF PATEL

SHEET NUMBER


A801

CHECKED BY
ASIF PATEL



1 North
1 : 100

37 HEATH DRIVE

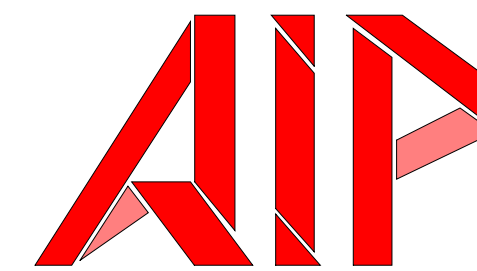

AIP
DESIGNS.INDIA

ARCHITECT :
AIP DESIGNS.INDIA
ARCHITECTURE COUNSULTANCY FIRM

GENERAL NOTES:

THIS DRAWING SHOULD BE READ IN CONJUNCTION WITH ALL RELEVANT STRUCTURAL DRAWINGS
ALL DIMENSIONS ARE IN M.M.

DOORS / WINDOWS MARKED THUS ENCIRCLED

LEVELS SHOWN ARE FROM DEVELOPED GROUND LEVEL AS +/- 0.00

ALL DIMENSIONS TO BE VERIFIED BY CLERK OF WORKS / SITE ENGINEER ON SITE BEFORE CONSTRUCTION

CLIENT DETAIL :
VEERA GADDAM / TAISHI LTD

SIGNATURE

PROJECT DETAIL :

37 Heath Drive London, NW3 7SD

SIGNATURE / STAMP

Revision Schedule

Revision Number	Revision Description	Revision Date	Issued by	Issued to

SHEET NAME : BUILDING ELEVATION

SCALE : 1 : 75


DATE : 01/09/23

PROJECT CODE : H-37


DRAWN BY : ASIF PATEL
SHEET NUMBER : A802

CHECKED BY : ASIF PATEL

37 HEATH DRIVE

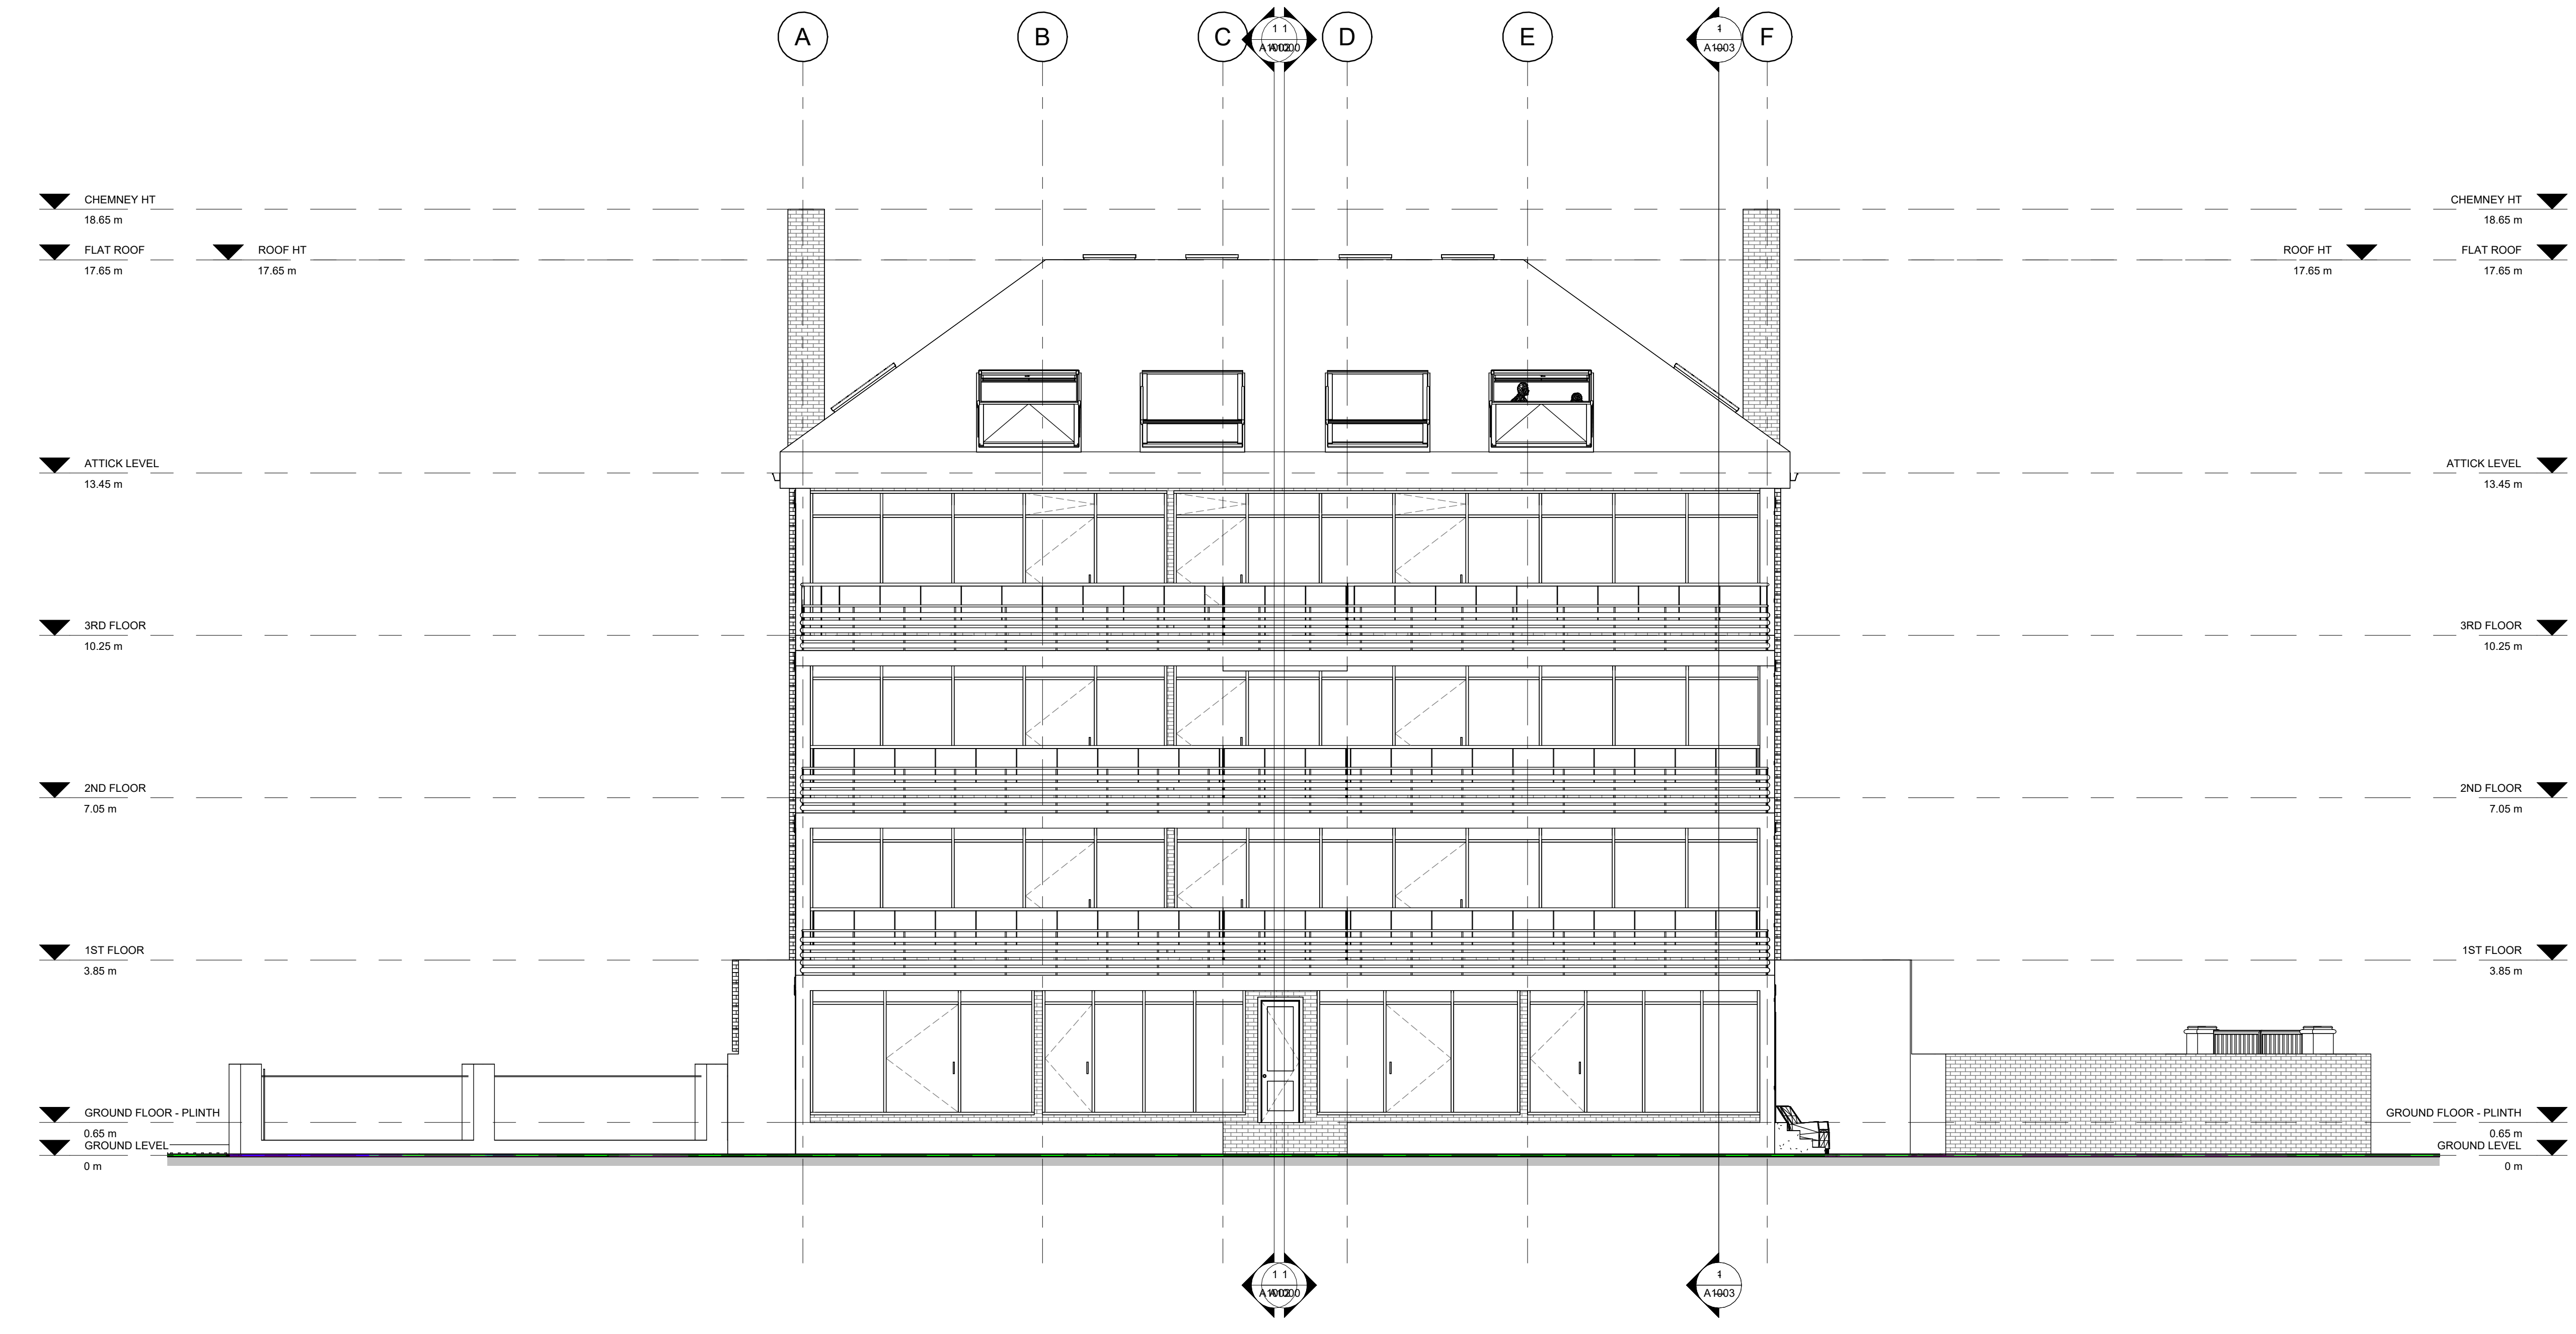

1 West
1 : 75

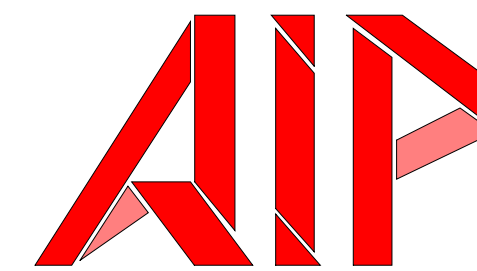

DESIGNS.INDIA

ARCHITECT :
AIP DESIGNS.INDIA
ARCHITECTURE COUNSULTANCY
FIRM

GENERAL NOTES:

THIS DRAWING SHOULD BE READ IN CONJUNCTION
WITH ALL RELEVANT STRUCTURAL DRAWINGS

ALL DIMENSIONS ARE IN M.M.

DOORS / WINDOWS MARKED THUS ENCIRCLED

LEVELS SHOWN ARE FROM DEVELOPED GROUND
LEVEL AS +/- 0.00

ALL DIMENSIONS TO BE VERIFIED BY CLERK OF
WORKS / SITE ENGINEER ON SITE BEFORE
CONSTRUCTION

CLIENT DETAIL :

VEERA GADDAM / TAISHI LTD

SIGNATURE

PROJECT DETAIL :

37 Heath Drive London,
NW3 7SD

SIGNATURE / STAMP

Revision Schedule

Revision Number	Revision Description	Revision Date	Issued by	Issued to

SHEET NAME : BUILDING
ELEVATION

SCALE : 1 : 100

DATE : 01/09/23

PROJECT CODE : H-37

DRAWN BY
ASIF PATEL

SHEET NUMBER

A803

CHECKED BY
ASIF PATEL

37 HEATH DRIVE



1 South
1 : 100