

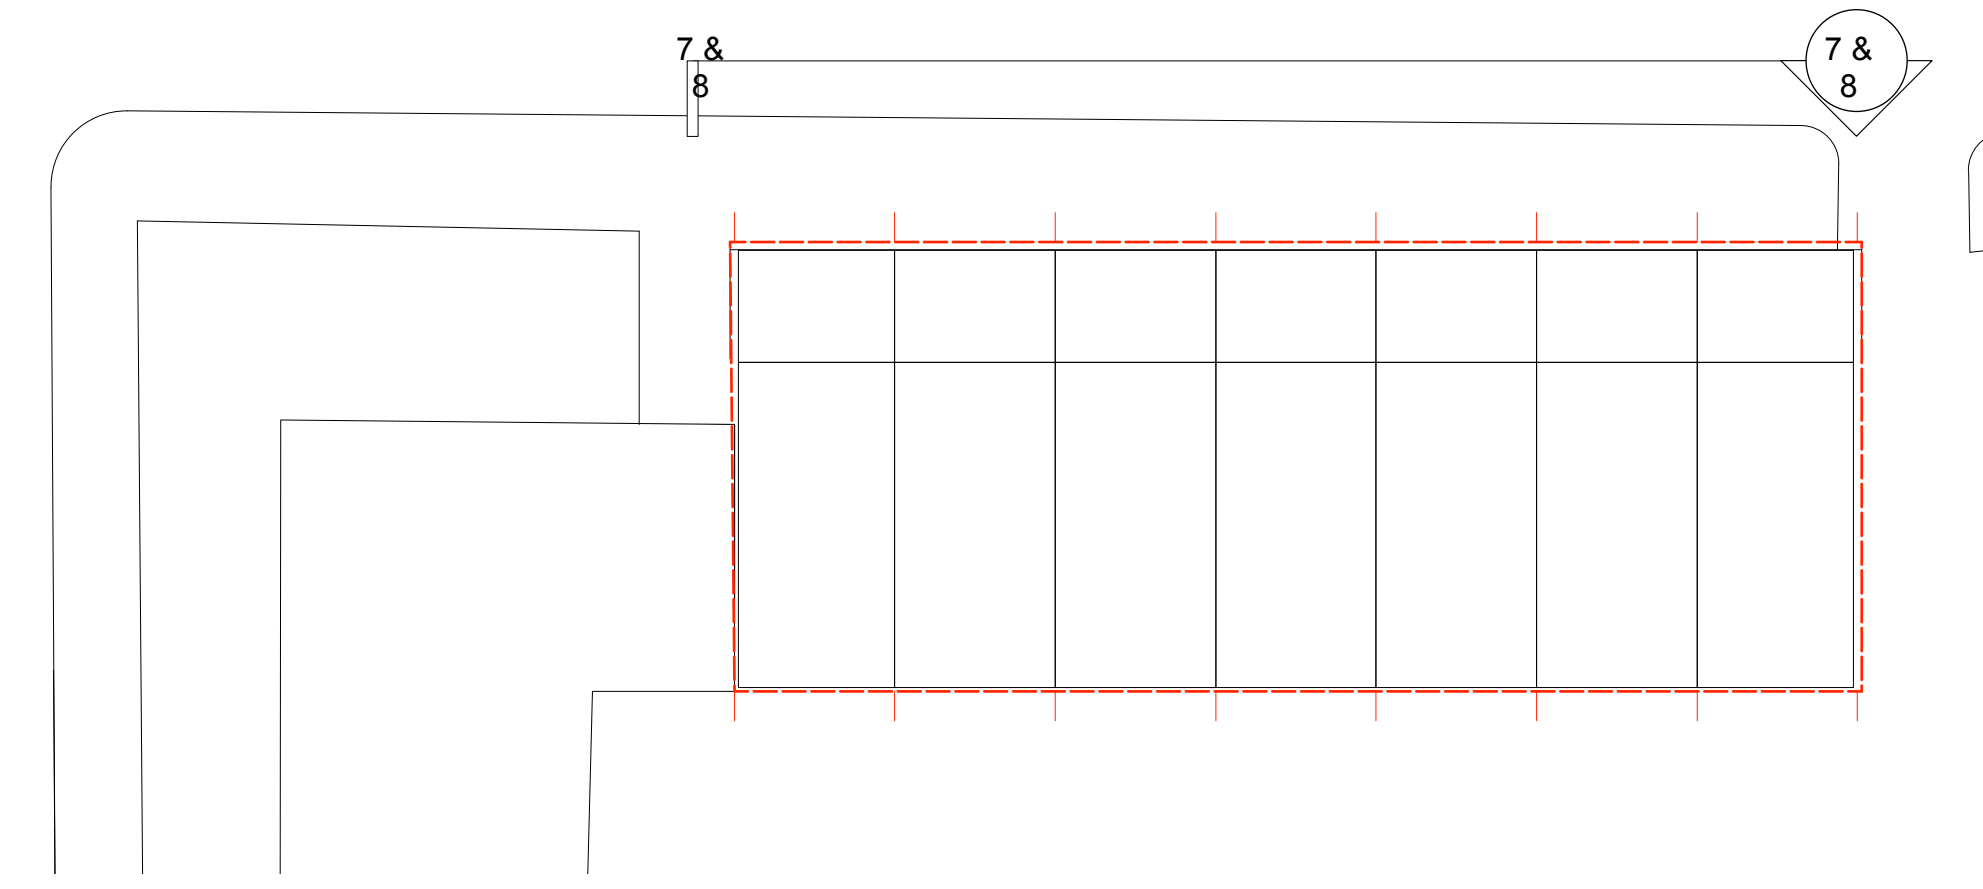


MATERIALS KEY

- 1. Existing Brick
- 2. Proposed cement board rainscreen cladding
- 3. Powder coated aluminium double glazed doors/windows
- 4. Powder coated metal balustrade
- 5. Powder coated metal planter

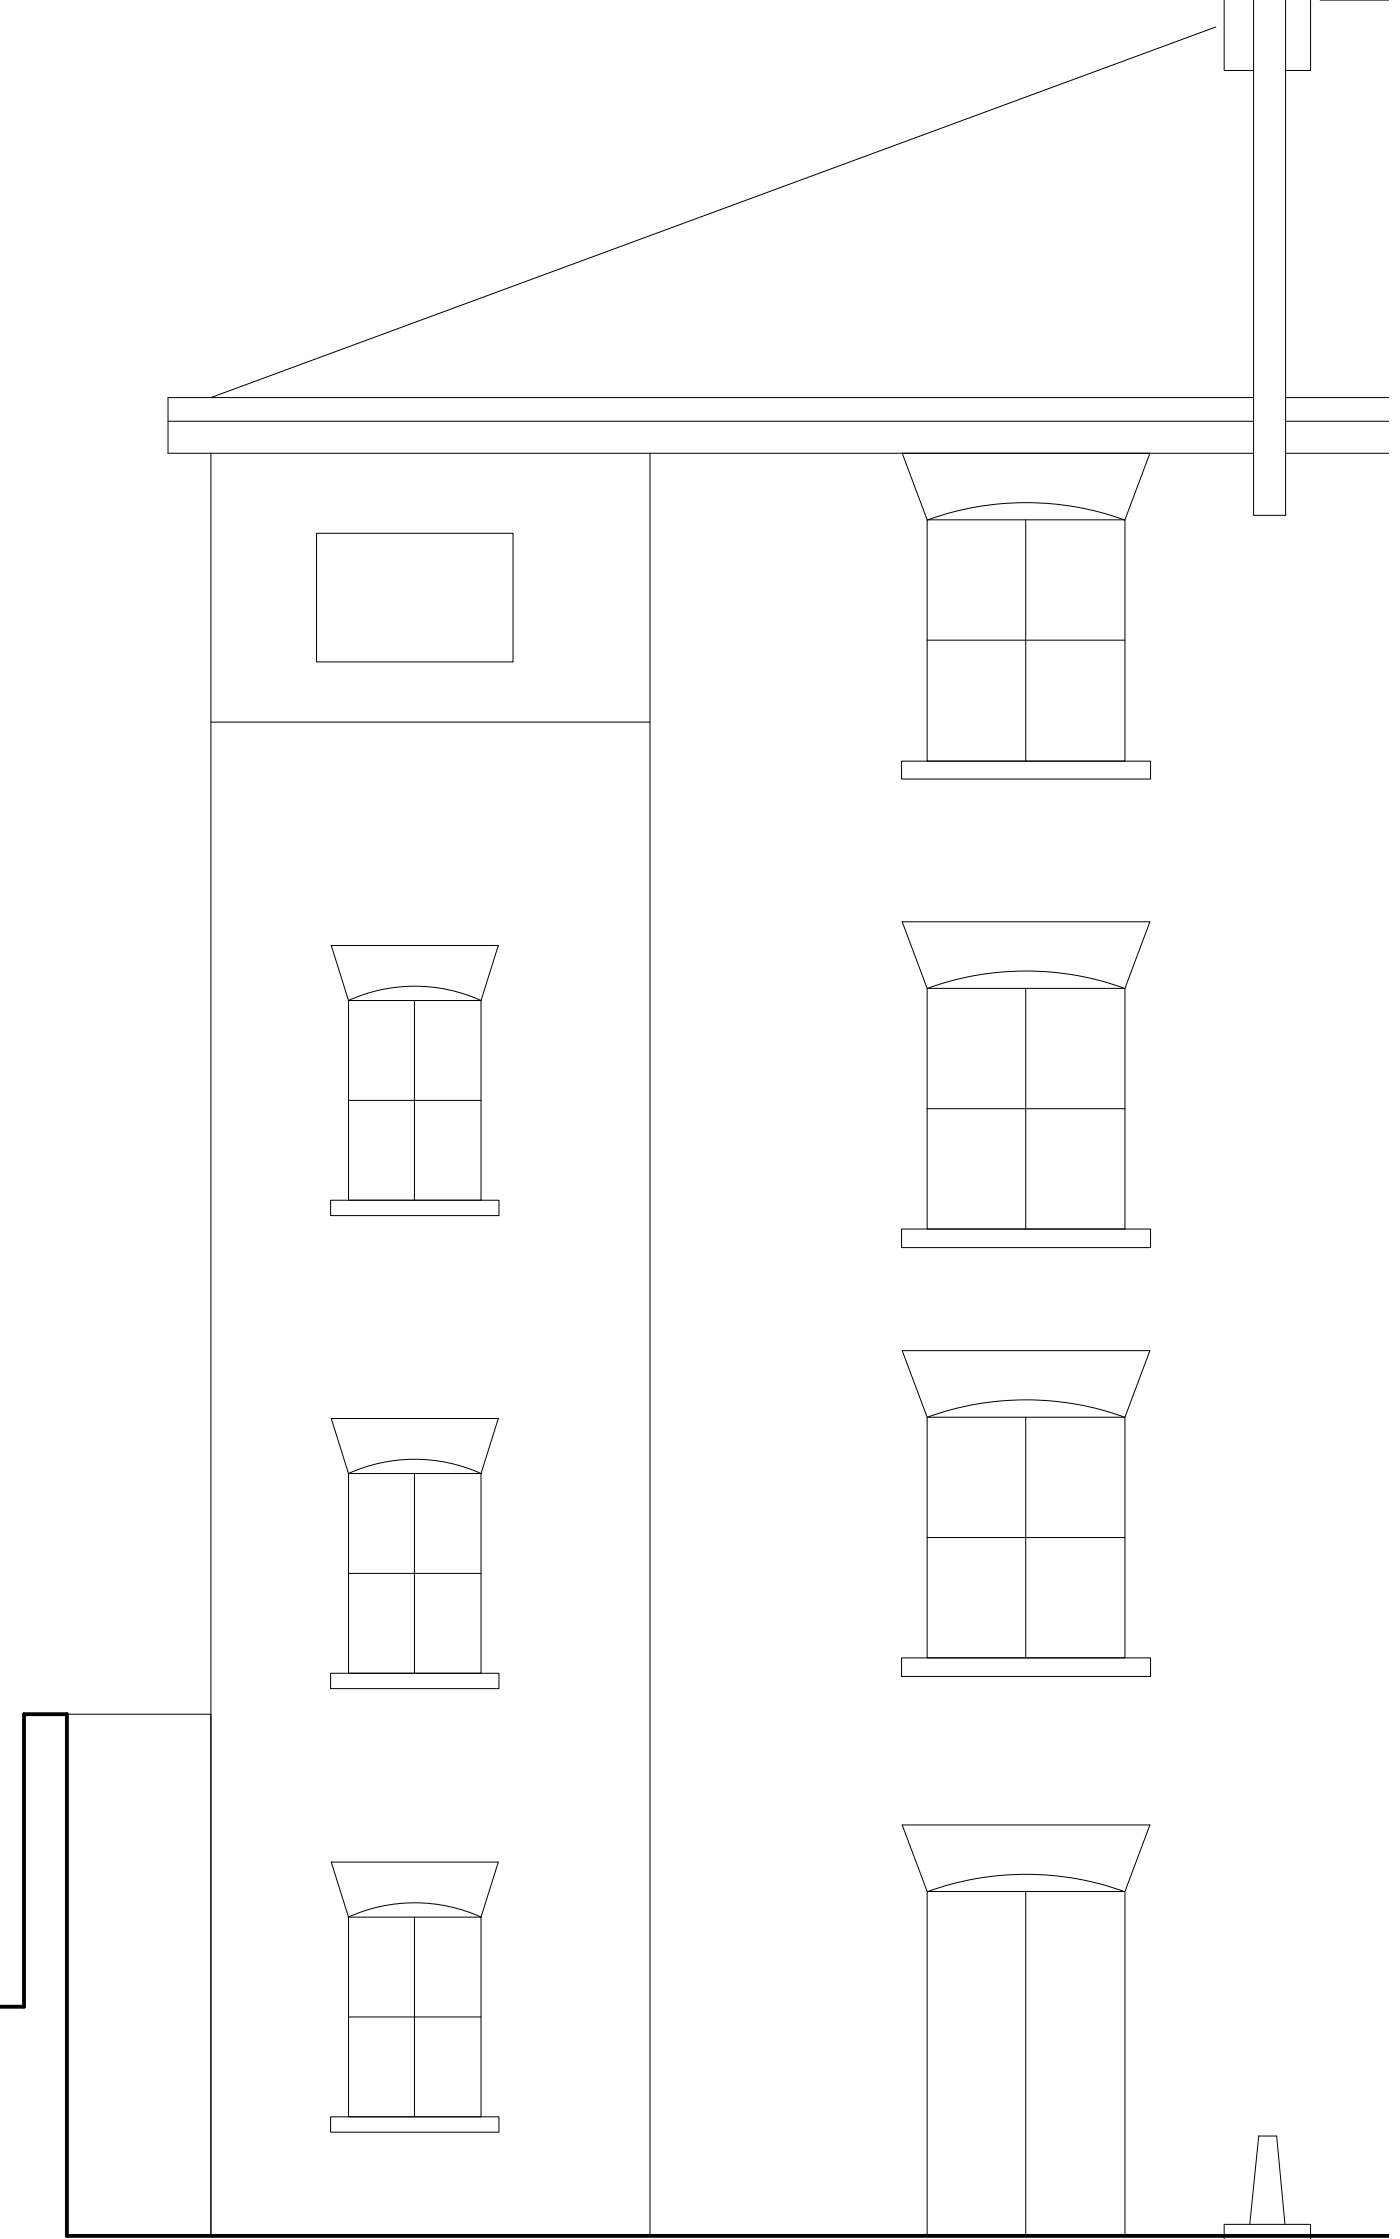

7 Existing Elevation - Rear
Scale: 1:50

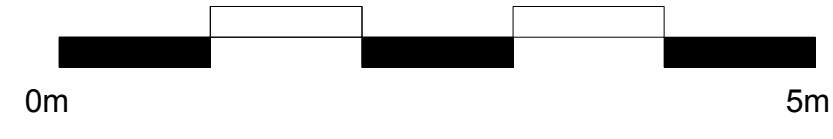

8 Proposed Elevation - Rear
Scale: 1:50

