


# PP06-Highcroft - Proposed Materials

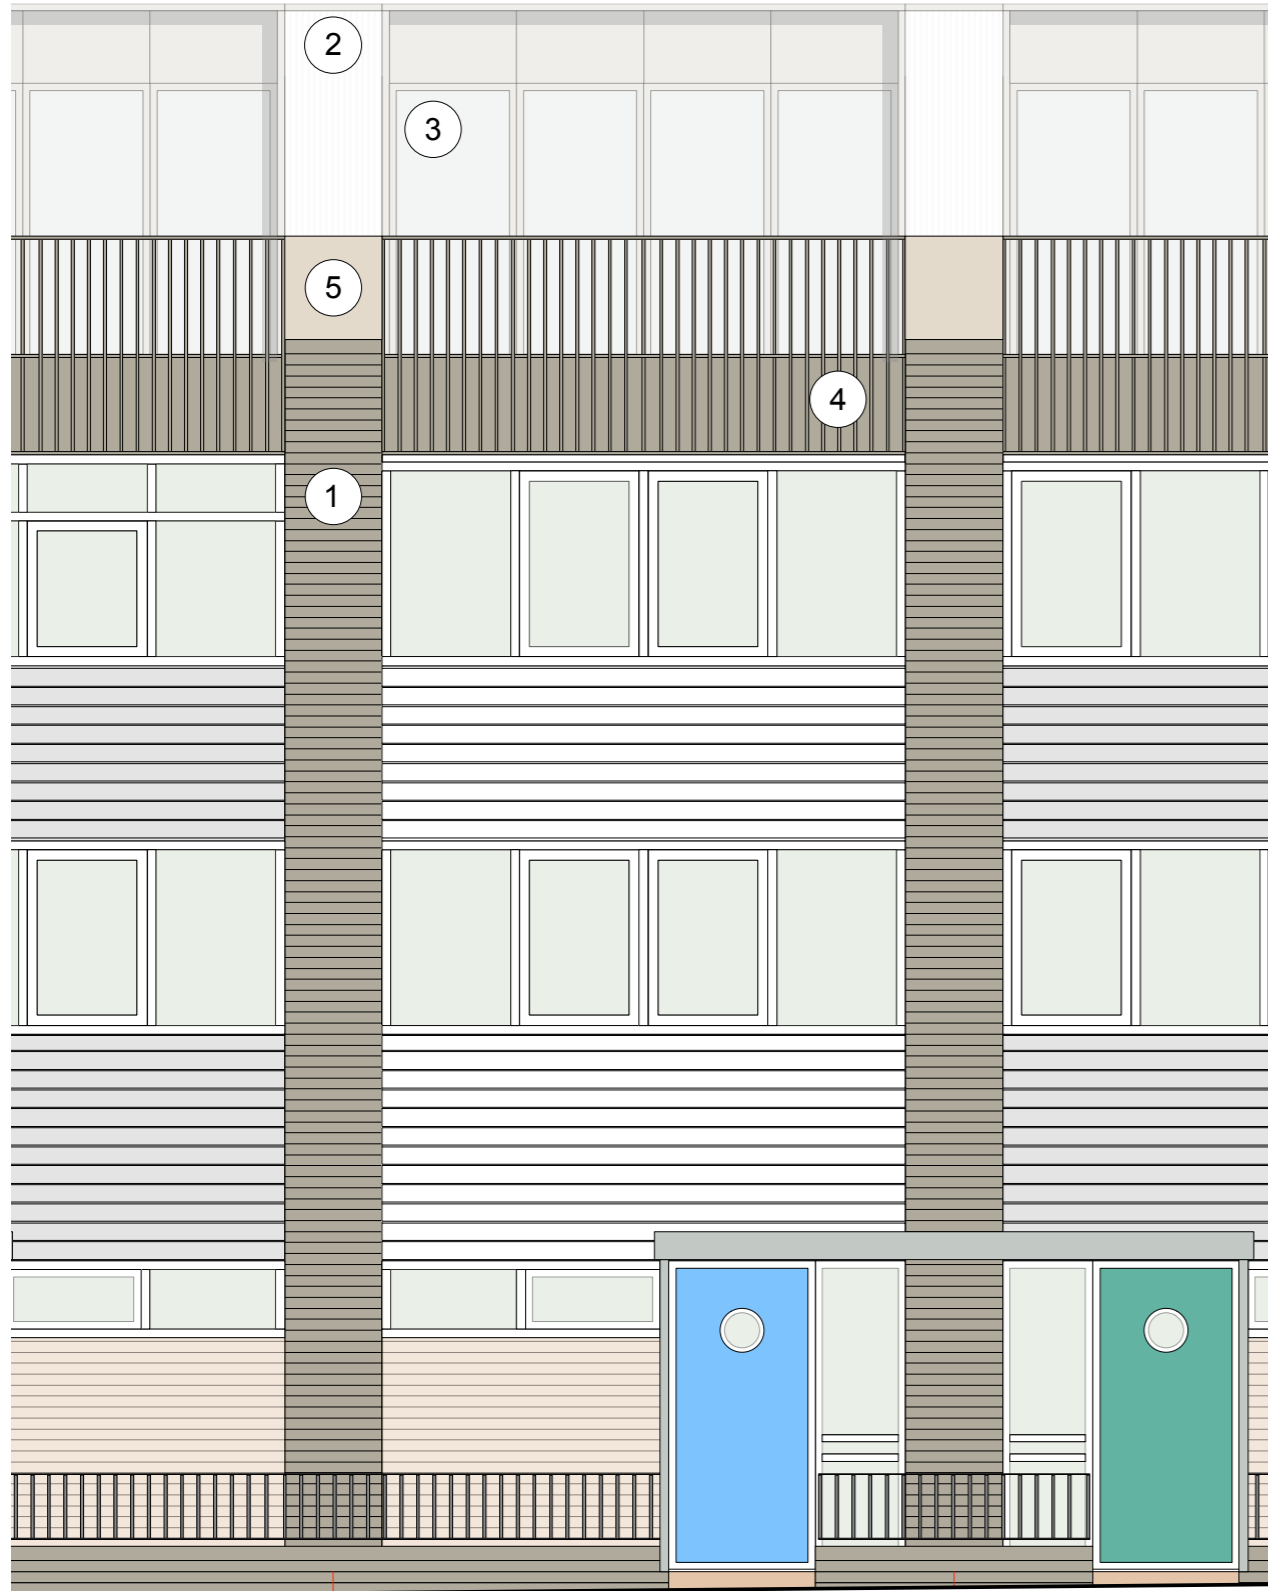


1. Existing Brick
2. Proposed cement board rainscreen cladding
3. Powder coated aluminium double glazed doors/windows
4. Powder coated metal balustrade
5. Powder coated metal planter




1



3

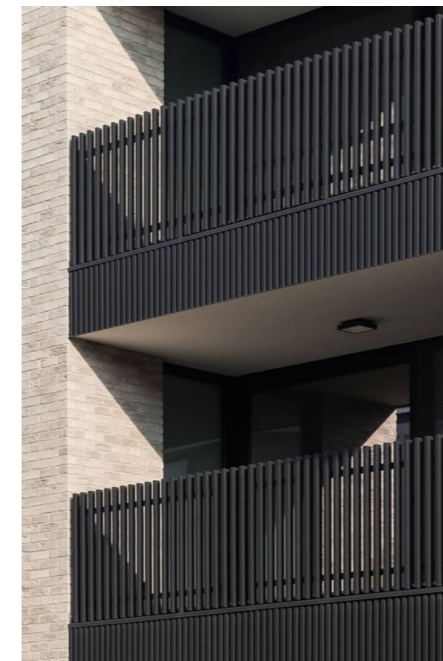

4

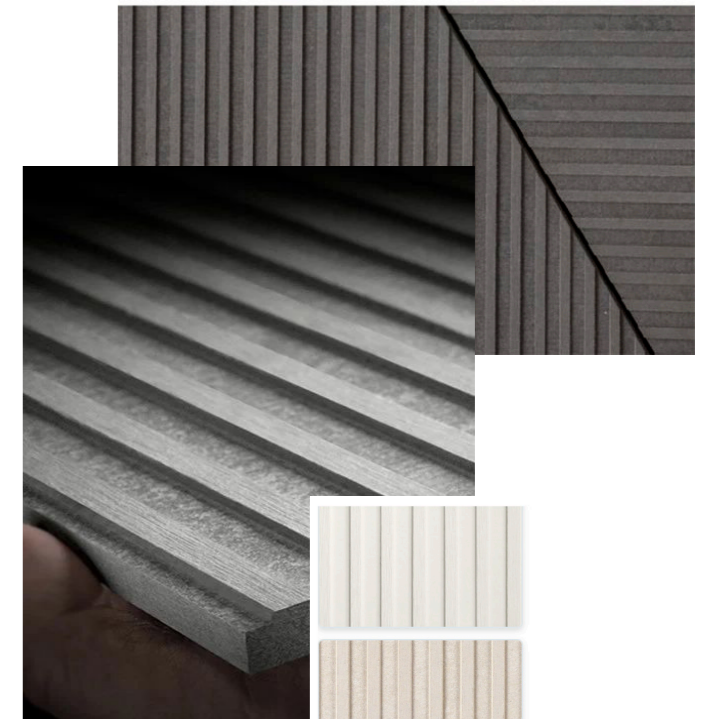

2



5

**EQUITONE**  
Fibre cement facade materials



2