


Existing Section/Elevation

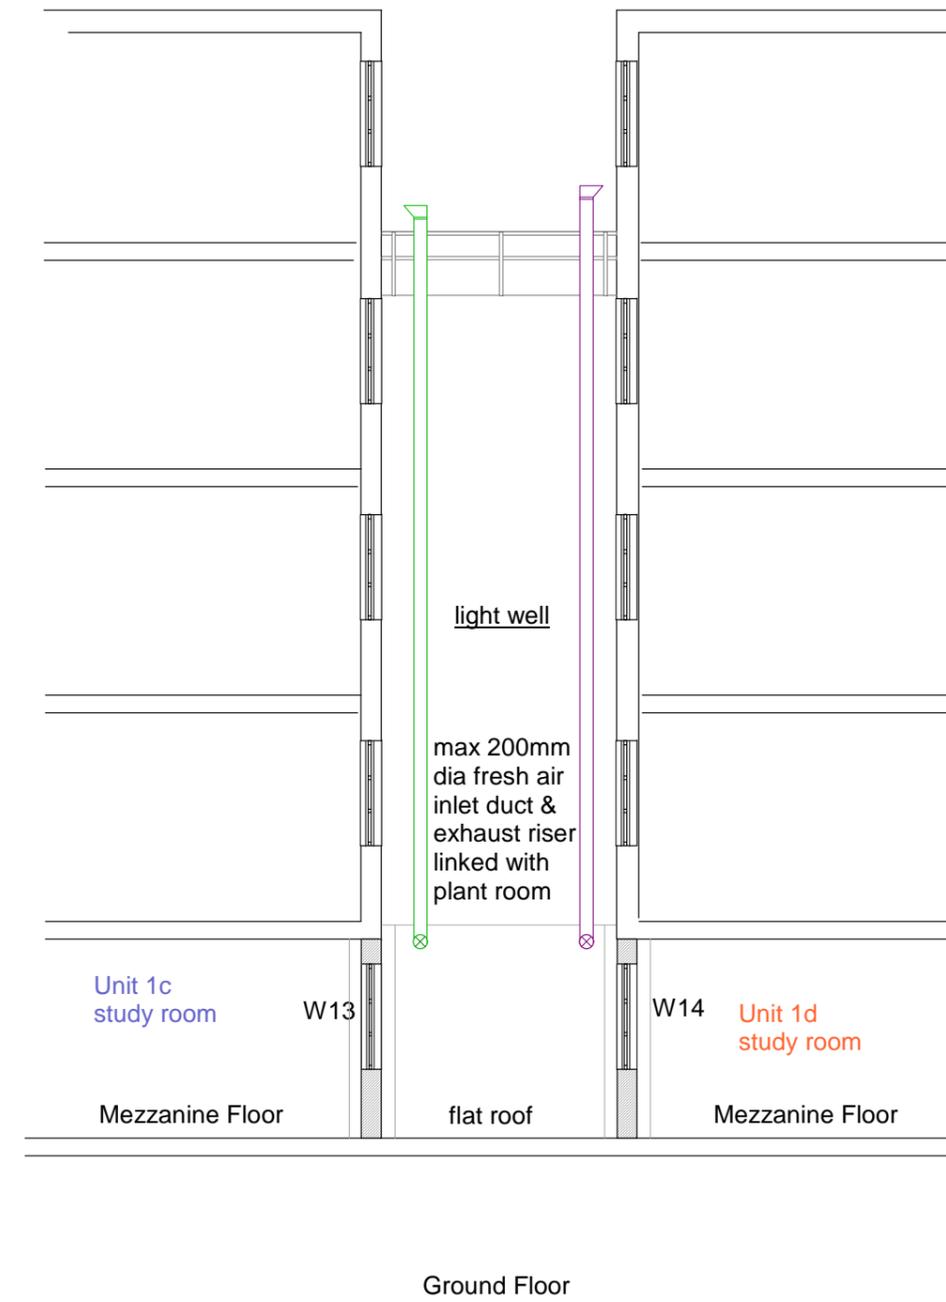

Proposed Section/Elevation

 NEW IMAGE DESIGN 2A Tiverton Road London N18 1DW Tel: 02083456883	Client: Mr Steve Sun	Date: May/2022
	Drawing No.: 544/PL/10	Scale: 1:100 @ A3
Project Site: 37 - 39 Conway Street, London, W1T 6ST	Drawing Title: Light Well Section/Elevation	Rev: