




ISSUE	DATE	REVISION
PL02	21/06/2024	Party wall demolition extent reduced.
PL01	31/01/2024	Issued for Planning.

PROJECT	27 Willes Road, London, NW5 3DT		PROJECT #	2305
CLIENT	Handler & Salerno		DATE #	18/10/2023
			SCALE @ A3	1:100
DWG	Demolition plan- Second floor		DRAWN	BK
			CHKD	PB
			REVISION	PL02

**PLANNING**

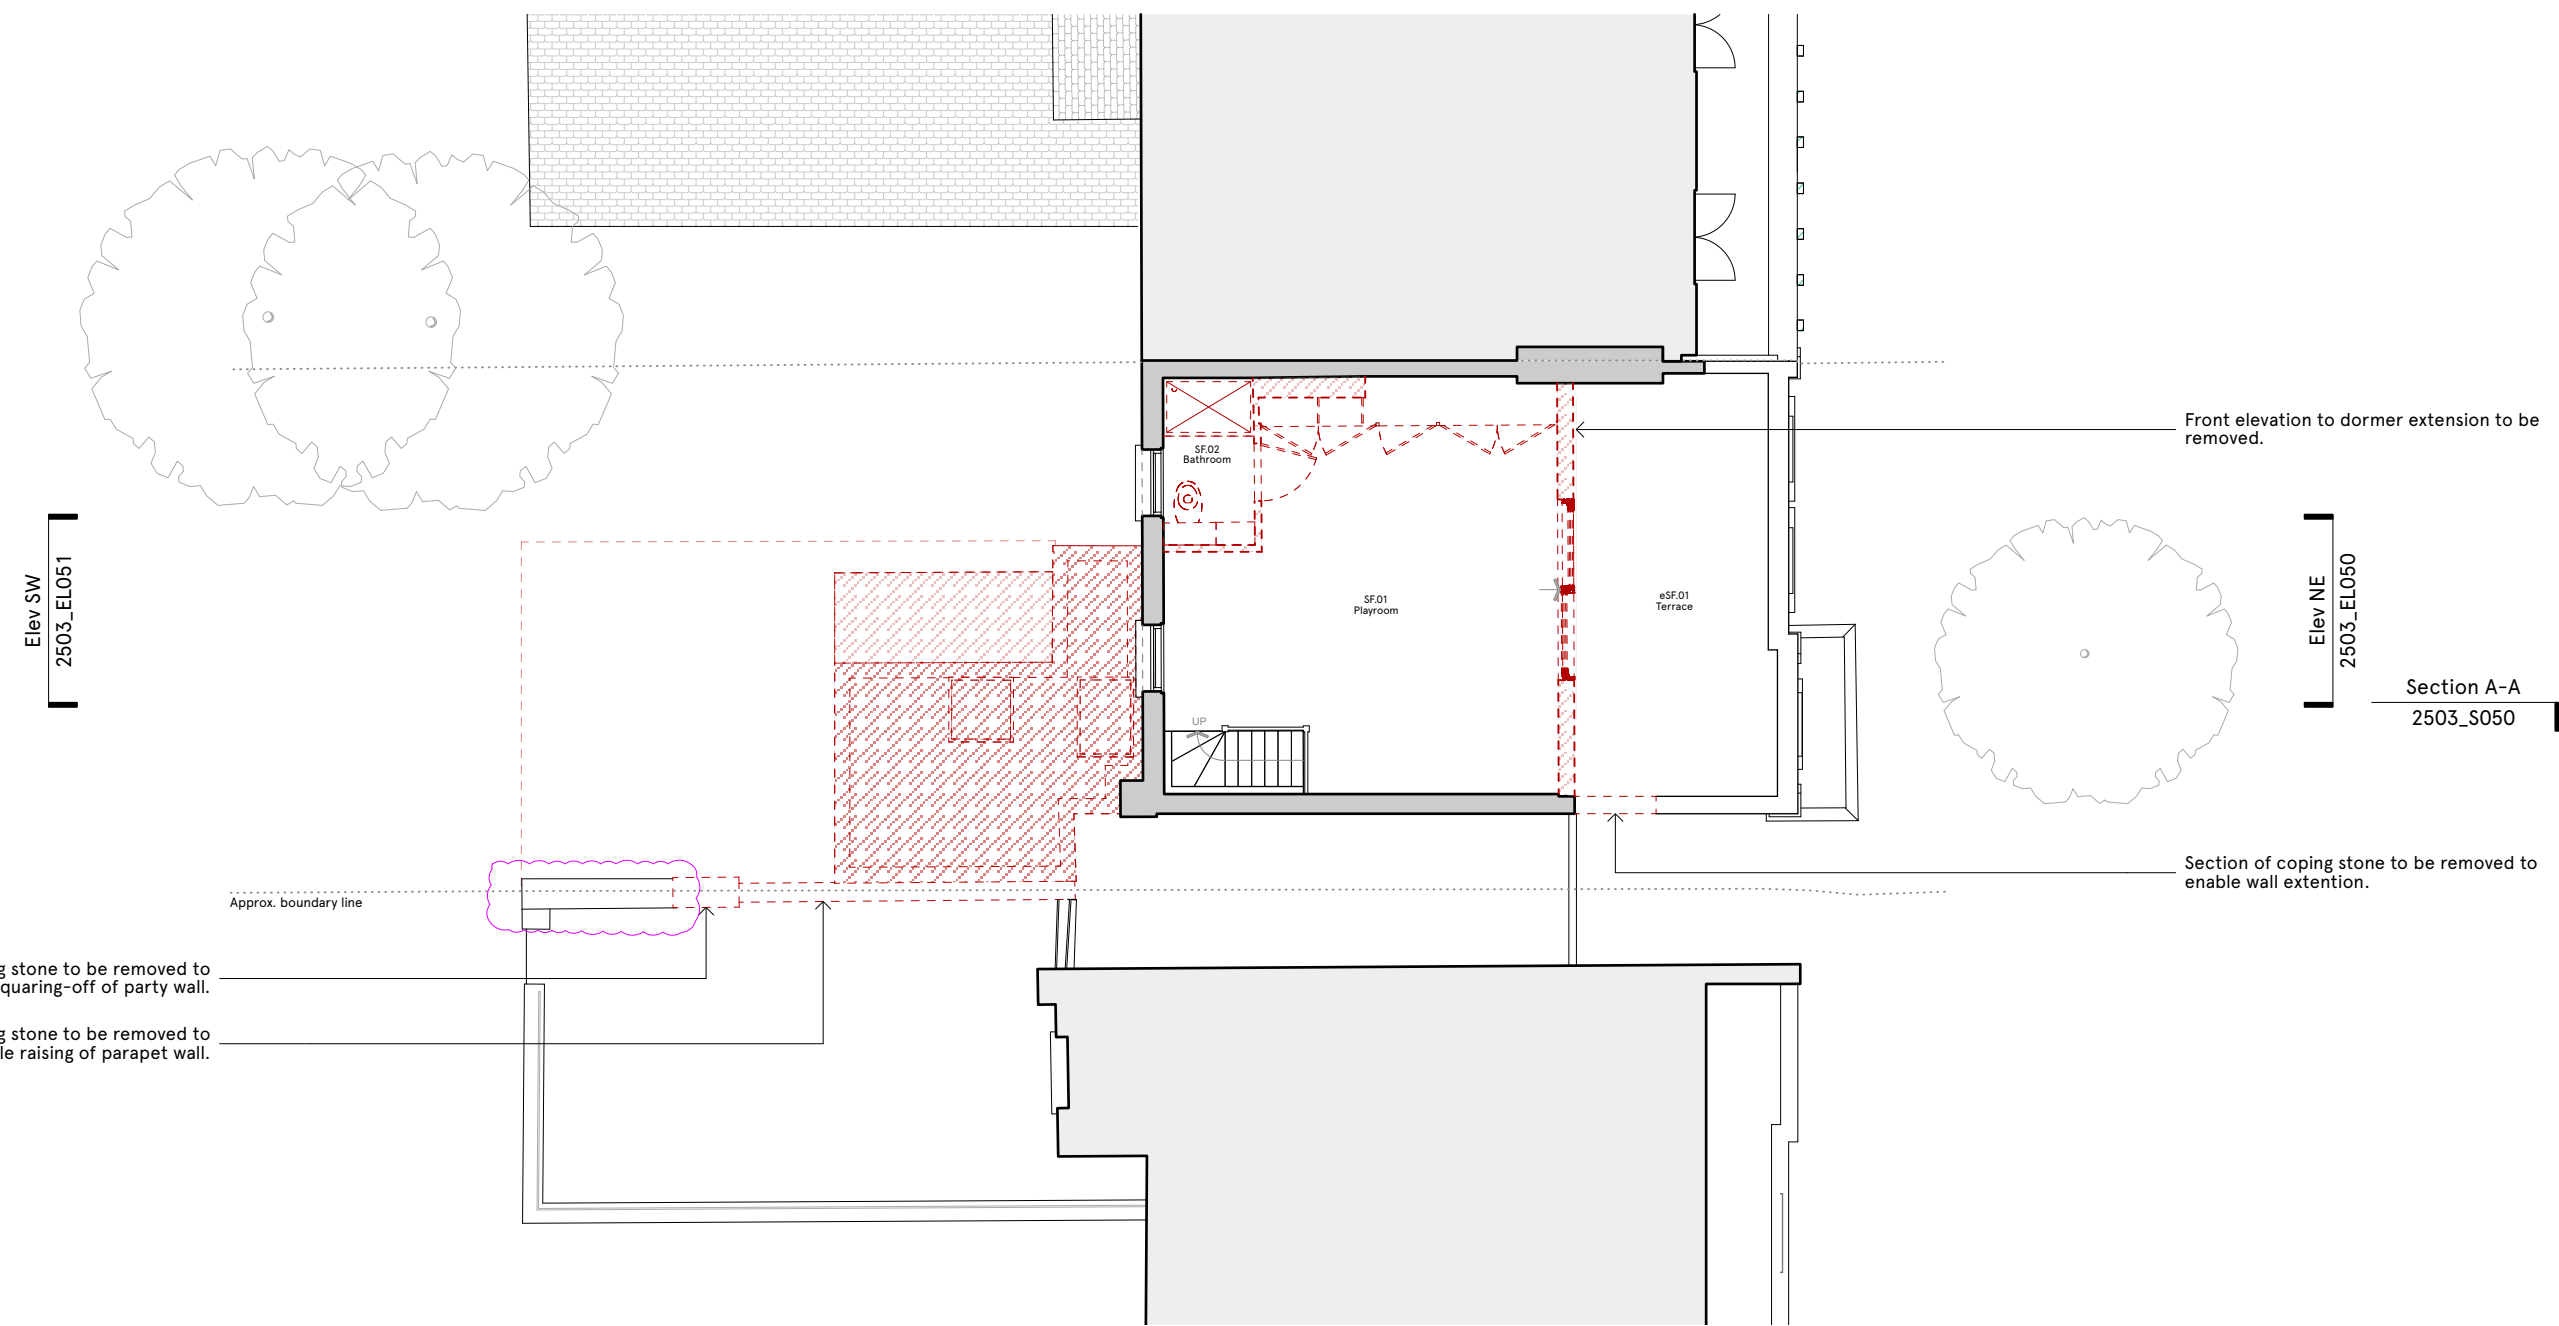

29 WILLES ROAD  
27 WILLES ROAD  
25 WILLES ROAD