


1 Plan key

Extent of parapet wall beyond, squared off in brick to match existing.

Extent of existing extension.

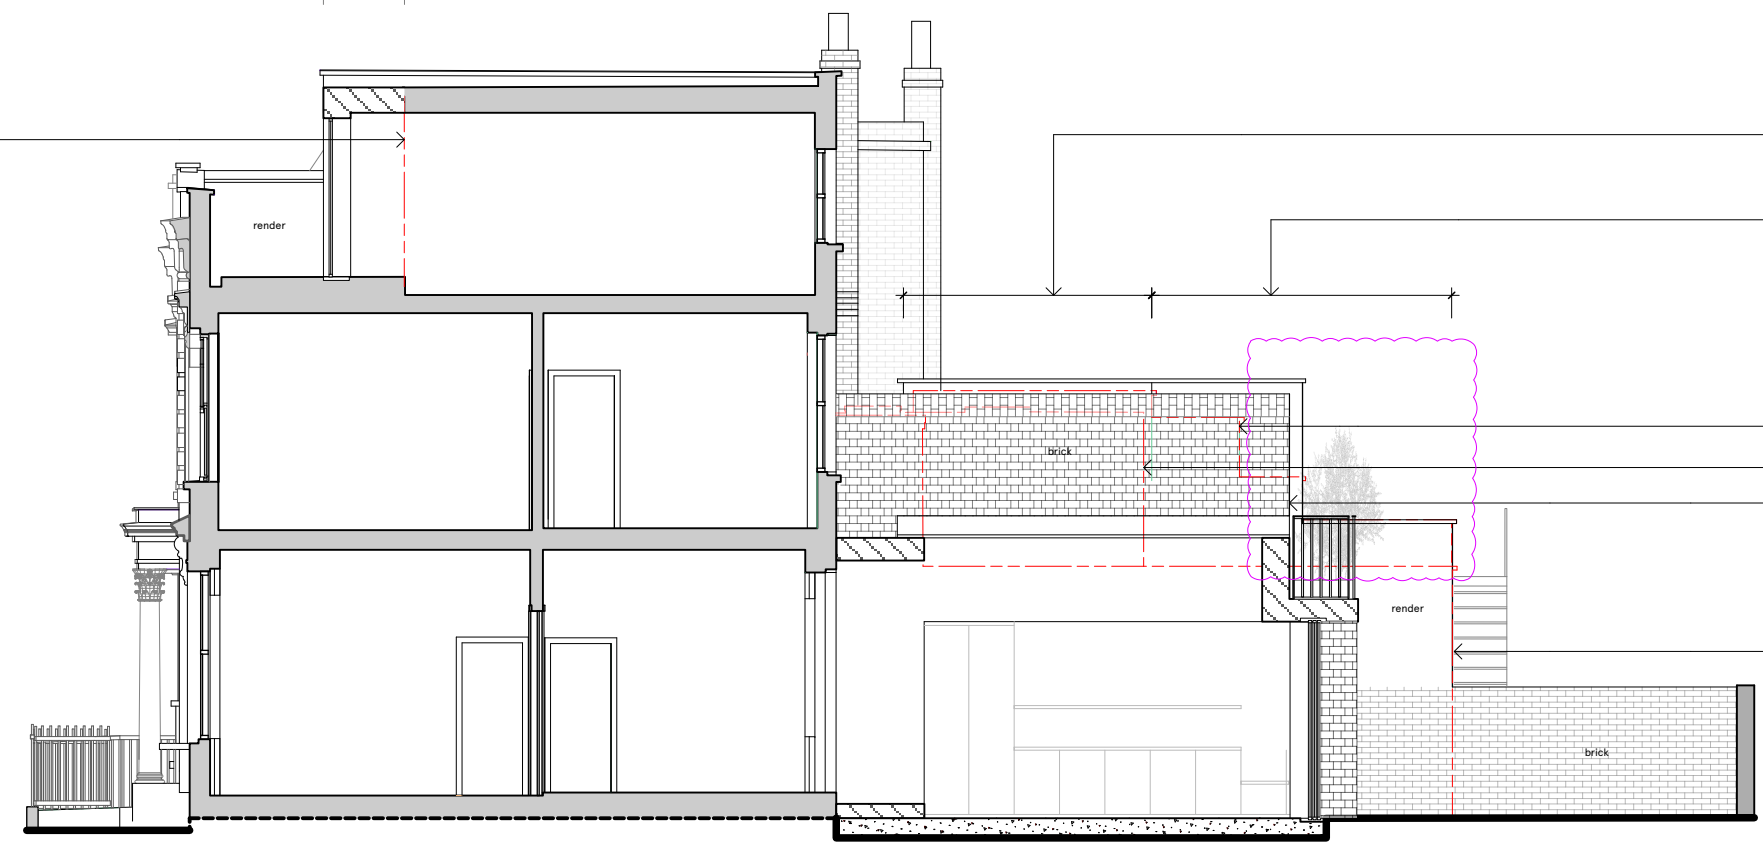

Proposed section of raised parapet along party wall; finish to match existing.

Proposed squared-off party wall to provide abutmen for new extension; finish to match existing.

Outline of existing party wall.

Outline of existing extension.

Proposed extension finished in brick.


Existing party wall retained.

av. Roof level

av. 2nd floor

av. 1st floor

av. Ground floor

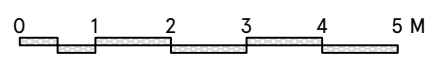

ISSUE	DATE	REVISION
PL02	21/06/2024	Reduced extent of raised party wall. ASHP removed.
PL01	31/01/2024	Issued for Planning.

PROJECT	27 Willes Road, London, NW5 3DT		PROJECT #	2305
CLIENT	Handler & Salerno		DATE #	18/10/2023
			SCALE @ A3	1:100
DWG	Proposed Section A-A		DRAWN	BK
			CHKD	PB
			REVISION	PL02