


1 Partial Plan Part A
110116
Scale 1 : 110

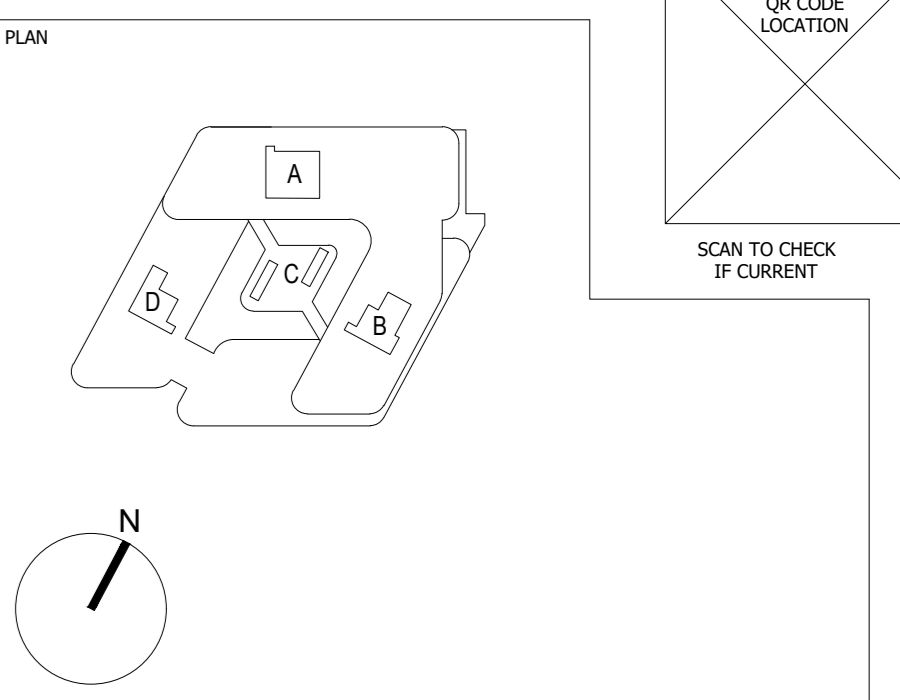

NOTES:

Proprietary Note:
The copyright of this drawing shall remain vested with Scheldebouw B.V. and only those parties who have received in writing an irrevocable, royalty-free, non-exclusive license from Scheldebouw B.V. shall have the right to reproduce this drawing and the contents of the same for any purpose relating to the contract works for which it was prepared.

☼ = not in scope of SBV

RVT Code	File Name	Revision	Model Title
ORL-PER-XX-XX-MM3-K-000001	000001	P01	Shared Levels and Grids
ORL-PER-XX-XX-MM3-K-000002	000002	P02	Architectural Facade Model
ORL-PER-XX-XX-MM3-K-000003	000003	P03	Facade Model
ORL-PER-XX-XX-MM3-K-000004	000004	P04	Structural Model

LEGEND:

- FOG = Face Of (outer) Glass
- FOC = Face Of Concrete
- BOC = Back Of Cladding
- SSL = Structural Slab Level
- FFL = Finished Floor Level

MAIN CONTRACTOR: Bouygues UK
Bouygues UK
Becket House
1 Lambeth Palace Rd
Lambeth, London SE1 7EU
Tel: 020 7461 0000

CLIENT: **Oriel**
Creating the centre for
advancing eye health

ORIGINATOR: **SCHELDEBOUW b.v.**
SCHELDEBOUW B.V.
E-mail: SCHELDEBOUW@PERMASTEELSGROUP.COM
P.O. Box 6022
4332 EA MIDDELBURG
The Netherlands
Hennepweg 17, Middelhuis
Phone: +31 115 875 500

P.O. Box 1058
9422 PB HEERLEN
The Netherlands
Emmestraat 2, HEERLEN
Phone: +31 452 427 437

ORIGINATOR REFERENCE: 211191301

PROJECT NAME: Oriel

DRAWING TITLE: Facade setting out plan
Sixth floor balustrade
Part A

DESIGN PACKAGE:

MODEL FILE NAME - REVISION: ORL-PER-XX-XX-MM3-K-000001 - P44

SCALE	PRODUCT STAGE	STATUS	REVISION
As indicated	RIBA 4	S3-Review and comment	P01

DRAWING NUMBER:

ORL-PER-XX-06-DPL-K-110116