


Sheet Template: BYG-TitleBlock-A0L\_Vertical Rev: P10

KEY PLAN



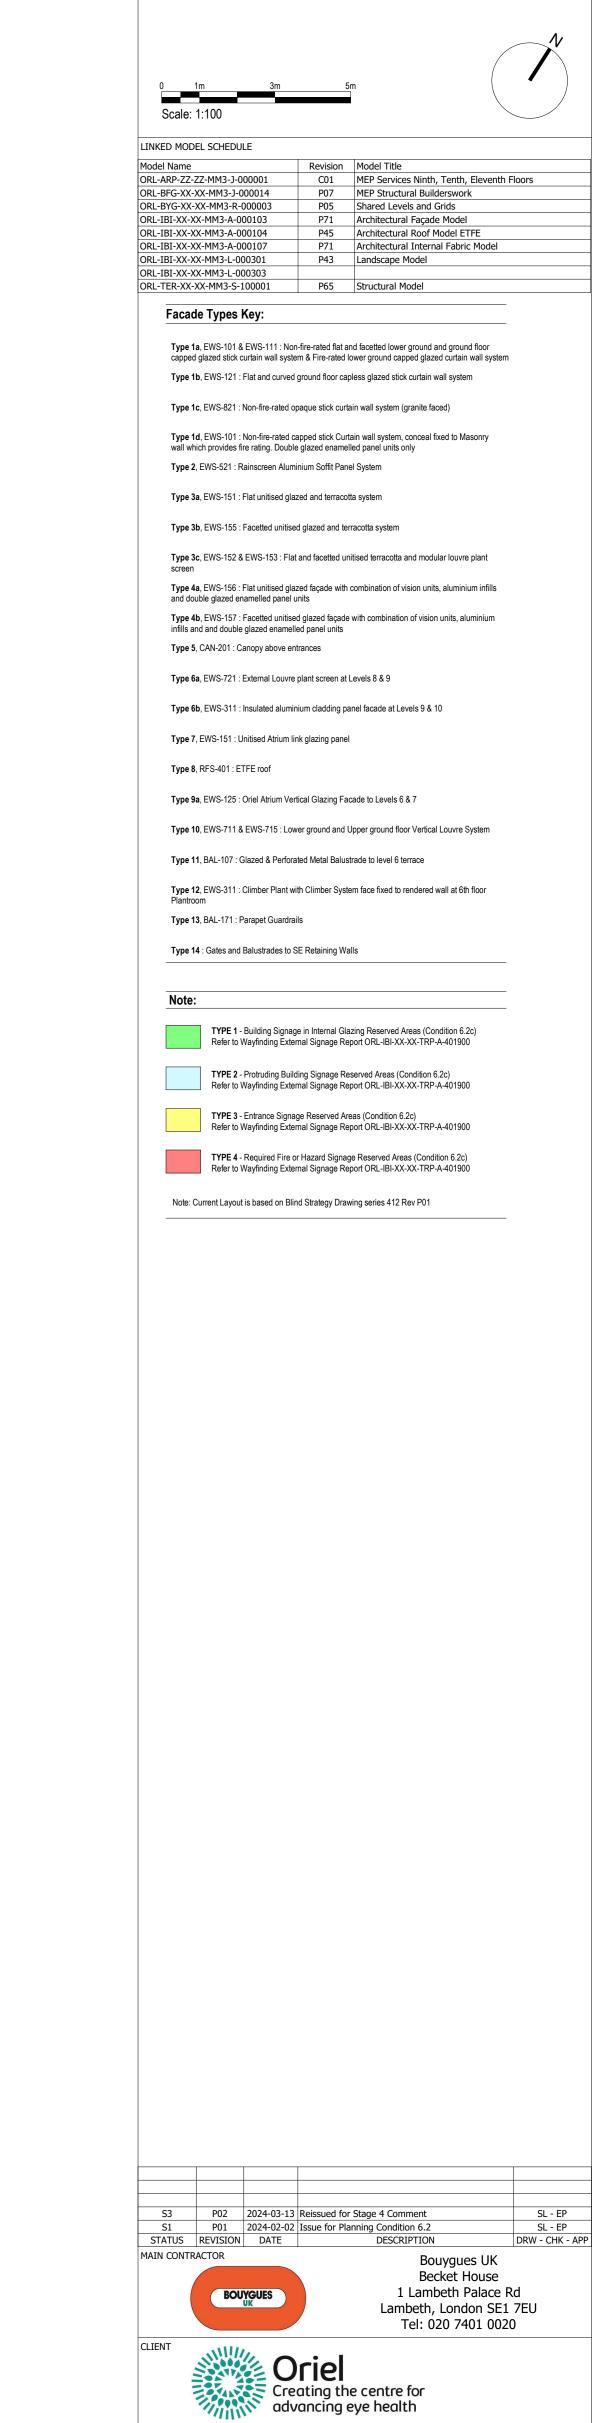

23.500 (Upper Ground Floor

19.300 (Lower Ground Floor

MODEL FILE NAME - REVISION ORL-IBI-XX-XX-MM3-A-000101 - P71 SCALE @A0PROJECT STAGES3 - For Review andREVISIONAs indicatedRIBA 4CommentP02 Comment DRAWING NUMBER

Intelligence Buildings Infrastructure

ORIGINATOR 

I B I

PROJECT NAME

DRAWING TITLE

DESIGN PACKAGE

ORIGINATOR REFERENCE

ORL-IBI-XX-XX-DEV-A-251227

127091

Oriel

Facade Strategy Elevation, LG & UG Southwest Facade

Facade Package