




01 PERGOLA SECTION 1:20

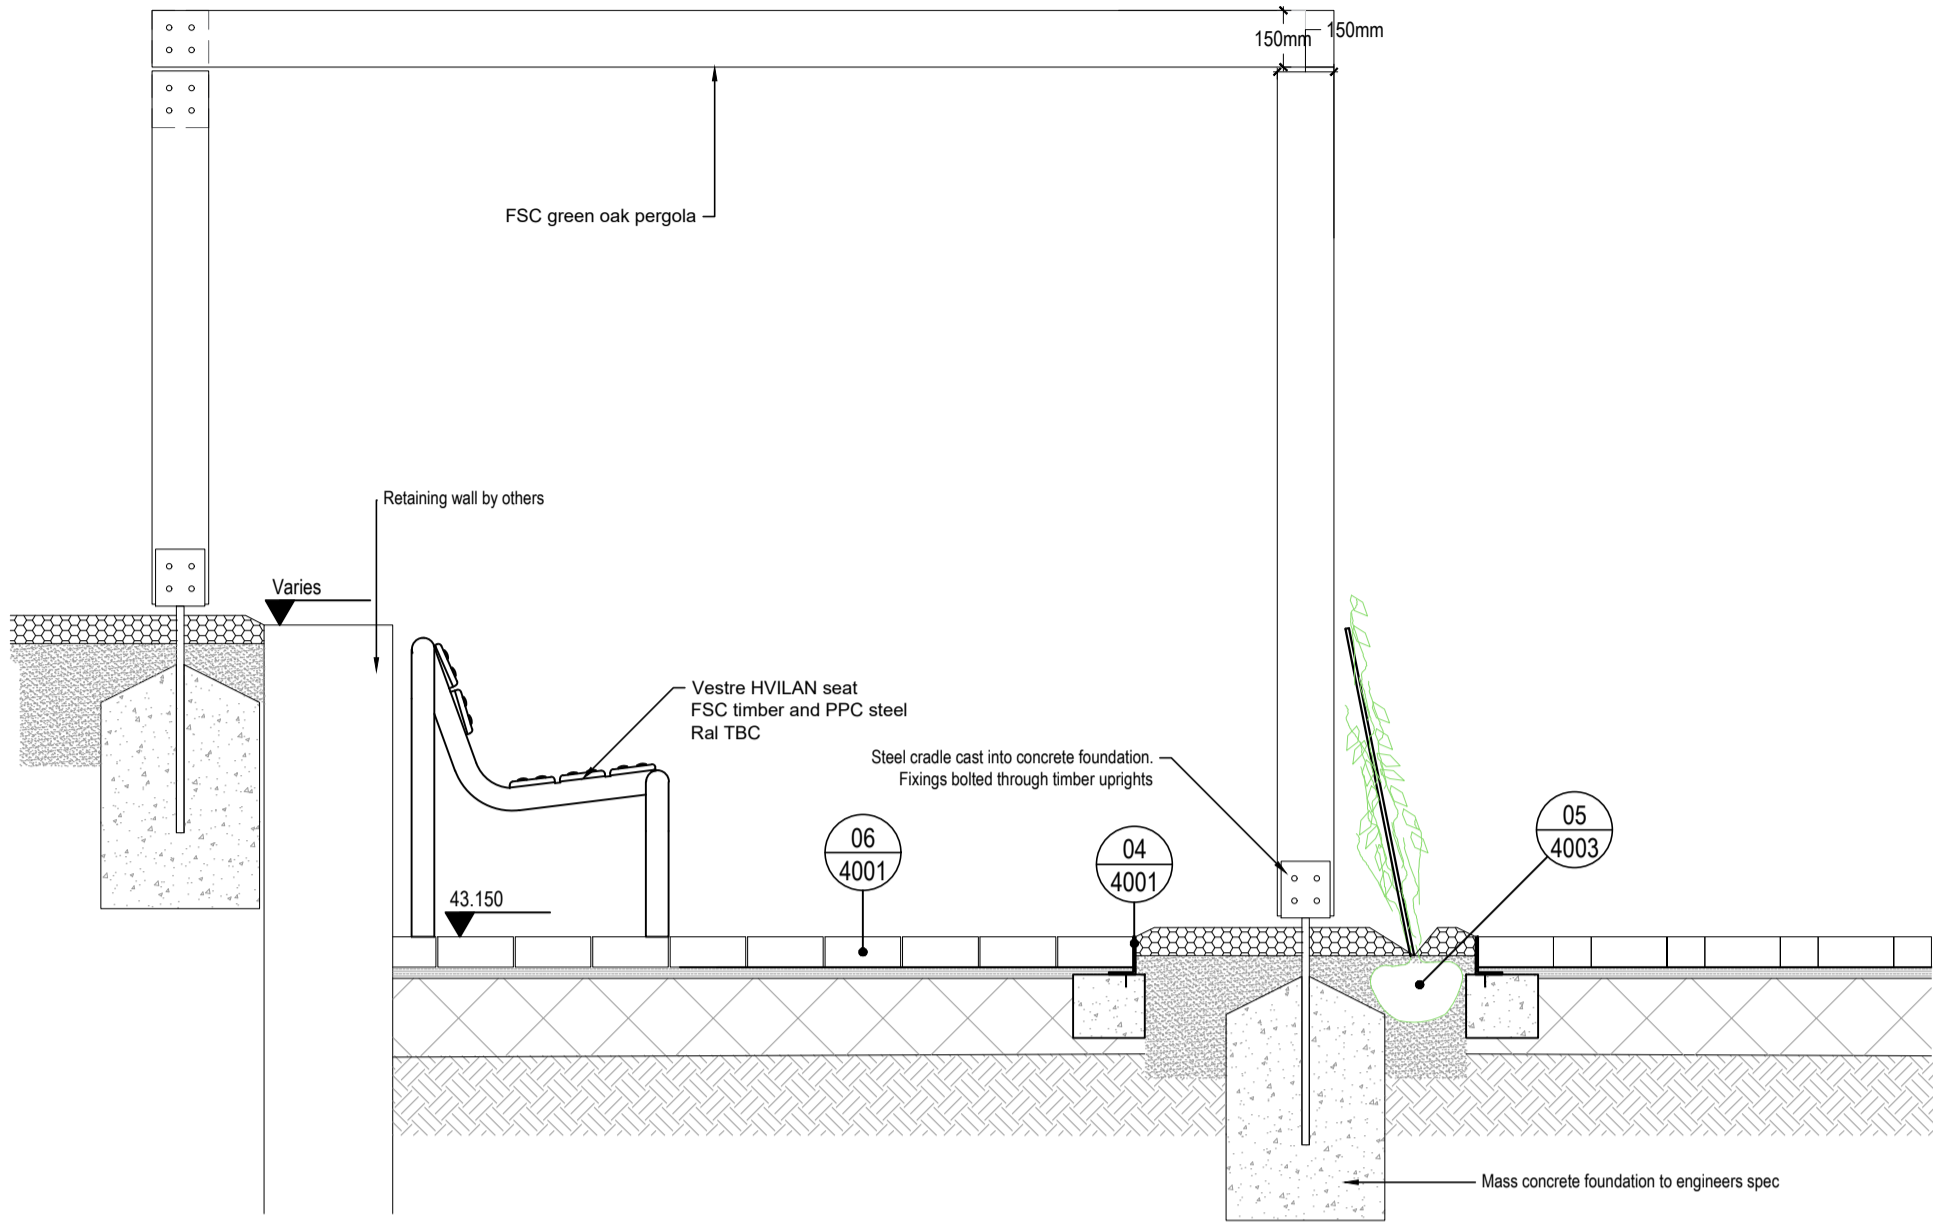

02 PERGOLA SECTION 1:20

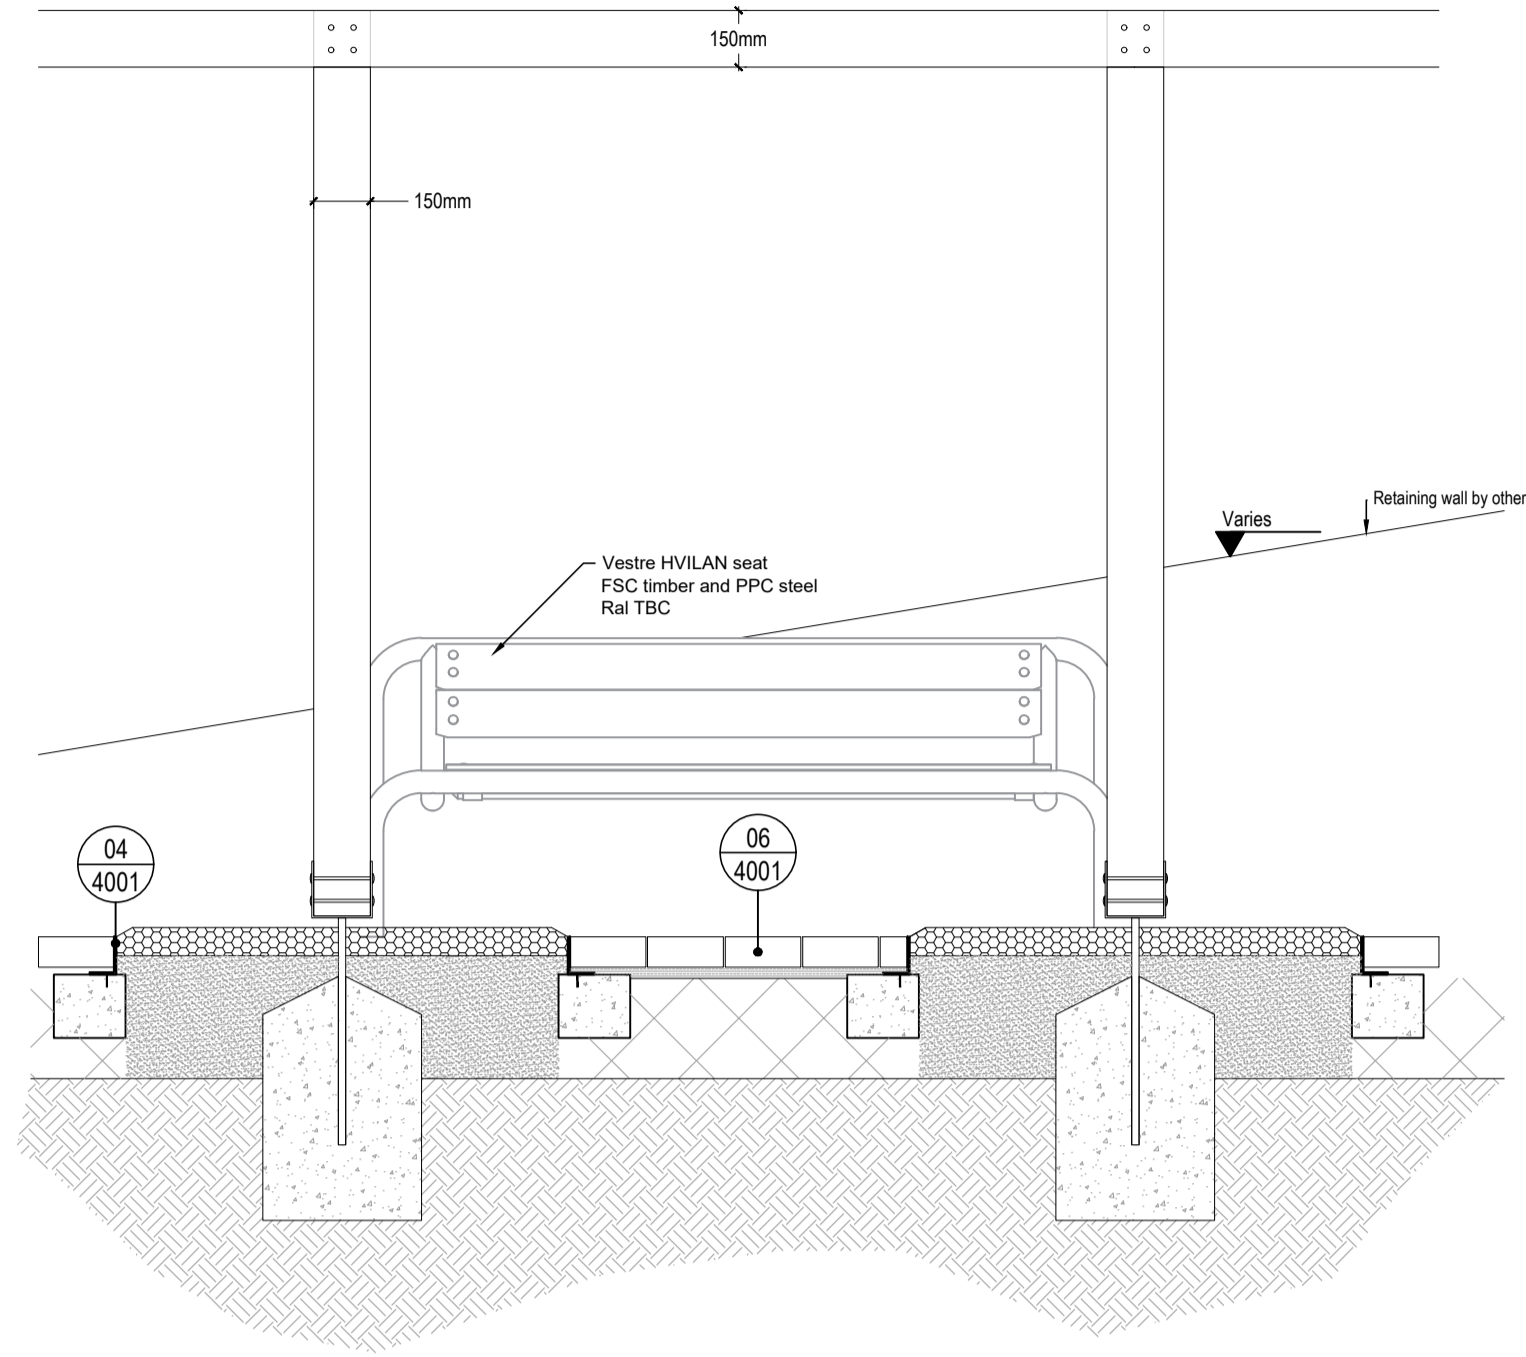

03 PERGOLA CONNECTION DETAILS TYPICAL PLAN & SECTION 1:5

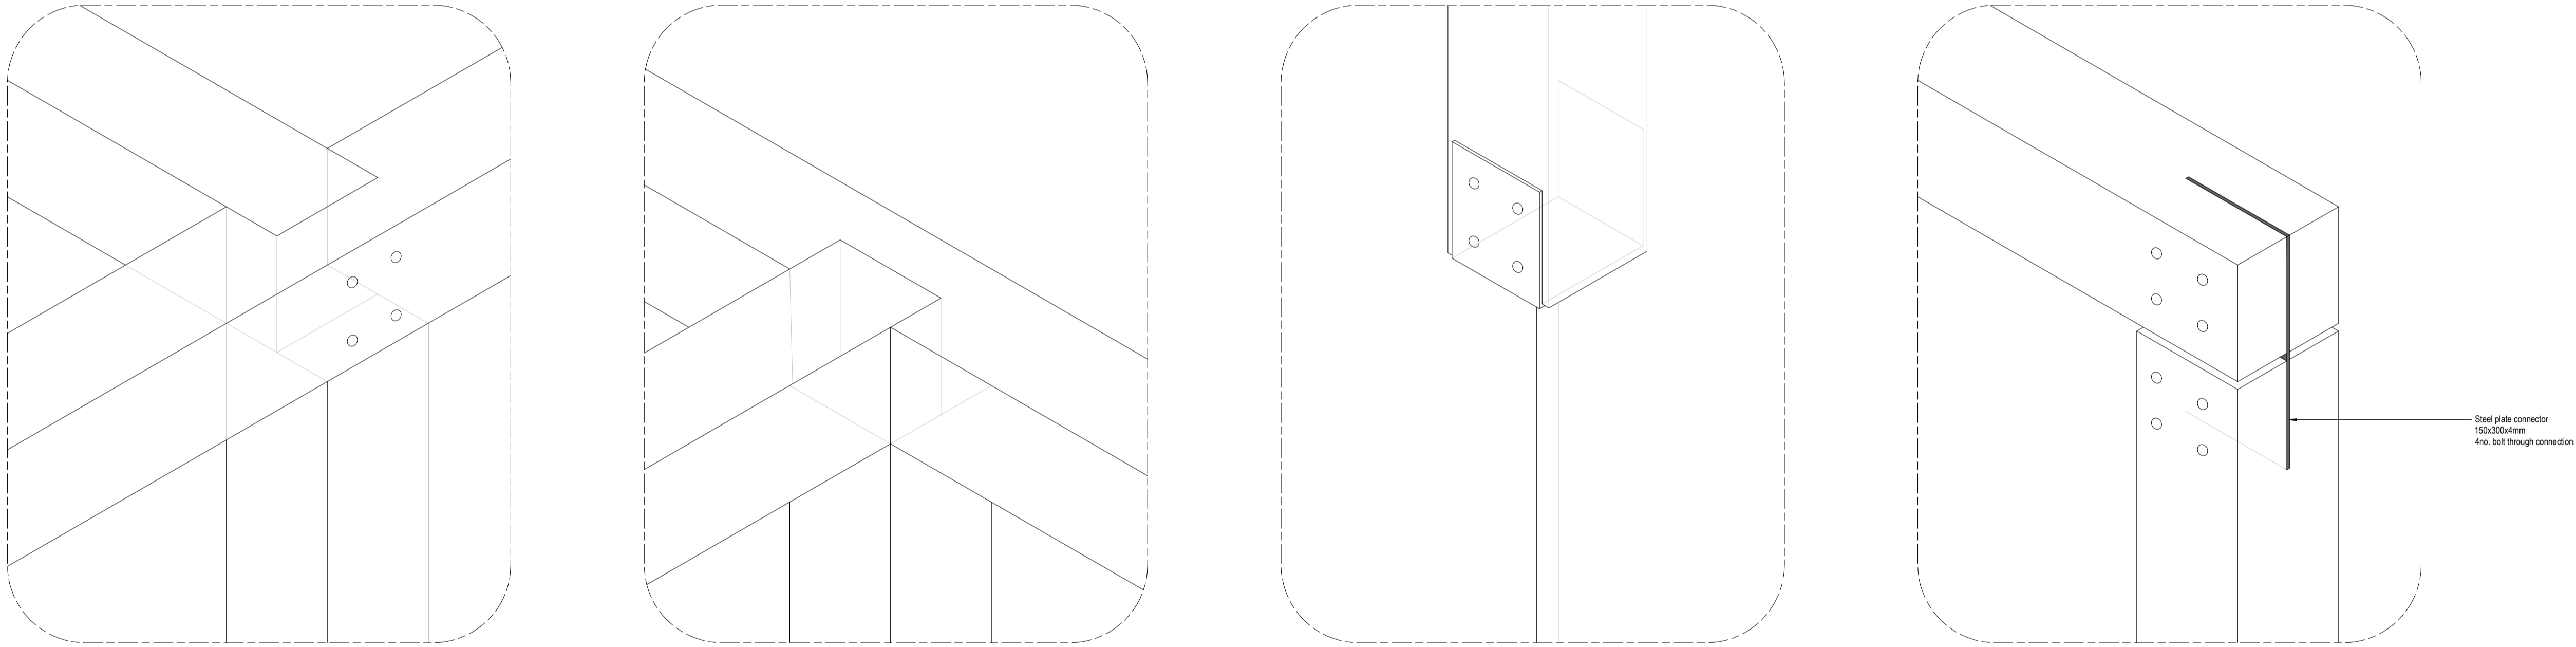

DESIGN INTENT SHOWN WITH FURTHER DESIGN AND COORDINATION REQUIRED  
IMPLICATION OF CRANE BASE TO BE CONFIRMED

- All dimensions in millimetres unless otherwise indicated. All levels in metres relative to Ordnance Datum and any positive (AOD) unless otherwise indicated.
- Figure dimensions only to be taken from this drawing, do not scale except for planning purposes. Dimensions to be checked on site.
- For civil and structural matters including existing and proposed services, sub-base construction and site structures (including retaining walls over 900mm height) refer to information by others.
- The original version of this drawing was produced in colour - monochrome copies should not be relied upon to accurately reflect all drawing elements.
- This drawing has been prepared for planning purposes only and should not be used for quantification, tender or construction.

PO2	21.05.24	AS	-	Stage 4 issue
PO1	17.05.24	AS	-	Stage 4 issue
rev.	date	by	chk	notes
<b>project</b>				
Camden Road Hostel				
<b>title</b>				
Landscape Details				
<b>status</b>	<b>Stage 4</b>			<b>suitability</b>
				<b>S4</b>
<b>dwg no</b>	2496-TFC-00-XX-DR-L-4002			
<b>references</b>	<b>scale @ A1</b>			1:20 & 1:5
<b>terrafirma</b> LANDSCAPE ARCHITECTS				

P:\PROJECTS\2496 Camden Road Hostel\AS\2496-TFC-00-XX-DR-L-4001

Suite B, Ideal House, Bedford Road, Tel: +44 (0)1753 262 540  
Peterfield, Hampshire GU24 2BA Web: www.terrafirmalandscape.com © Copyright reserved 2024