

All dimensions in millimetres. Where dimensions are not given, drawings must not be scaled and the matter referred back to Charlton Brown Architects.

All dimensions and conditions are to be checked on site by the contractor prior to preparing drawings or commencing any work. The contractor is responsible for checking that there is no conflict between site dimensions and drawn dimensions.


In the event of any detail or dimensional conflict between Charlton Brown Architects drawings, the matter must be referred back to Charlton Brown Architects for clarification



1/3/9
BD
H220
W75
B50DIA
3.0KG

Cast iron urn finials from James Hoyle & Son Ironmongery Catalogue 14 REF. 1/3/9

1 Finial Reference Image
Scale: Actual Size

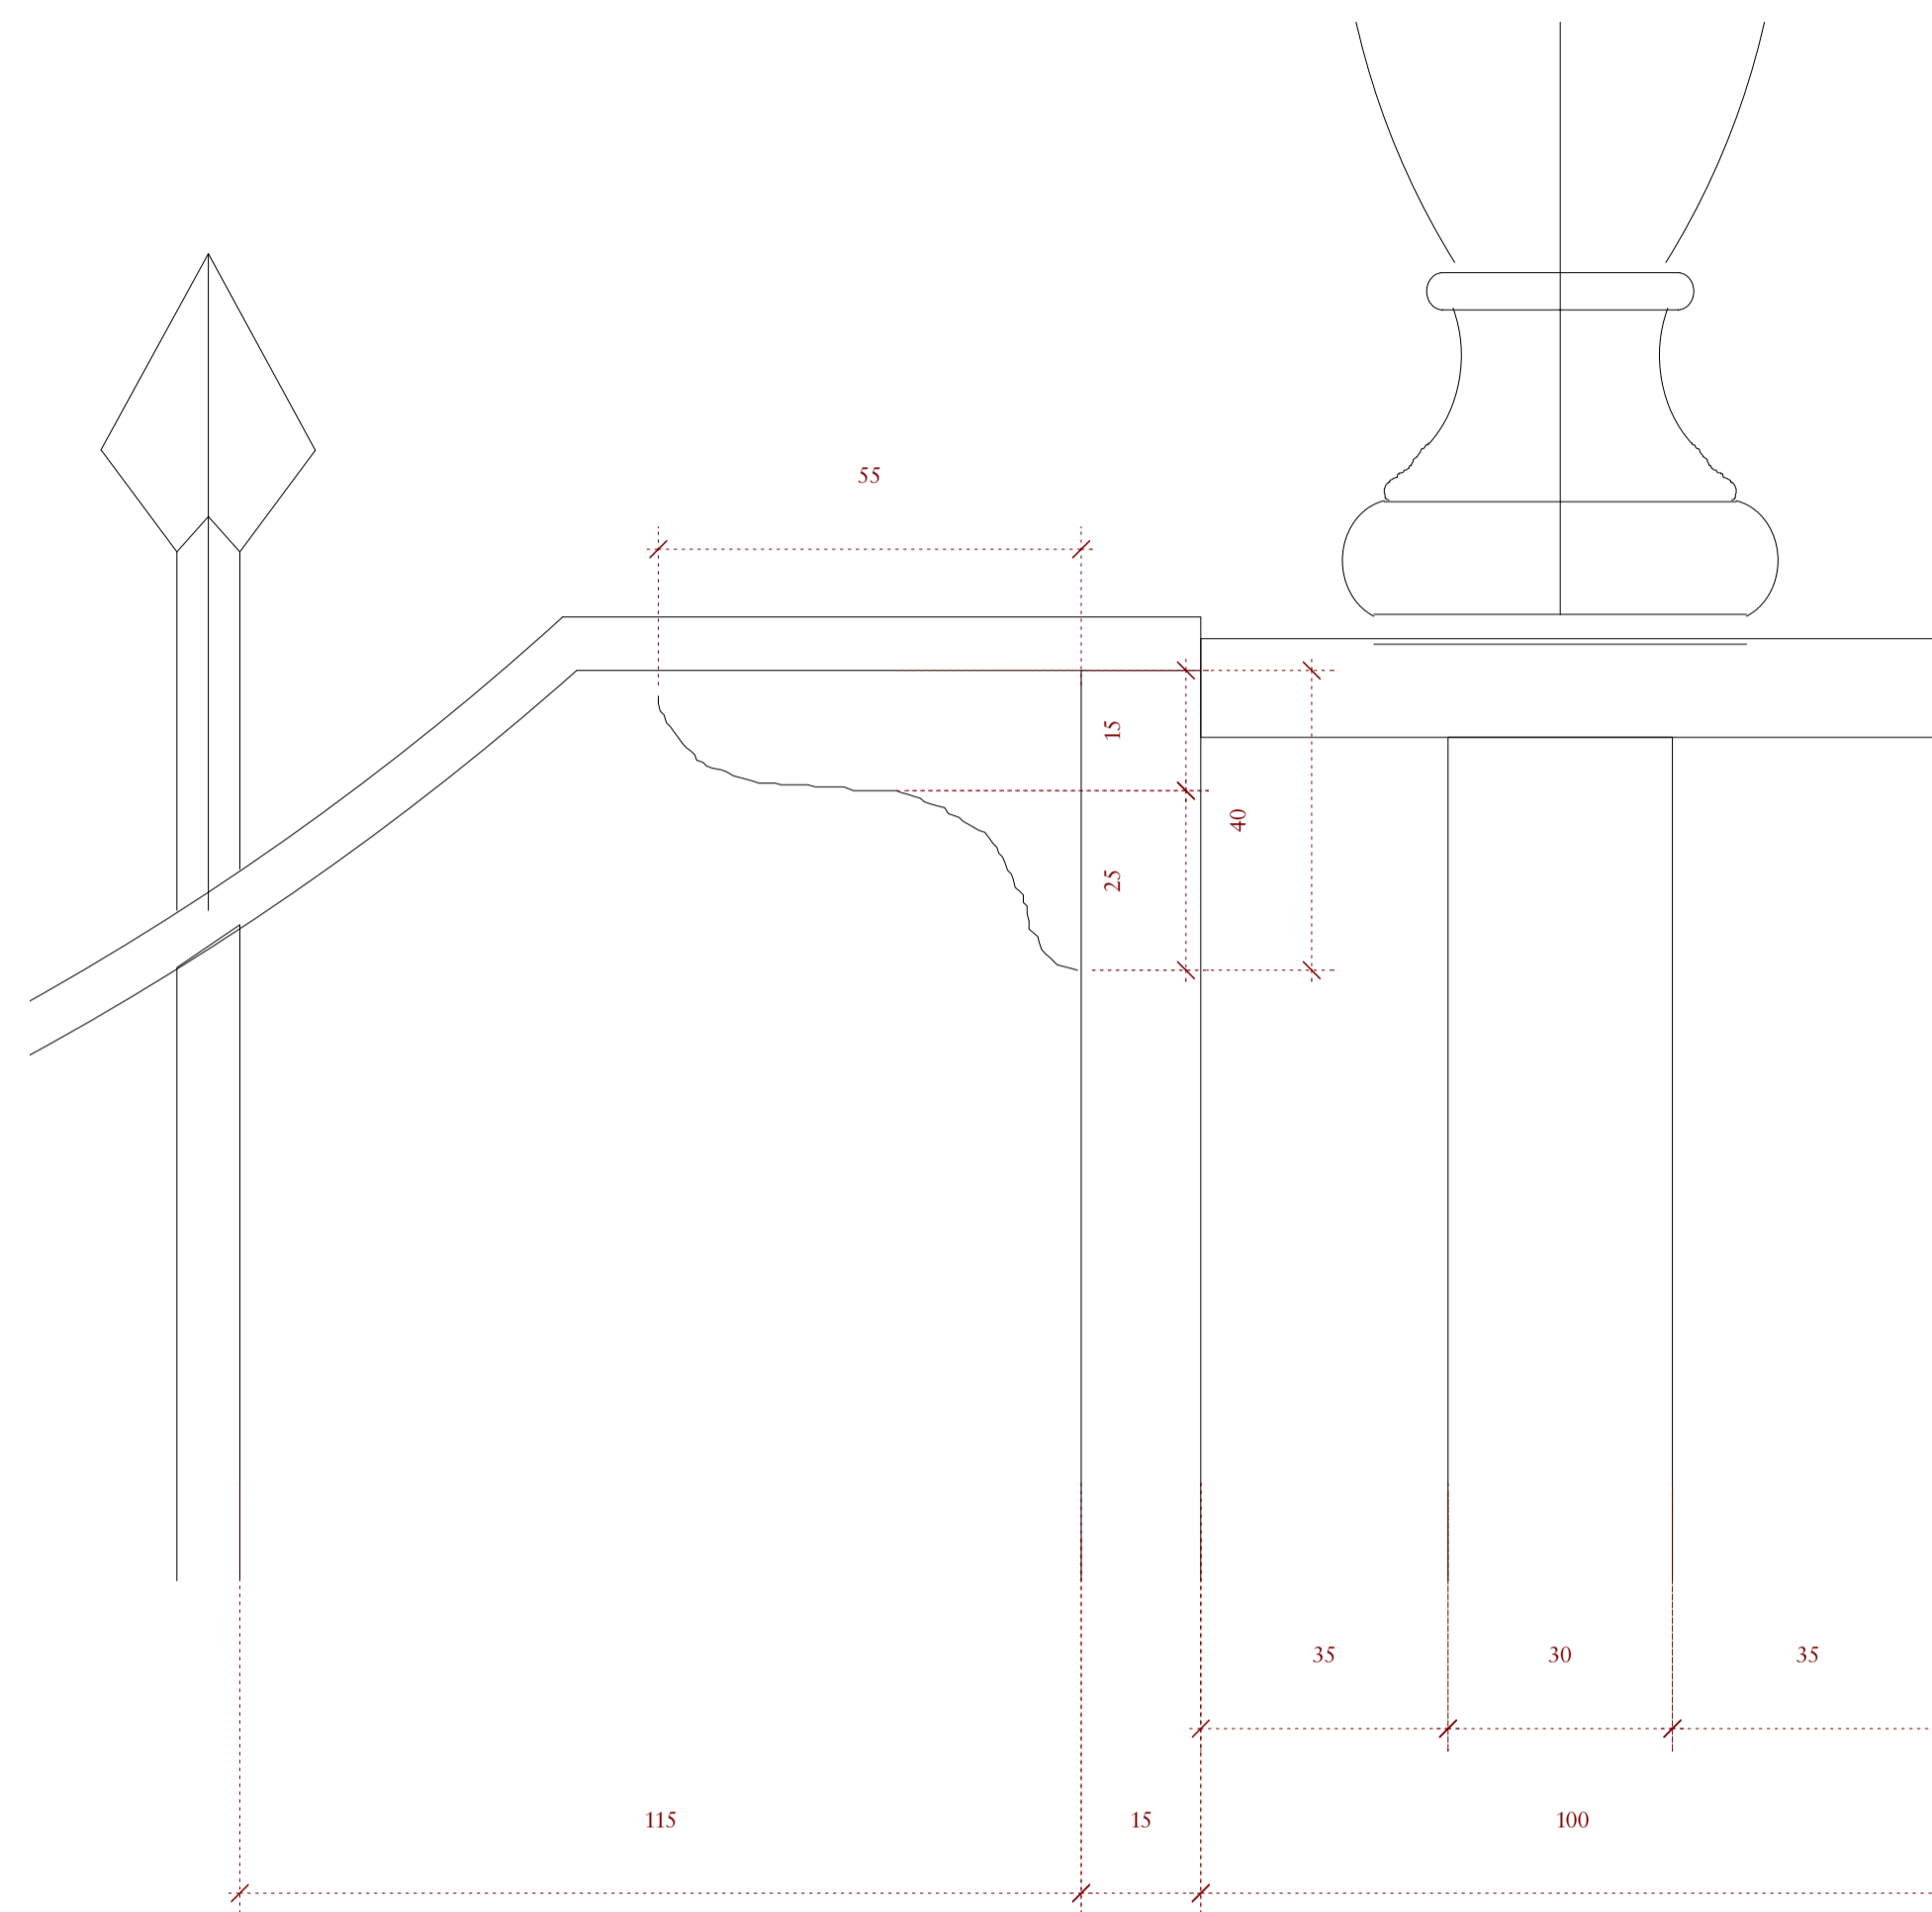

2 Front Railings Gate Detail
Scale: Actual Size

KEY



A	27/06/24	General amendments	LF
Rev	Date	Details	By

Charlton Brown Architecture & Interiors

The Belvedere, 2 Back Lane, Hampstead, London, NW3 1HL
Telephone +44(0)20 7794 1234
Email office@charltonbrown.com
Website www.charltonbrown.com

Client
Polly Samson

Project
49 Downshire Hill


Drawing Title
GF Front Railing - Details

Date	Drawn	Checked
27/06/2024	KH	DB

Scale
Scale varies

Issue Status
FOR PLANNING

Project Number	Drawing Number	Revision
22005	90-006	A

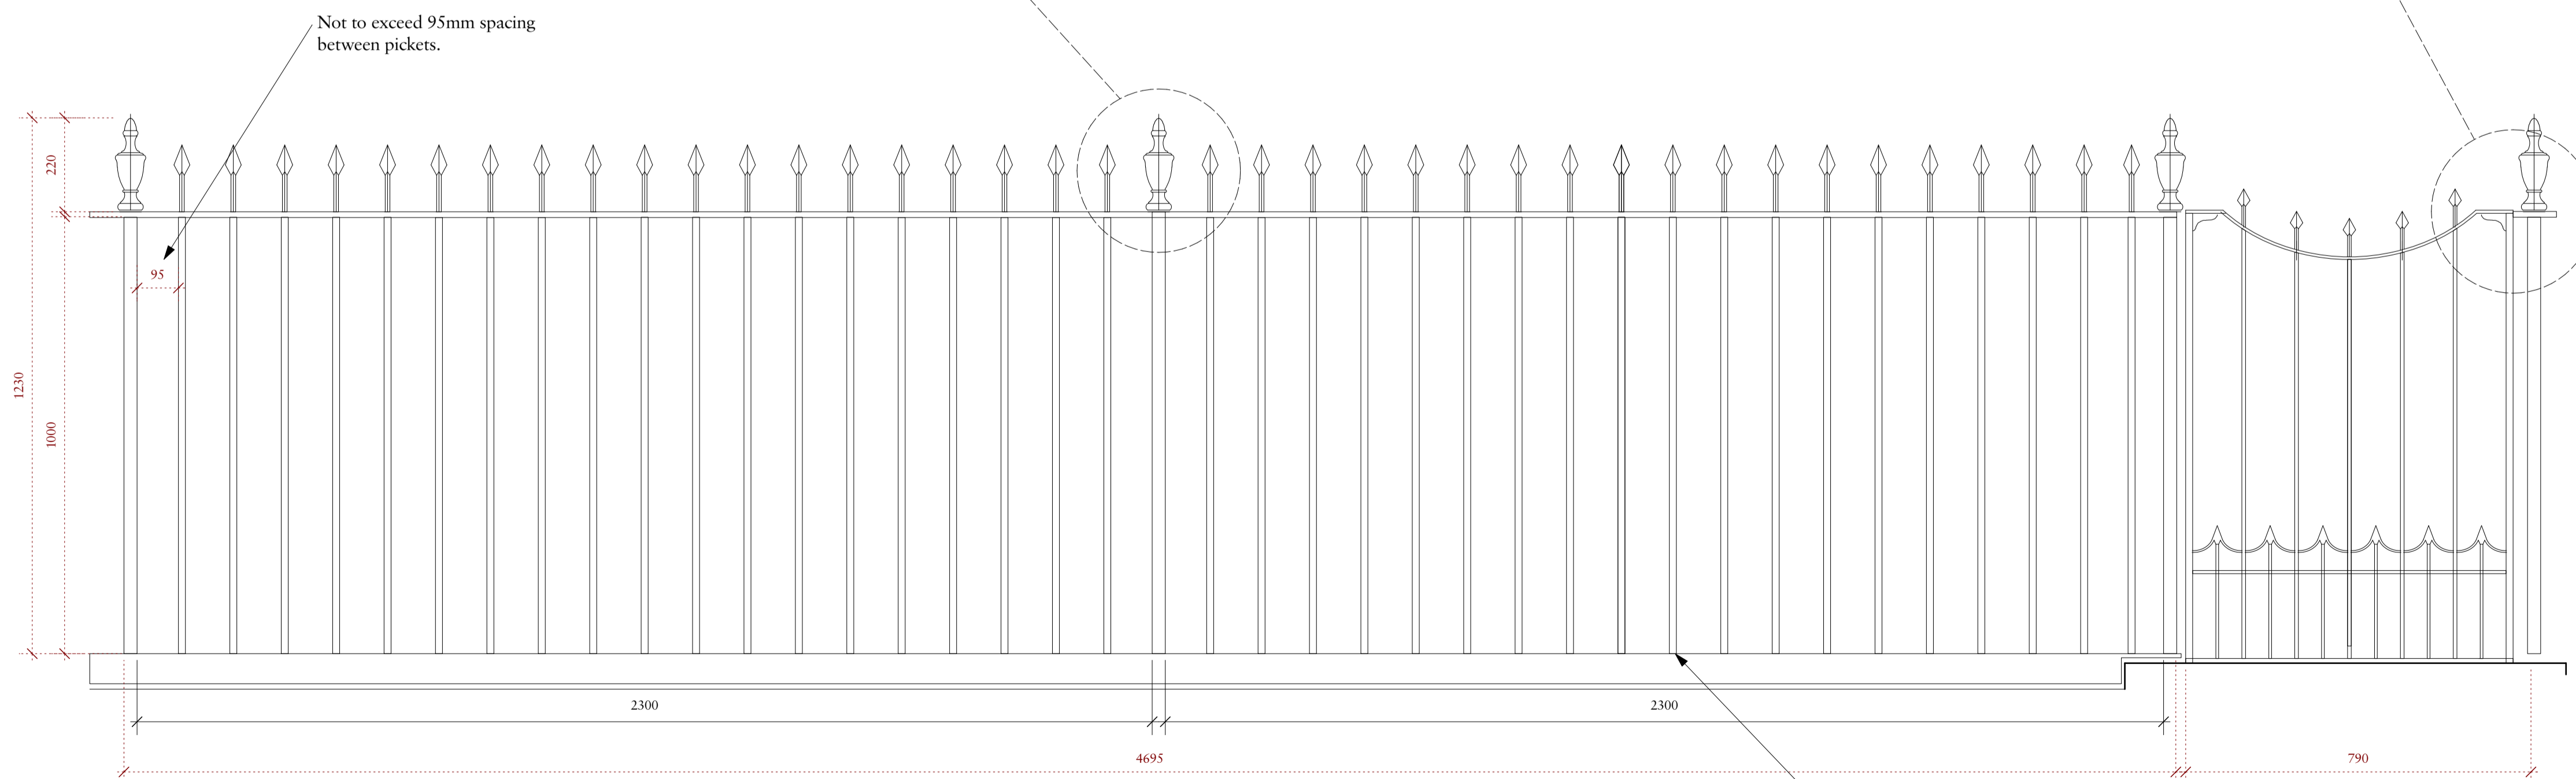

3 Ground Floor Front Railings (Left)
Scale: 1:10

Railings to be let in to new light grey limestone coping stone, to match roof terrace coping. Fixing by specialist subcontractor design.