

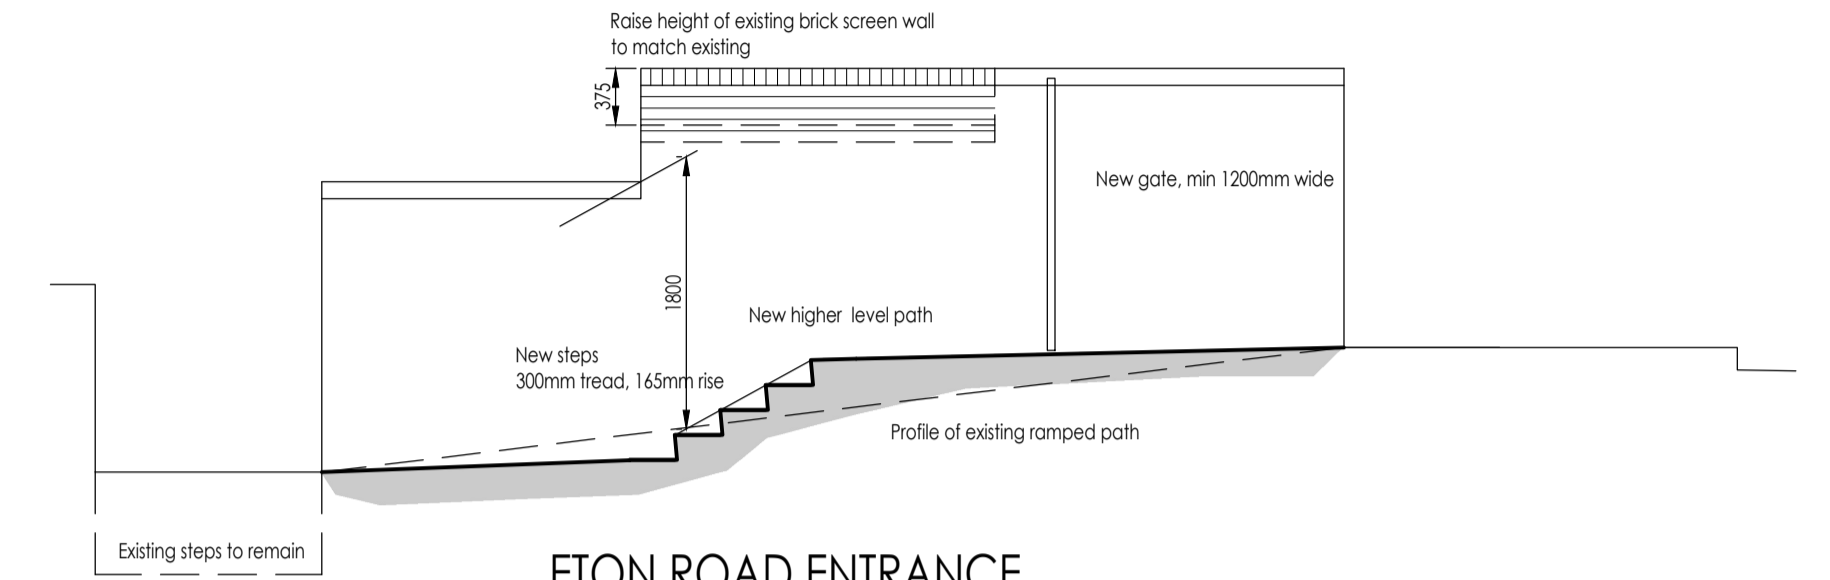


ETON ROAD ENTRANCE
AS PROPOSED
Scale 1:50

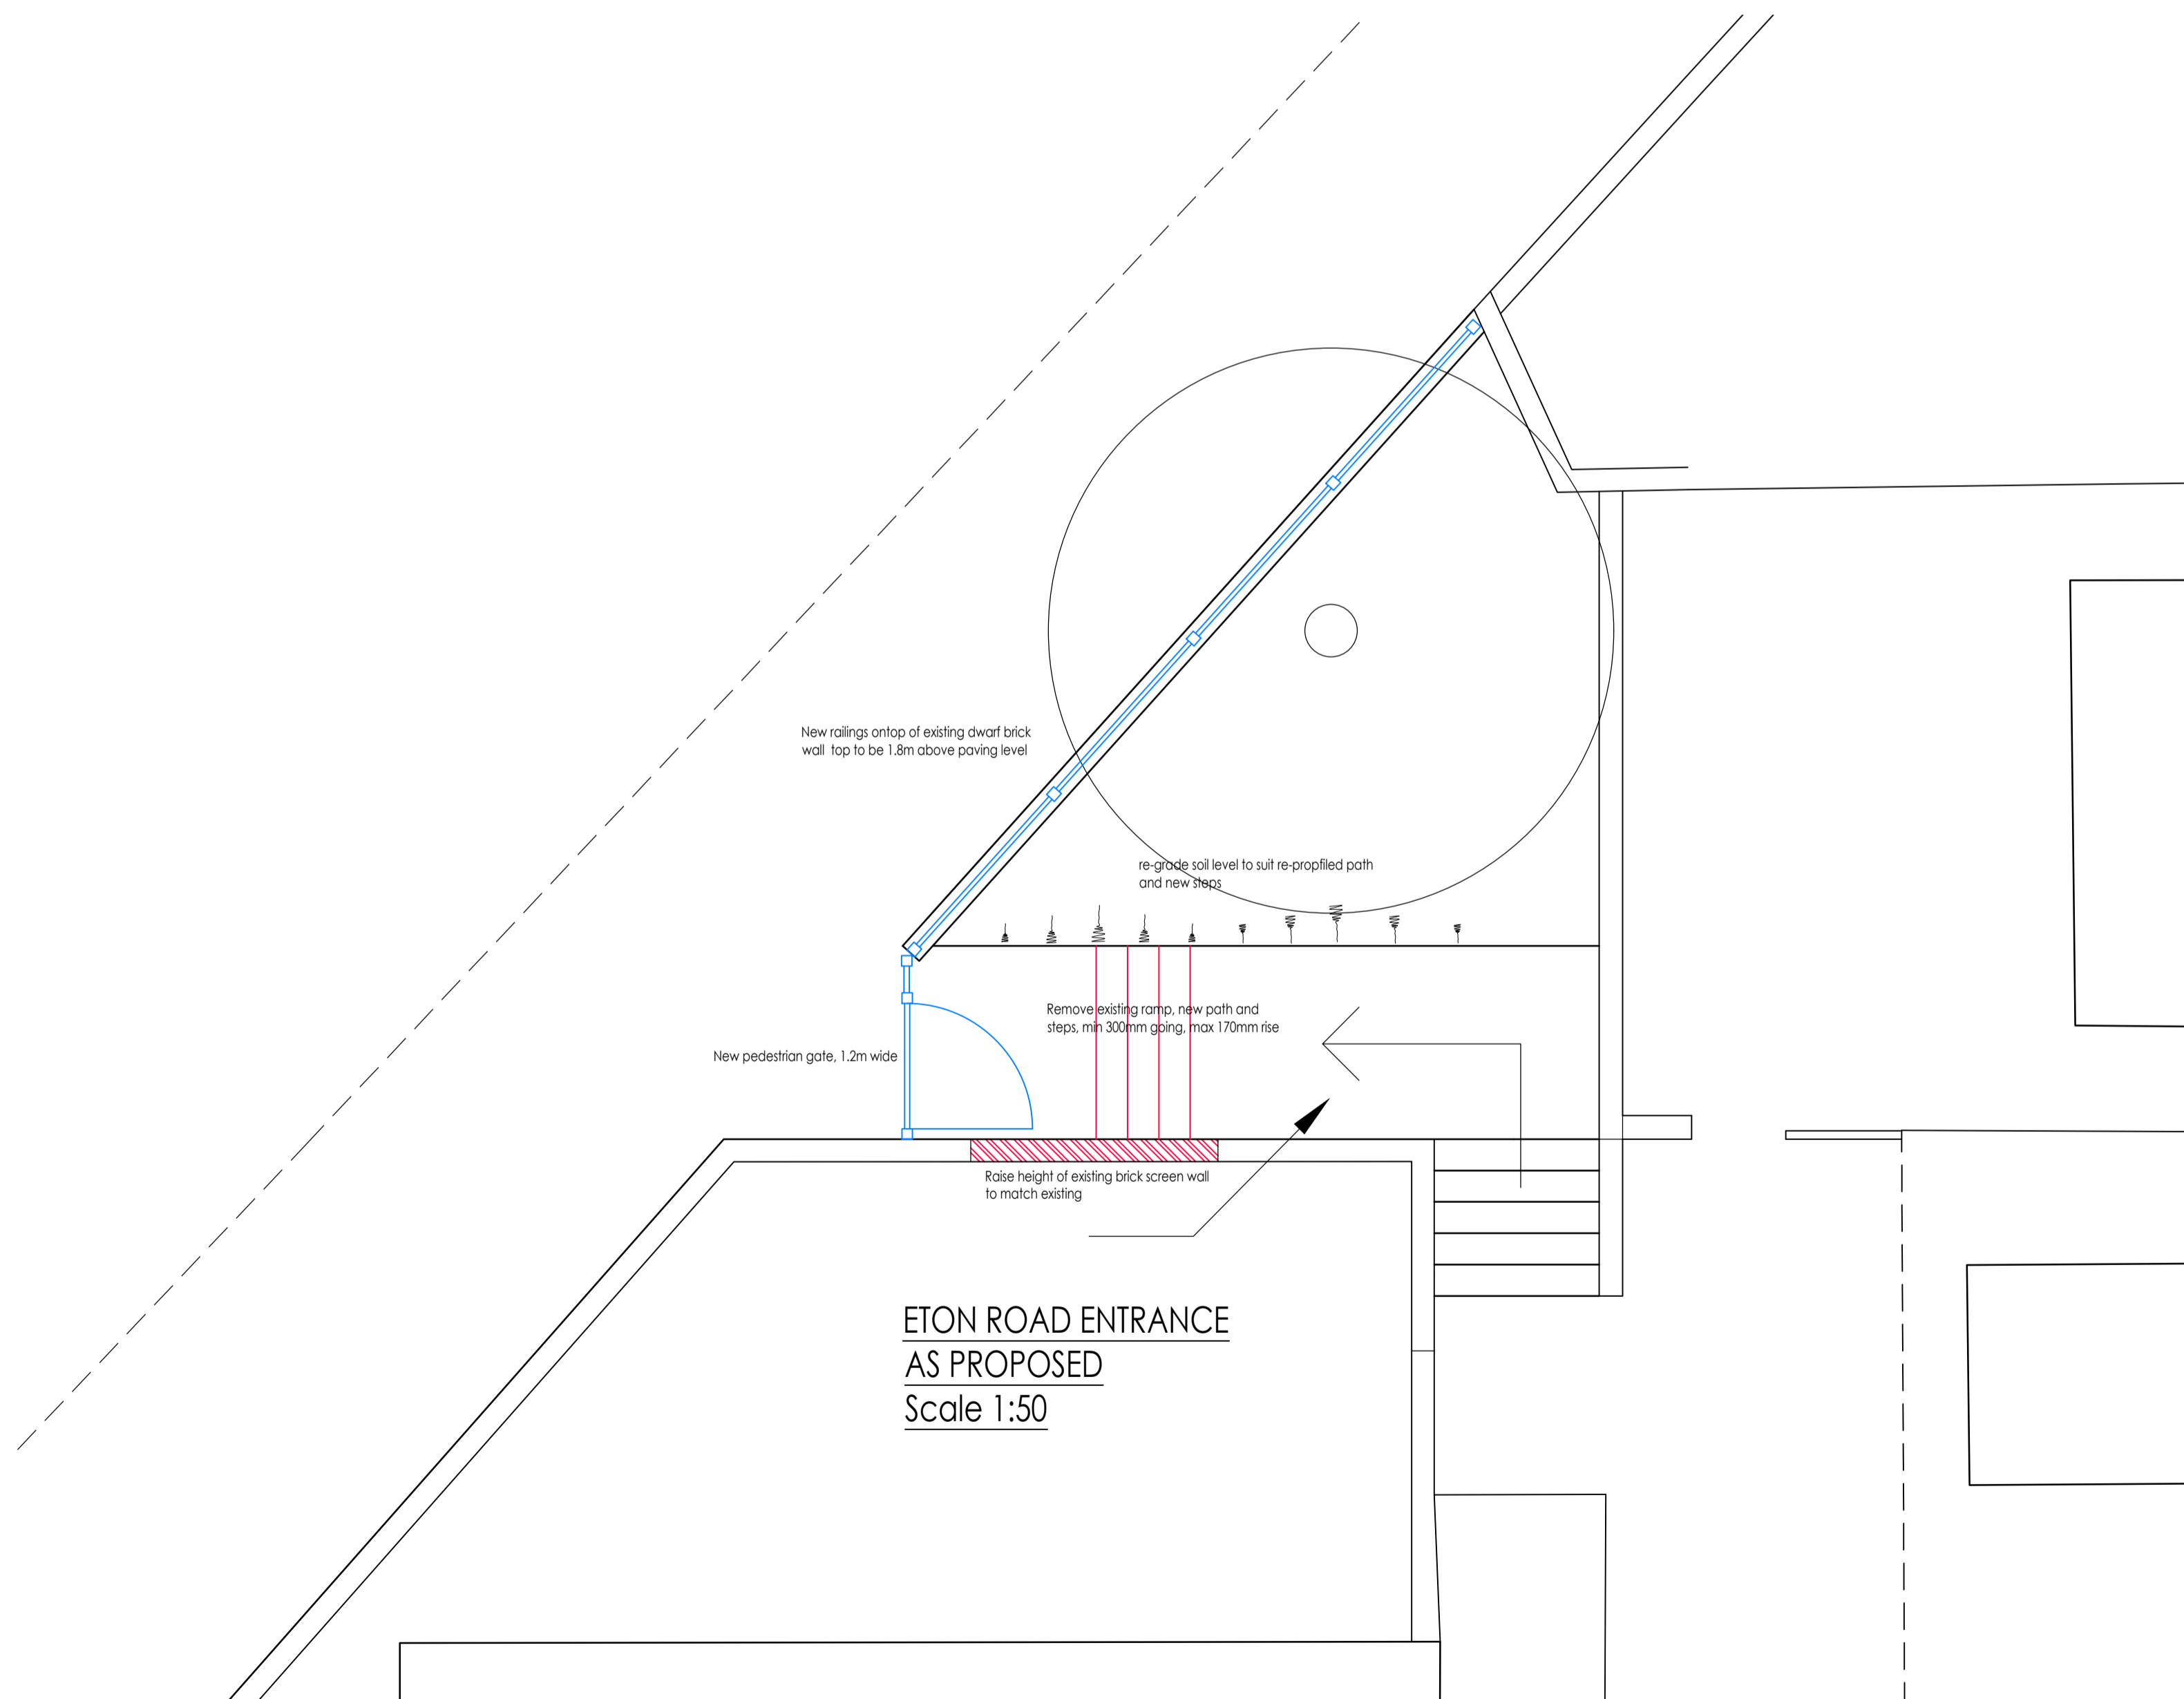

ETON ROAD ENTRANCE
SECTION AS PROPOSED
Scale 1:50

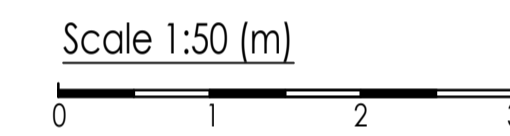

ETON ROAD ENTRANCE
AS PROPOSED
Scale 1:50

Whymark & Moulton
Chartered Surveyors &
Building Engineers
20 North Street, Sudbury,
Suffolk. CO10 1RB
Tele: 01787 371371 Fax: 01787 319966

Project
**PROPOSED FENCING
TO ADELAIDE ROAD
BEAUMONT WALK
CAMDEN NW3**

ETON ROAD ENTRANCE DETAILS

Scale 1:50, Date April 2023

Drawing No 22/049-03

Amendments