


GENERAL NOTES: PRELIMINARY INFORMATION - NOT FOR CONSTRUCTION

This drawing has been produced for N & V Knight for architectural services alone and is not intended for use by any other person or for any other purpose • Drawings remain copyright of Well St Studio and may not be reproduced without written consent or licence • All drawings to be read in conjunction with relevant details, specifications and schedule information • WSS assume no responsibility for survey dimensional accuracy and corresponding site dimensions • Contractor to survey and confirm all existing dimensions • Structural Engineer to check and approve all details prior to any order or manufacturing.

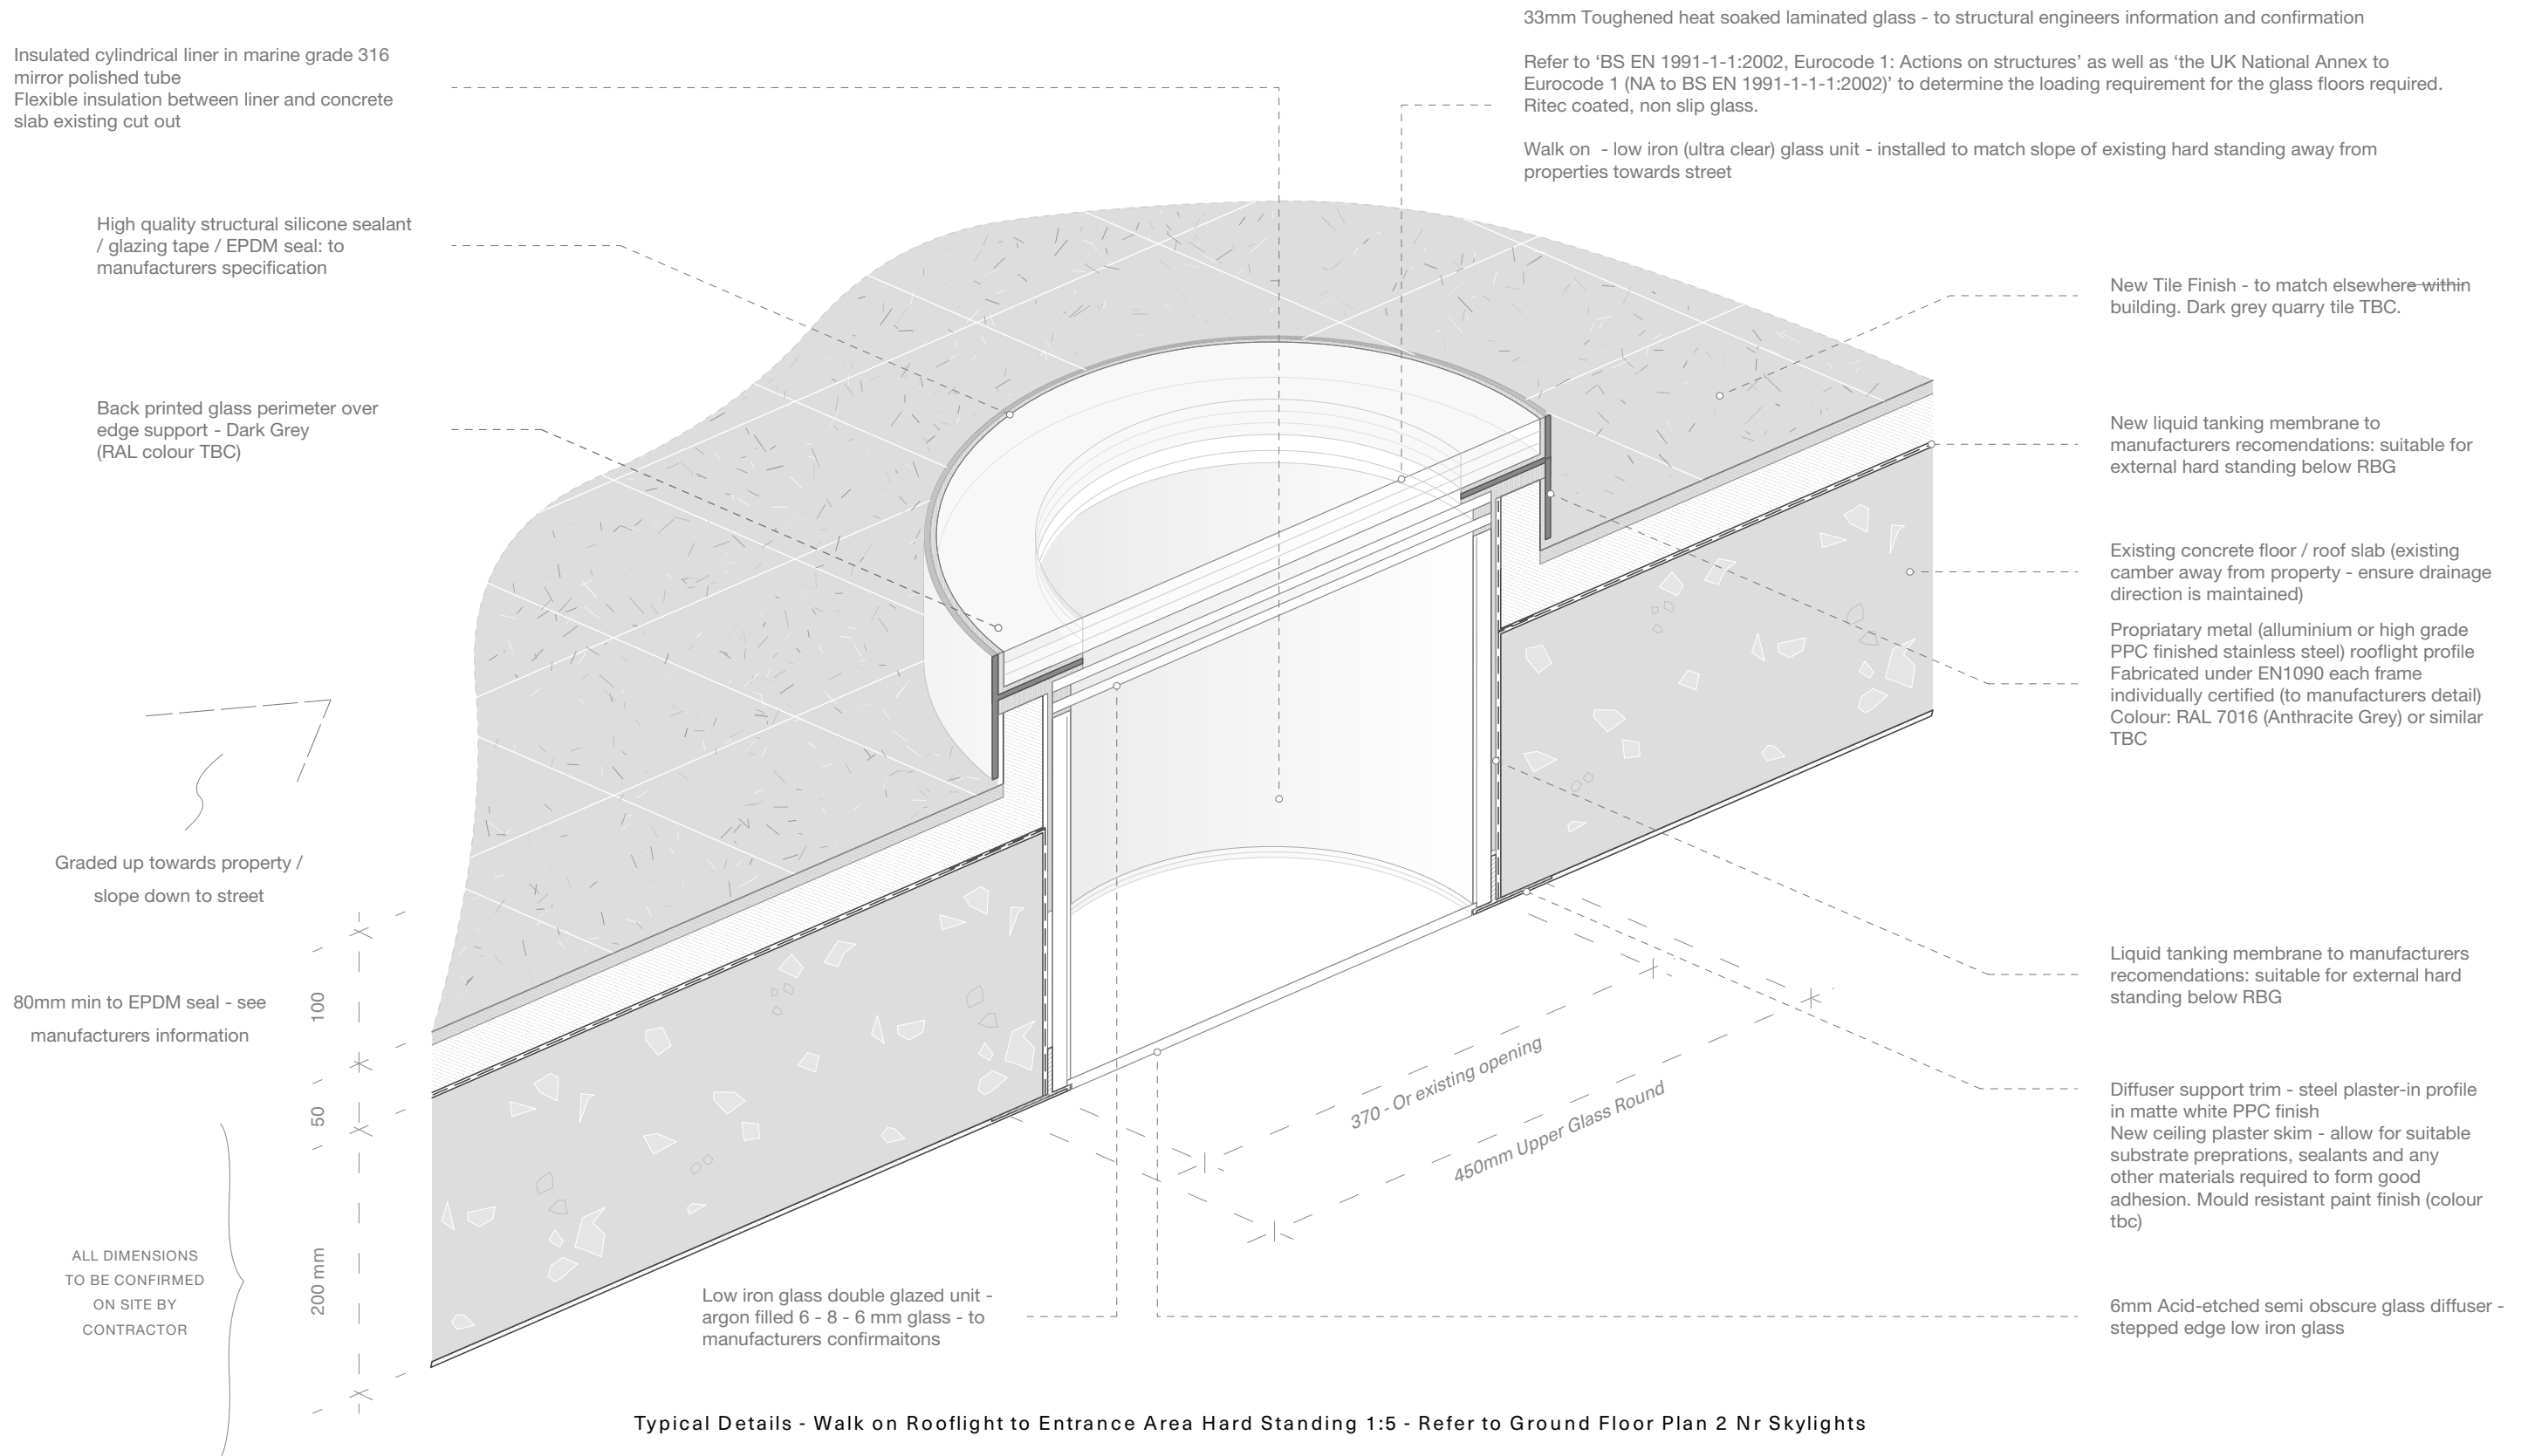


Well St Studio
Architecture & Design

238b, Well St
London E9 6QT

+44 (0)208 432 9521
contact@wellststudio.co.uk
wellststudio.co.uk

Revision History
Rev Date Description

Orientation & Scale

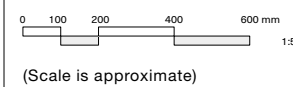

Project 88 South Hill Park - NW3 2SN
Drawing Title Ground Floor Walk On Skylight Detail - Planning
Drawing No. 23_SHP_IL_A_PD_50.01.1

Drawn by WSS
Date 07.06.24
Scale 1:5 @ A3