




RL.02/3 _ Rooflight _ Side Elevation

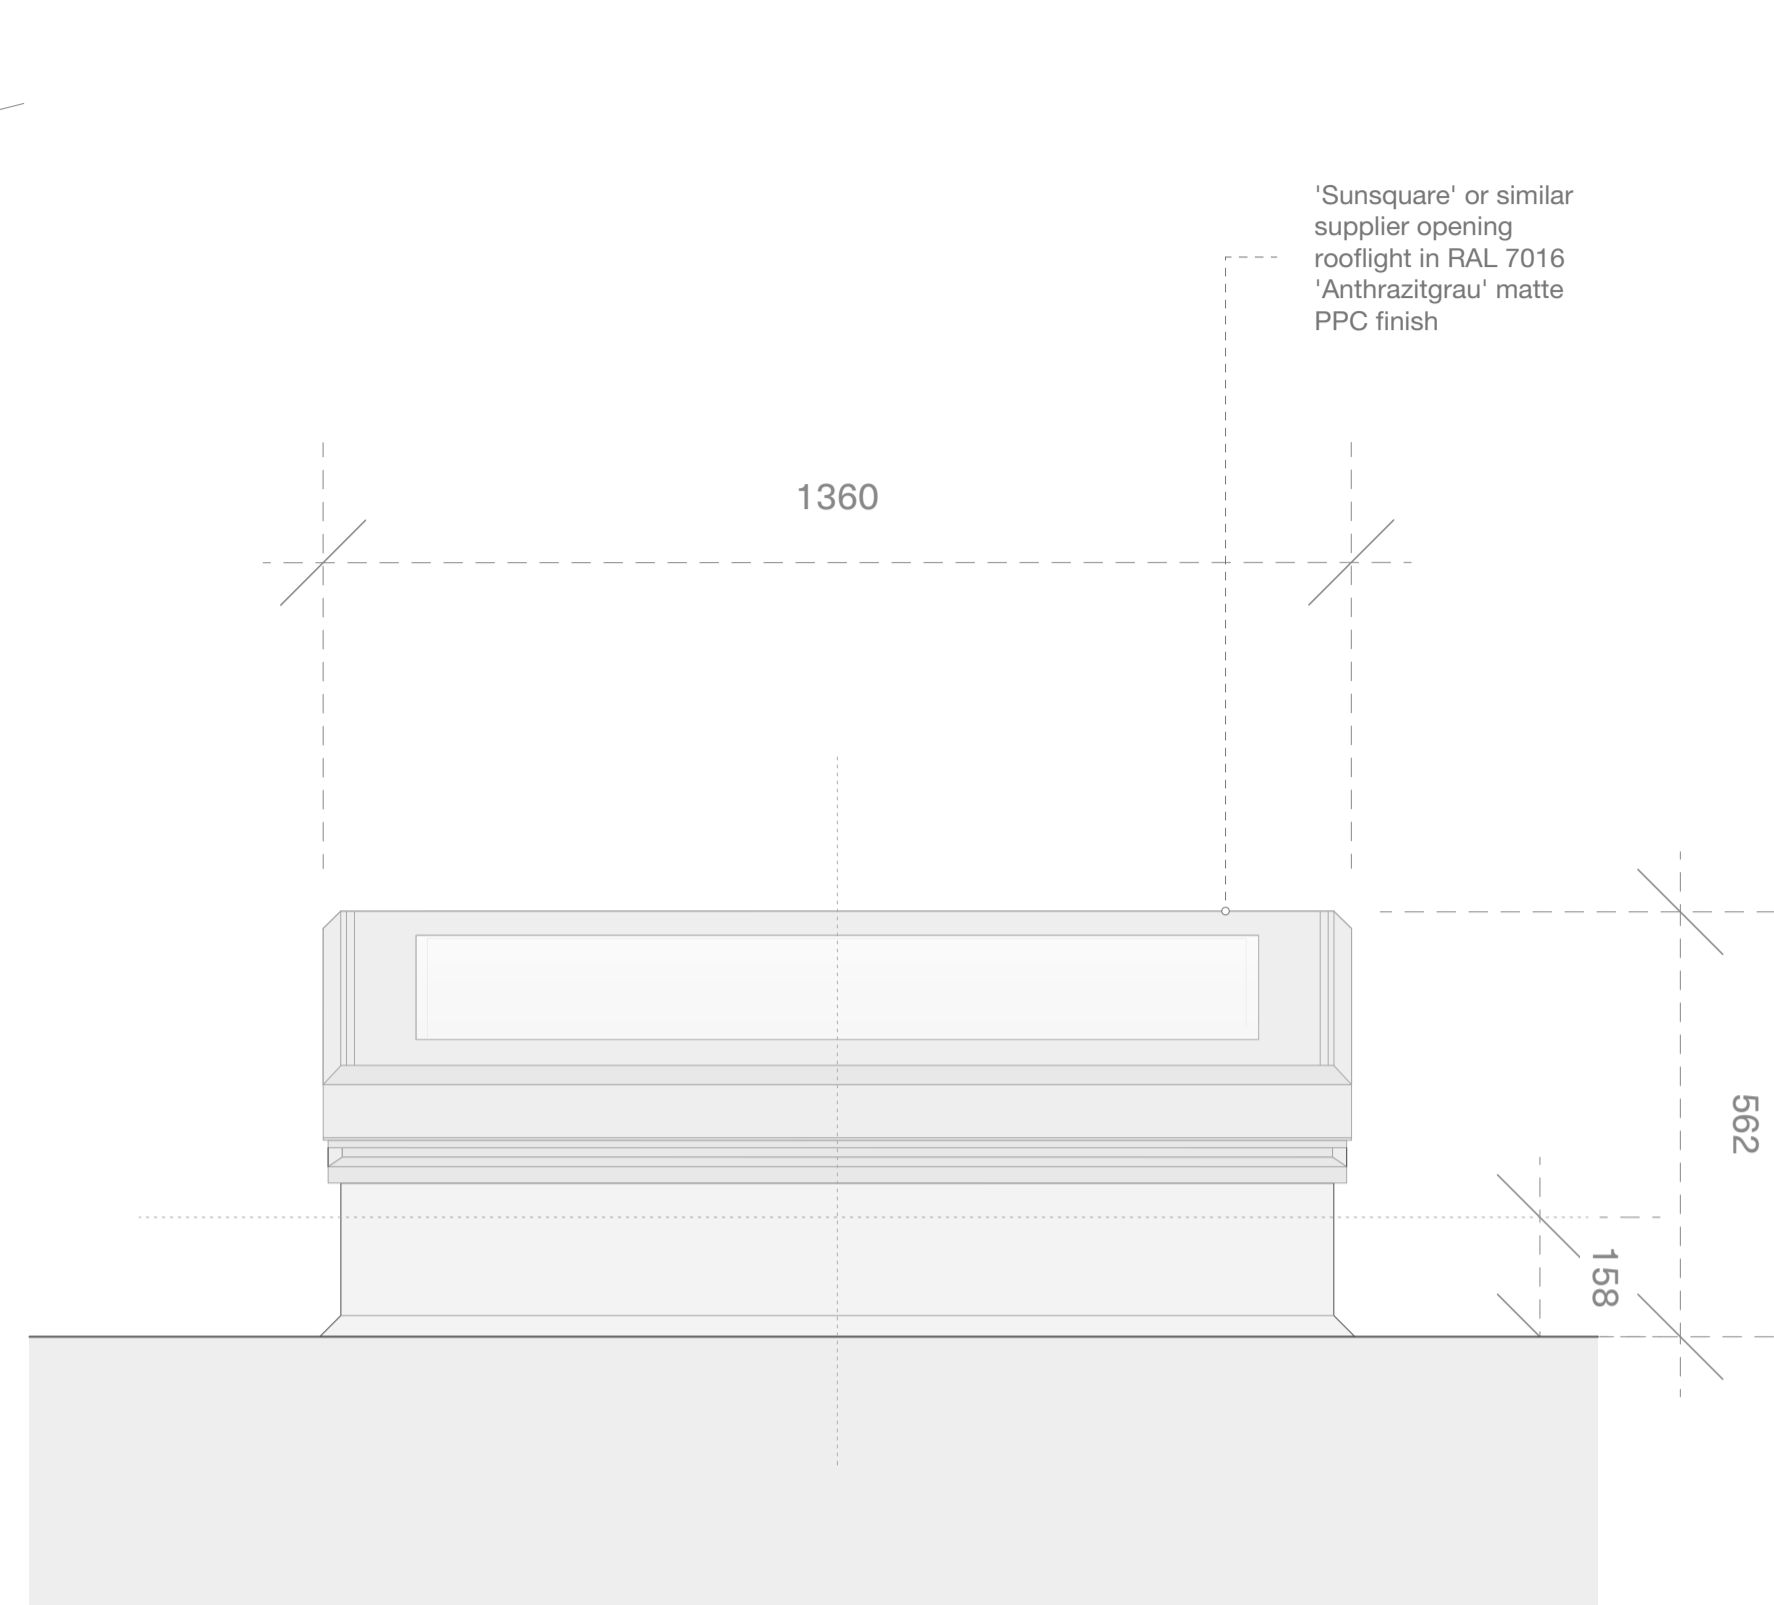


RL.02/3 _ Rooflight _ Elevation

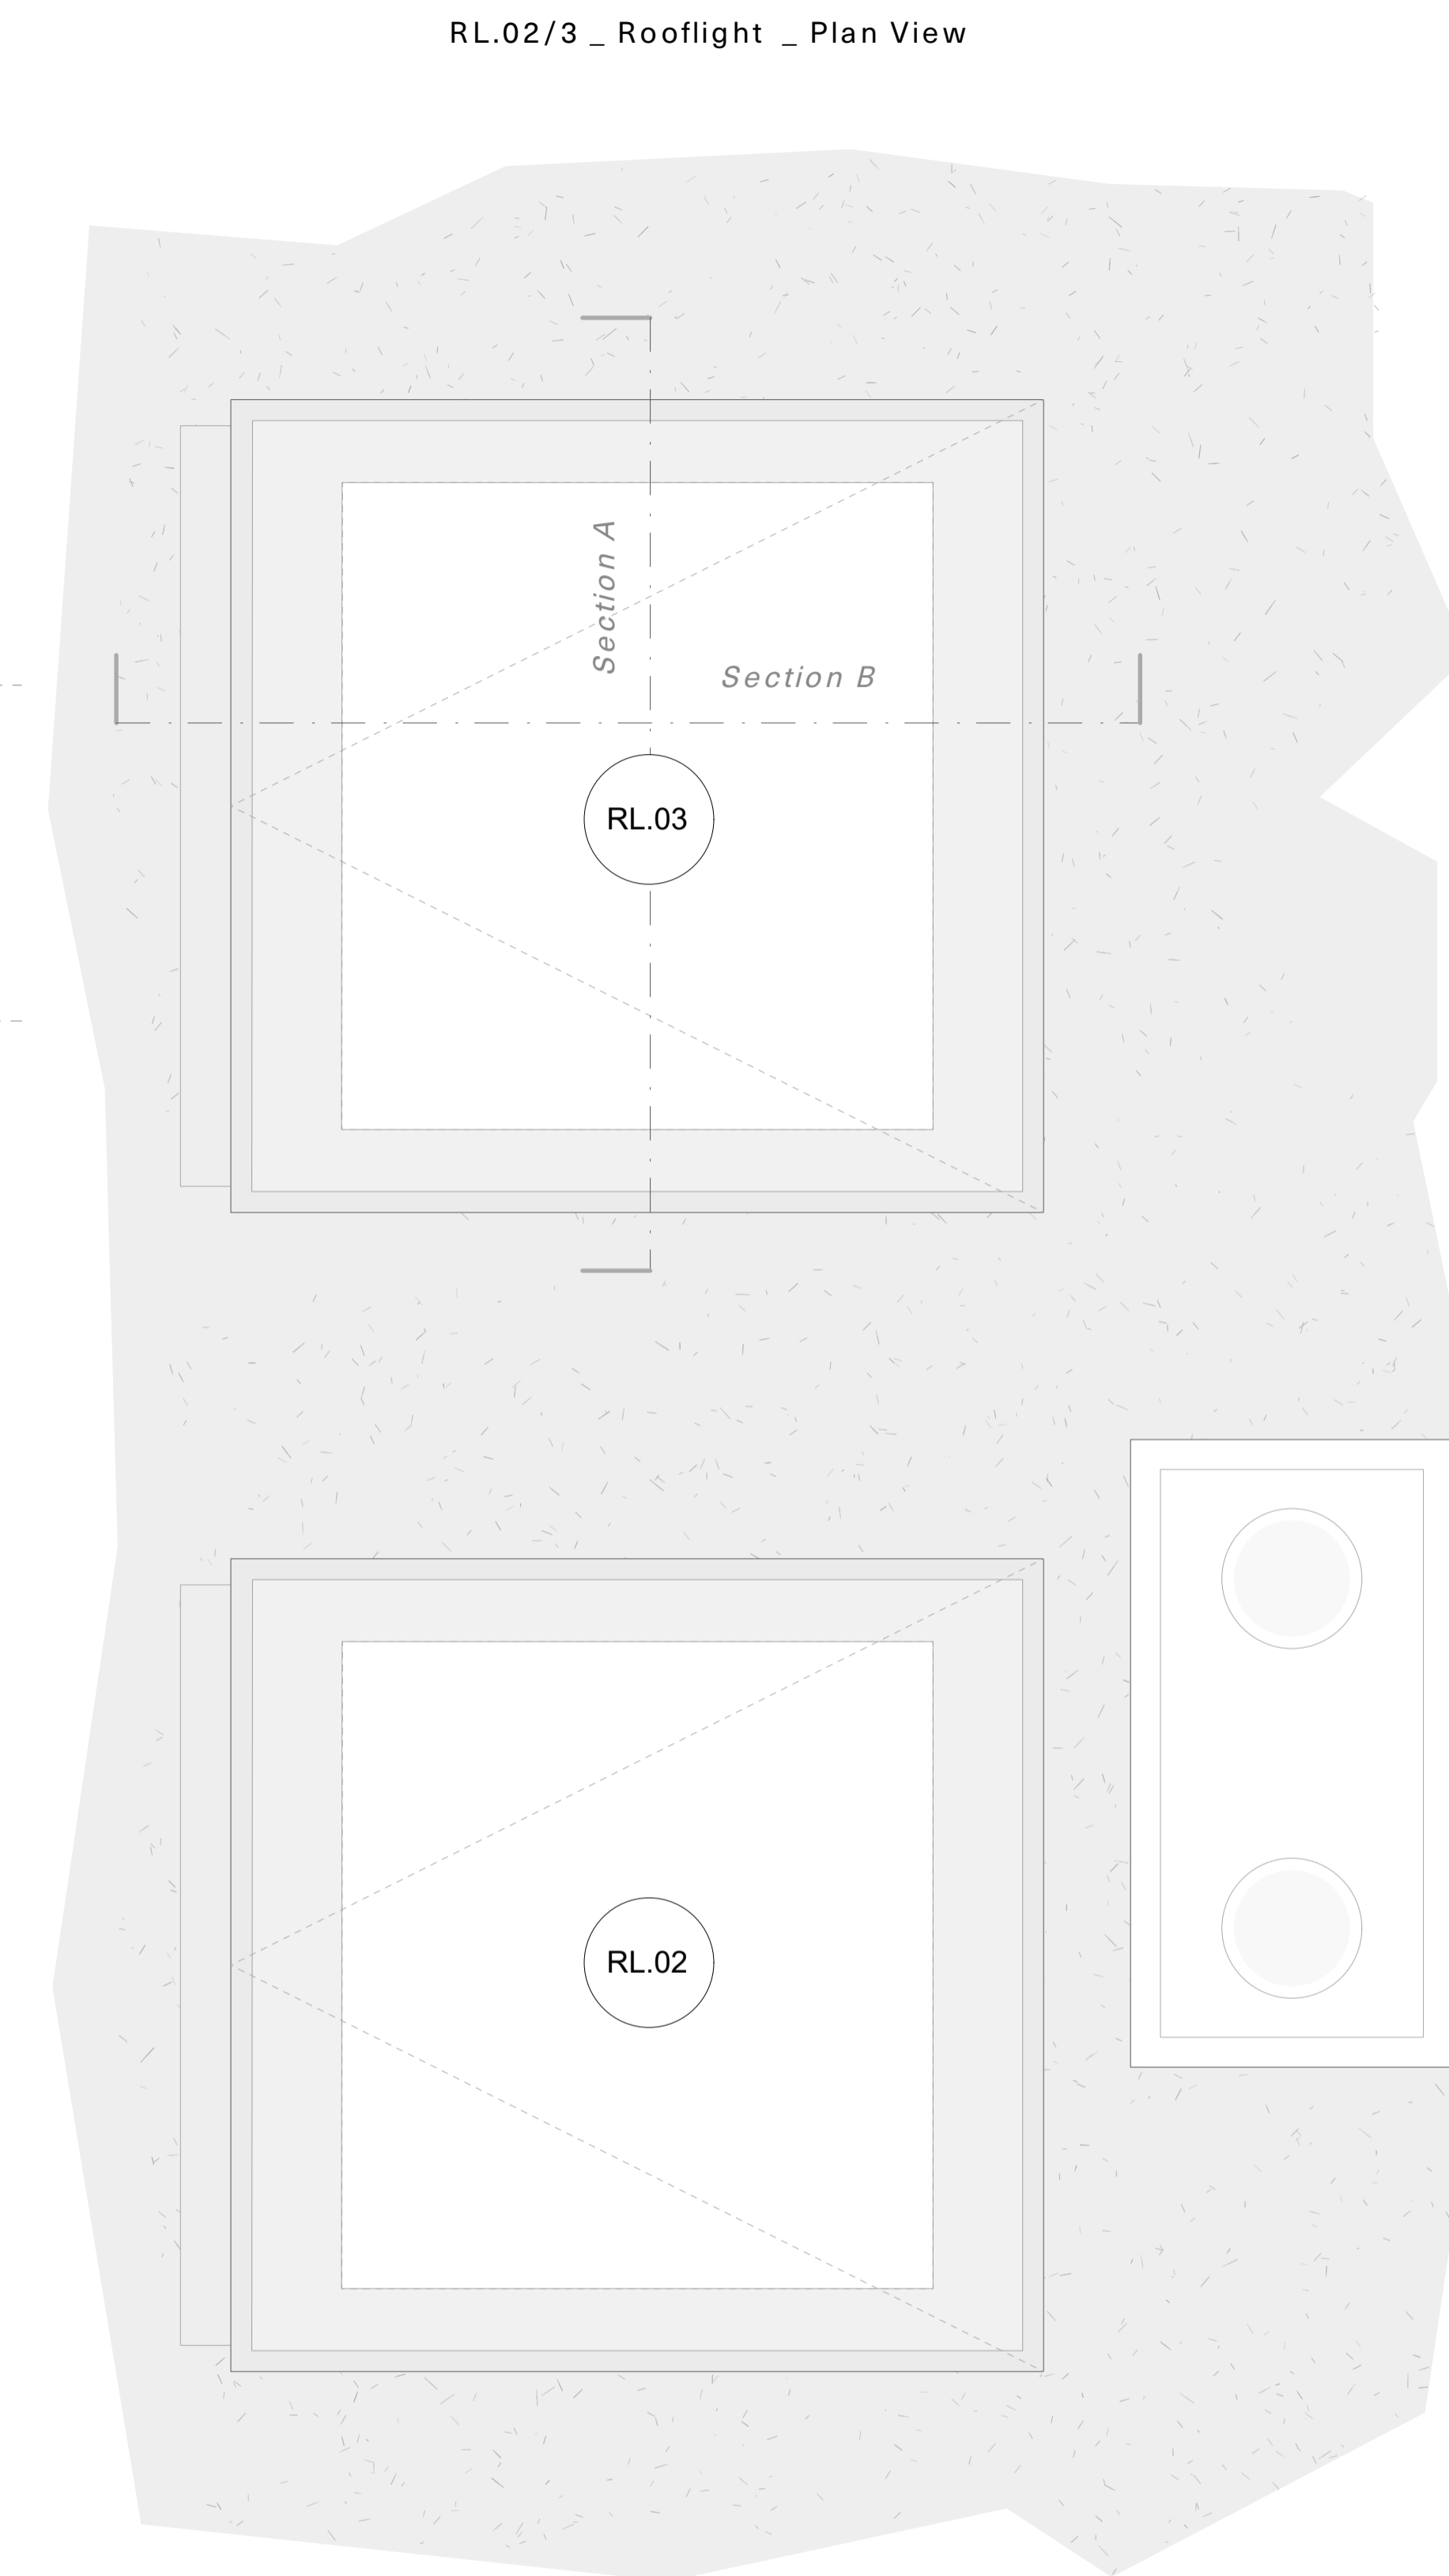

RL.02/3 _ Rooflight _ Plan View

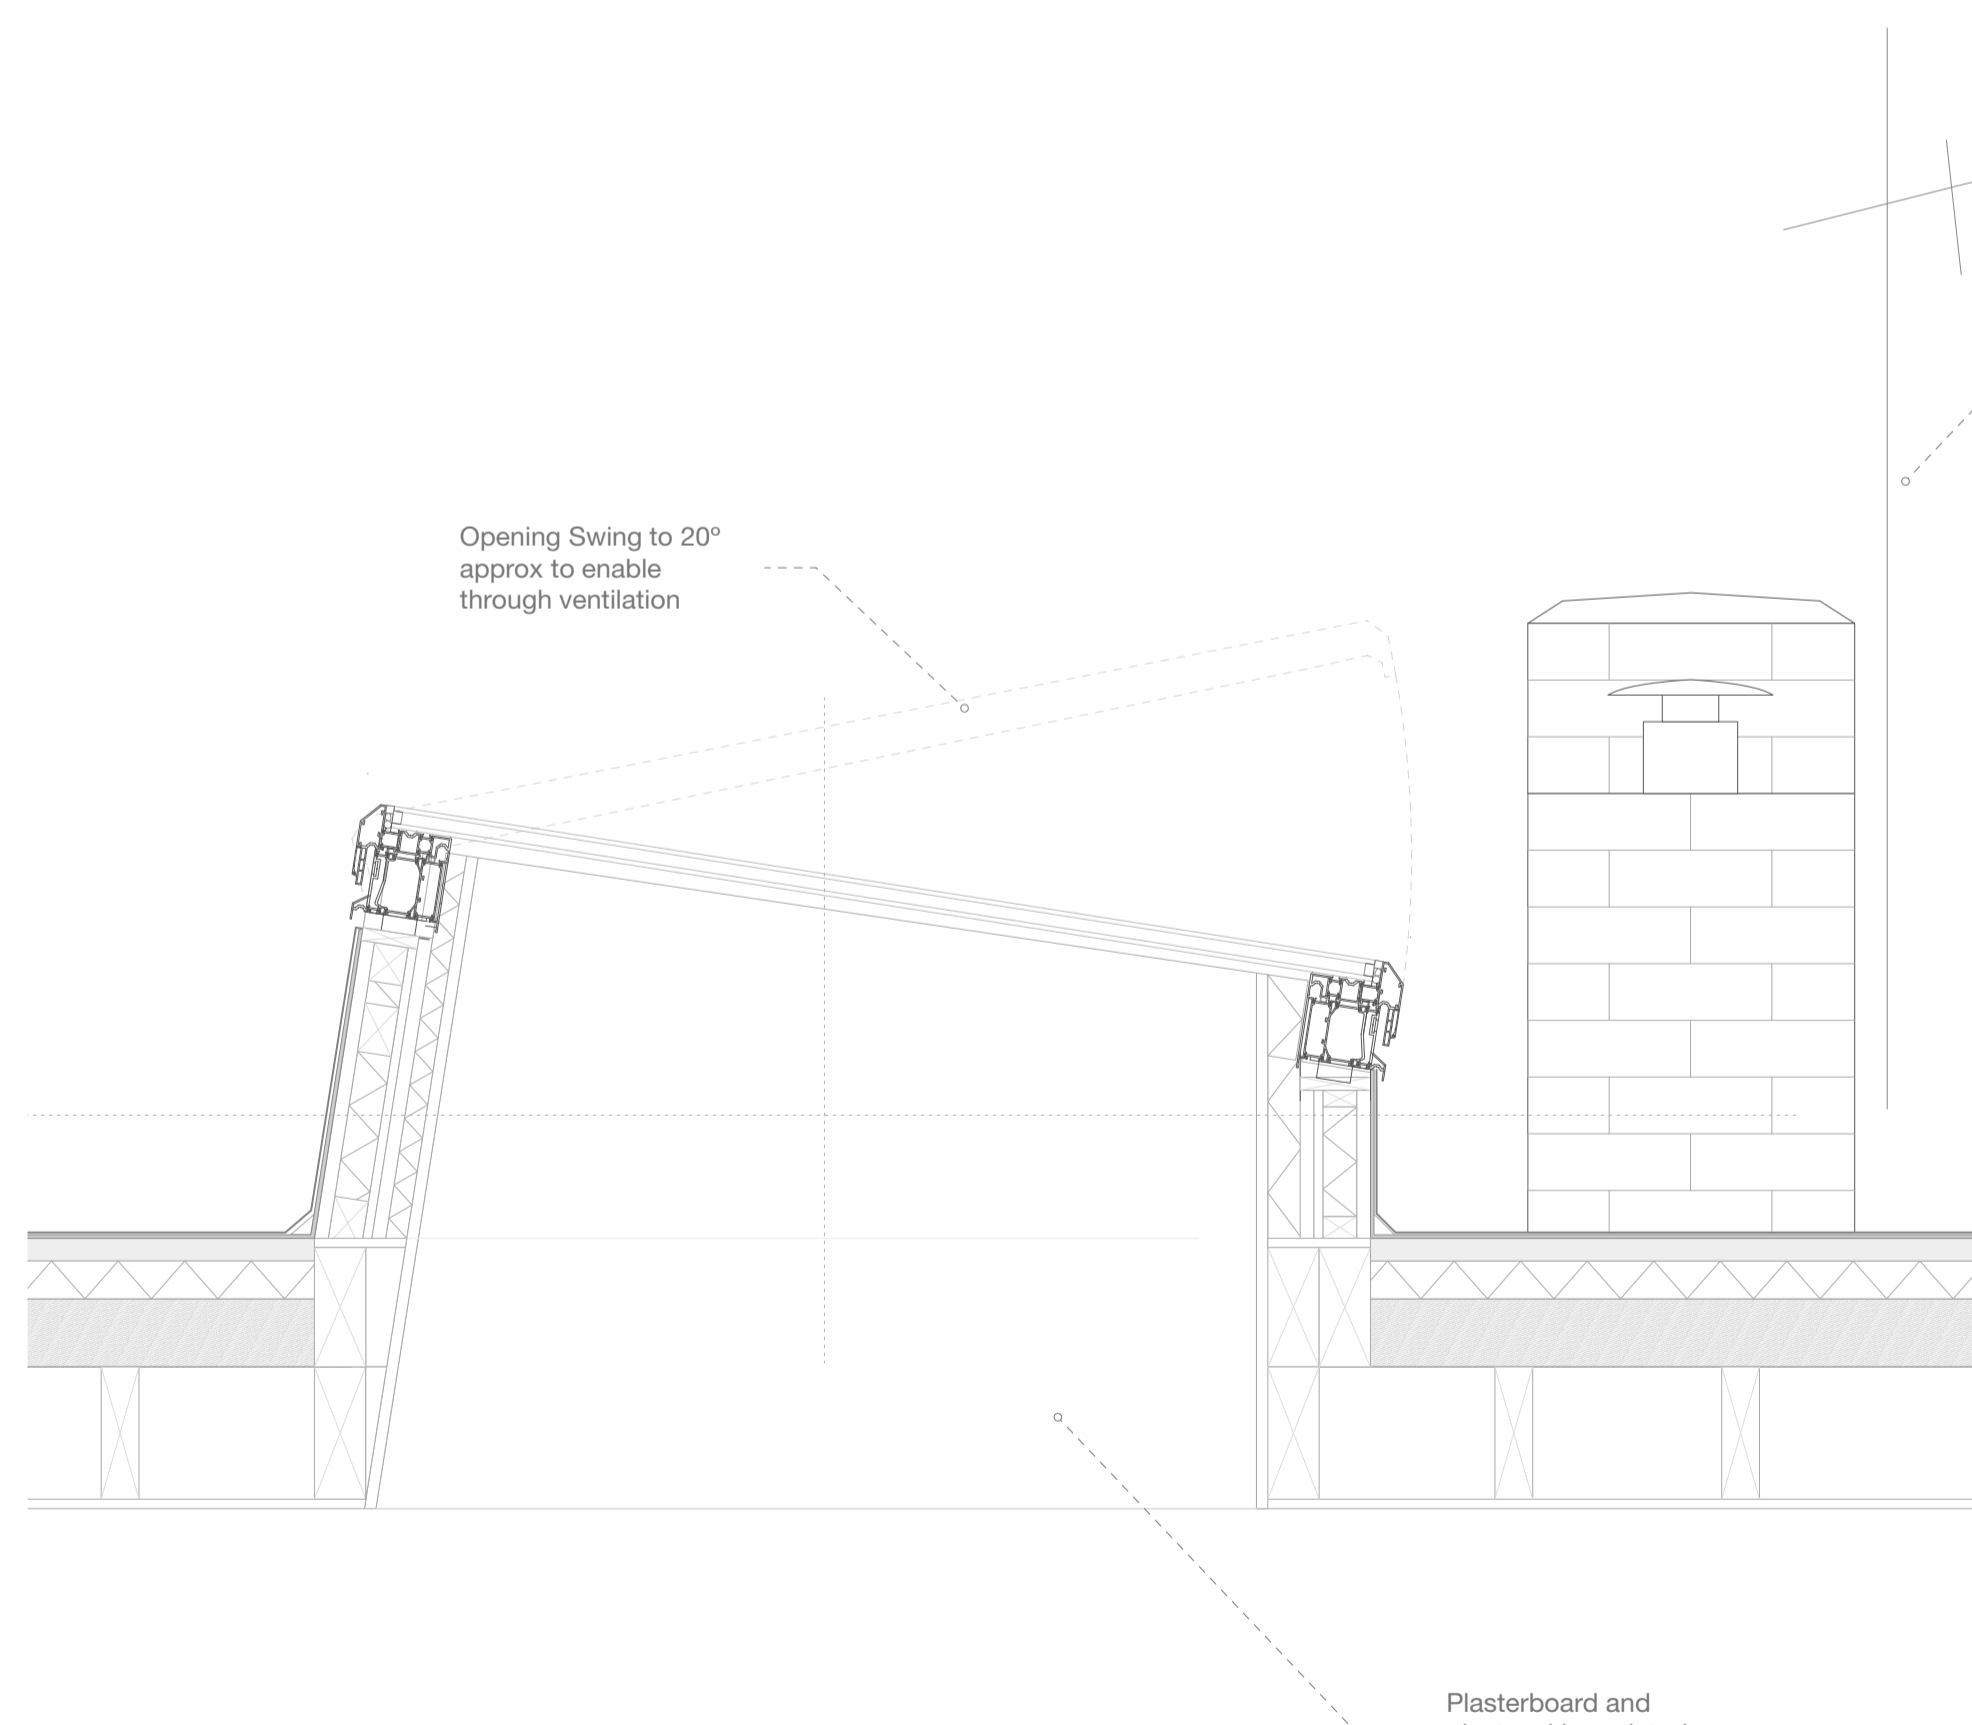

RL.02/3 _ Rooflight _ Section B

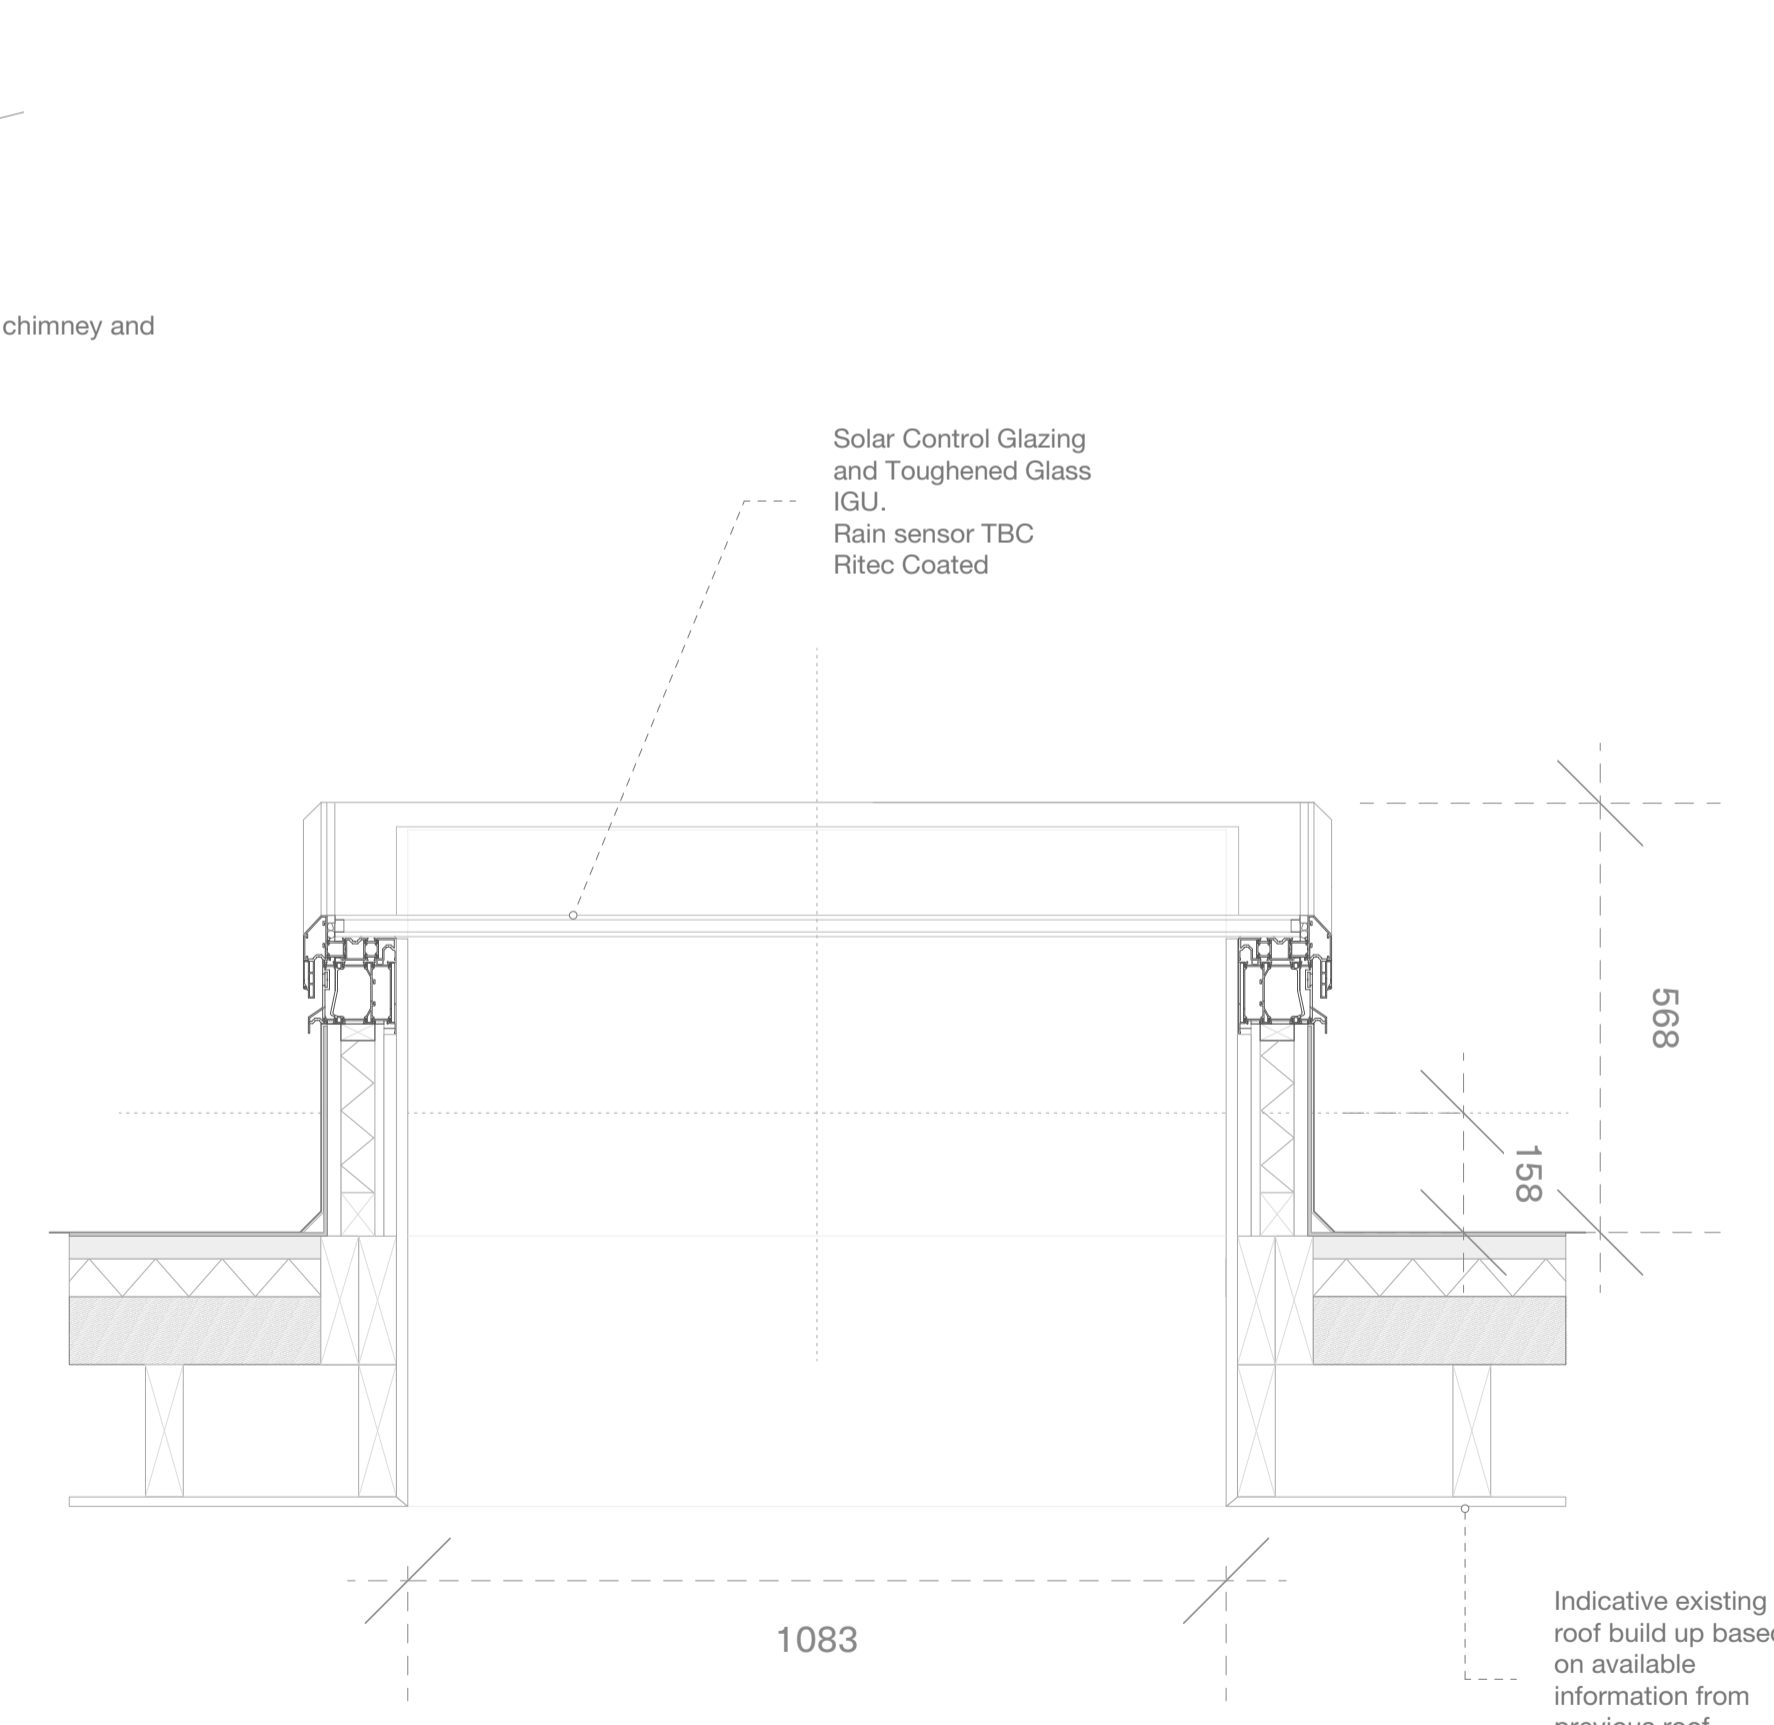

RL.02/3 _ Rooflight _ Section A

Well St Studio
Architecture & Design

238b, Well St
London E9 6QT

+44 (0)208 432 9521
contact@wellststudio.co.uk
wellststudio.co.uk

Revision History
Rev Date Description

Orientation & Scale

Project 88 South Hill Park - NW3 2SN
Drawing Title Roof Level Skylight Details As Proposed
Drawing No. 23_SHP_A_PD_50.03

Drawn by RG
Date 13.06.24
Scale 1:10 @ A1

GENERAL NOTES: PRELIMINARY INFORMATION - NOT FOR CONSTRUCTION

This drawing has been produced for N & V Knight for architectural services alone and is not intended for use by any other person or for any other purpose
• Drawings remain copyright of Well St Studio and may not be reproduced without written consent or licence • All drawings to be read in conjunction with relevant details, specifications and schedule information • WSS assumes no responsibility for survey dimensional accuracy and corresponding site dimensions • Contractor to survey and confirm all existing dimensions • Contractor to check all dimensions on site, report any discrepancies immediately and prior to commencement of setting or any out execution of relevant works. Do not scale from drawings • Opening Rooflights with electronic / automated opening actuators • Provide Fabricators Drawings for Approval. Provide samples for approval. Solar Control Glazing / Toughened Glass - Provide all glazing specs for approval.