

Proposed Rear Outbuilding

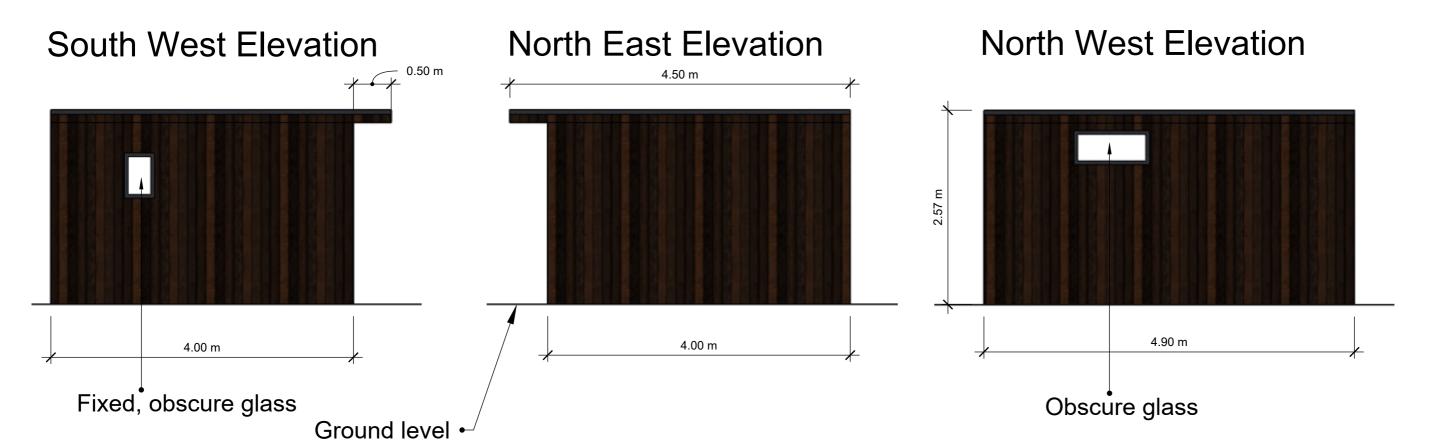


South East Elevation

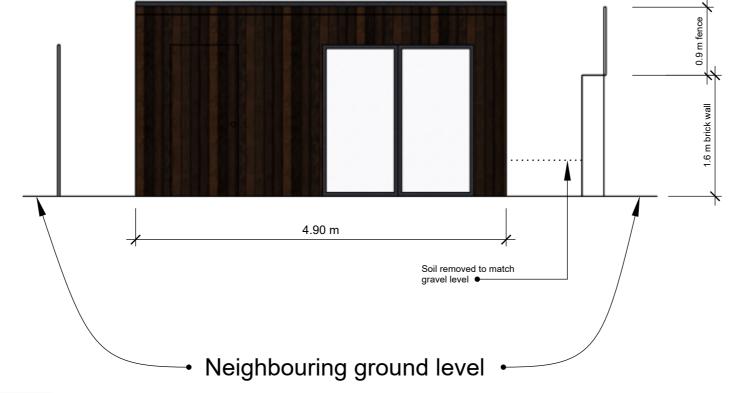

5.00 m

4.90 m

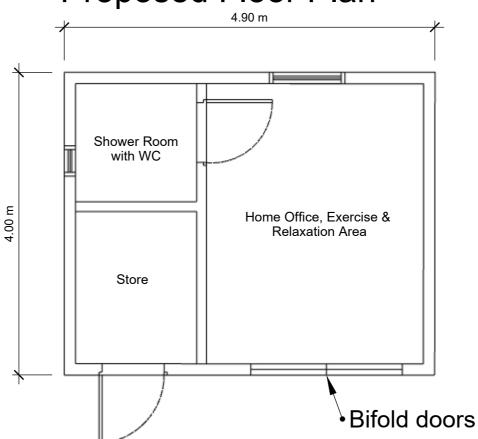



Green roof





R L Planning

36A Birchington Road, Camden NW6 4LJ FOR PLANNING PURPOSES ONLY

issue 20.06.24

PROJECT NO 20.93

Proposed Roof & Floor Plans plus Isometric View (NTS) 1:50 @ A3



5.00 m