

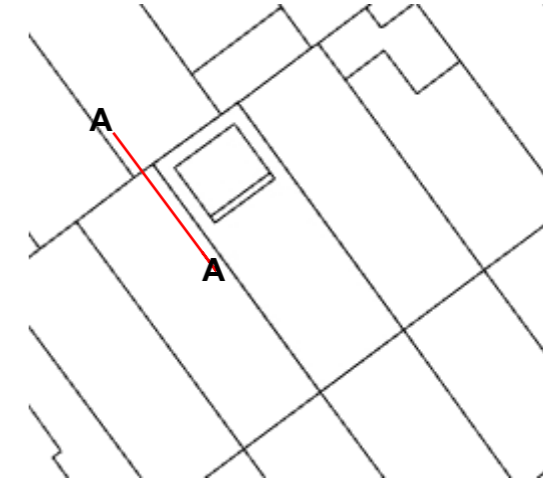


Proposed Rear Outbuilding above the boundary walls and fence




South West Elevation

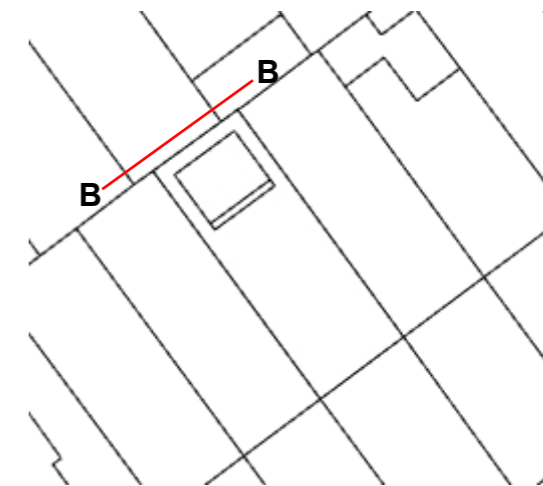

North West Elevation

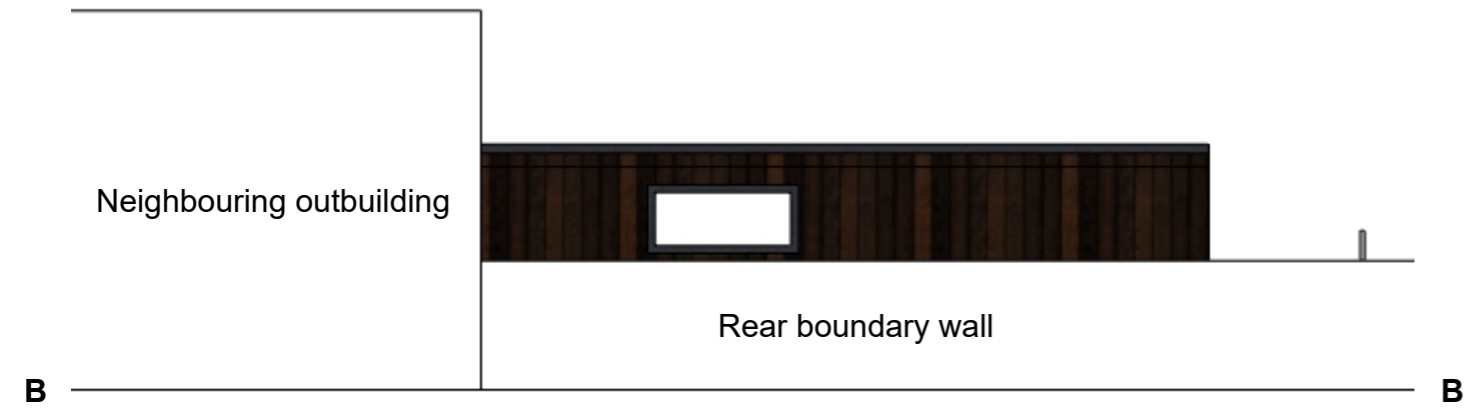

North East Elevation

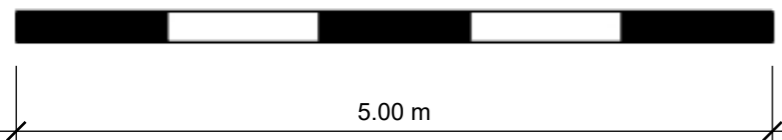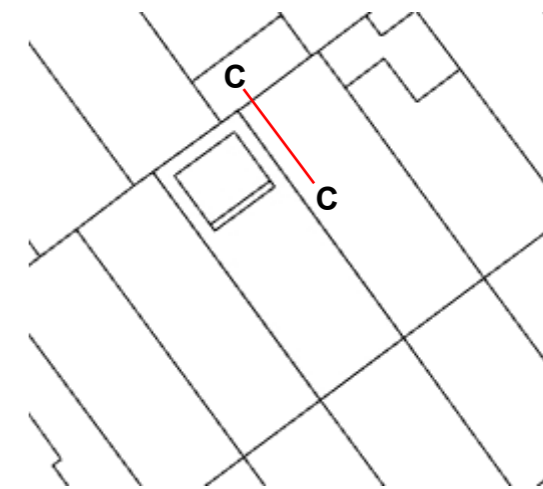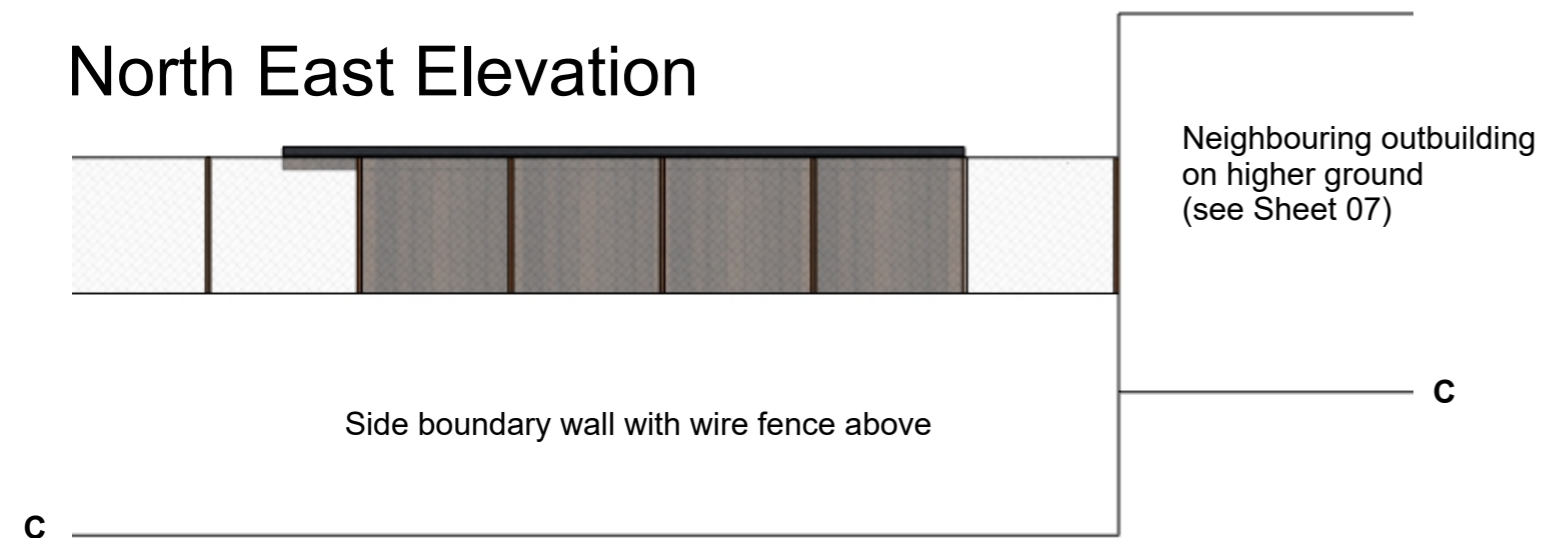

R L Planning

36A Birchington Road, Camden NW6 4LJ
FOR PLANNING PURPOSES ONLY



ISSUE
20.06.24

PROJECT NO.
20.93

Proposed Rear
Outbuilding above the
boundary walls & fence
1:50 @ A3

SHEET
NO. 06

Long Cross Section

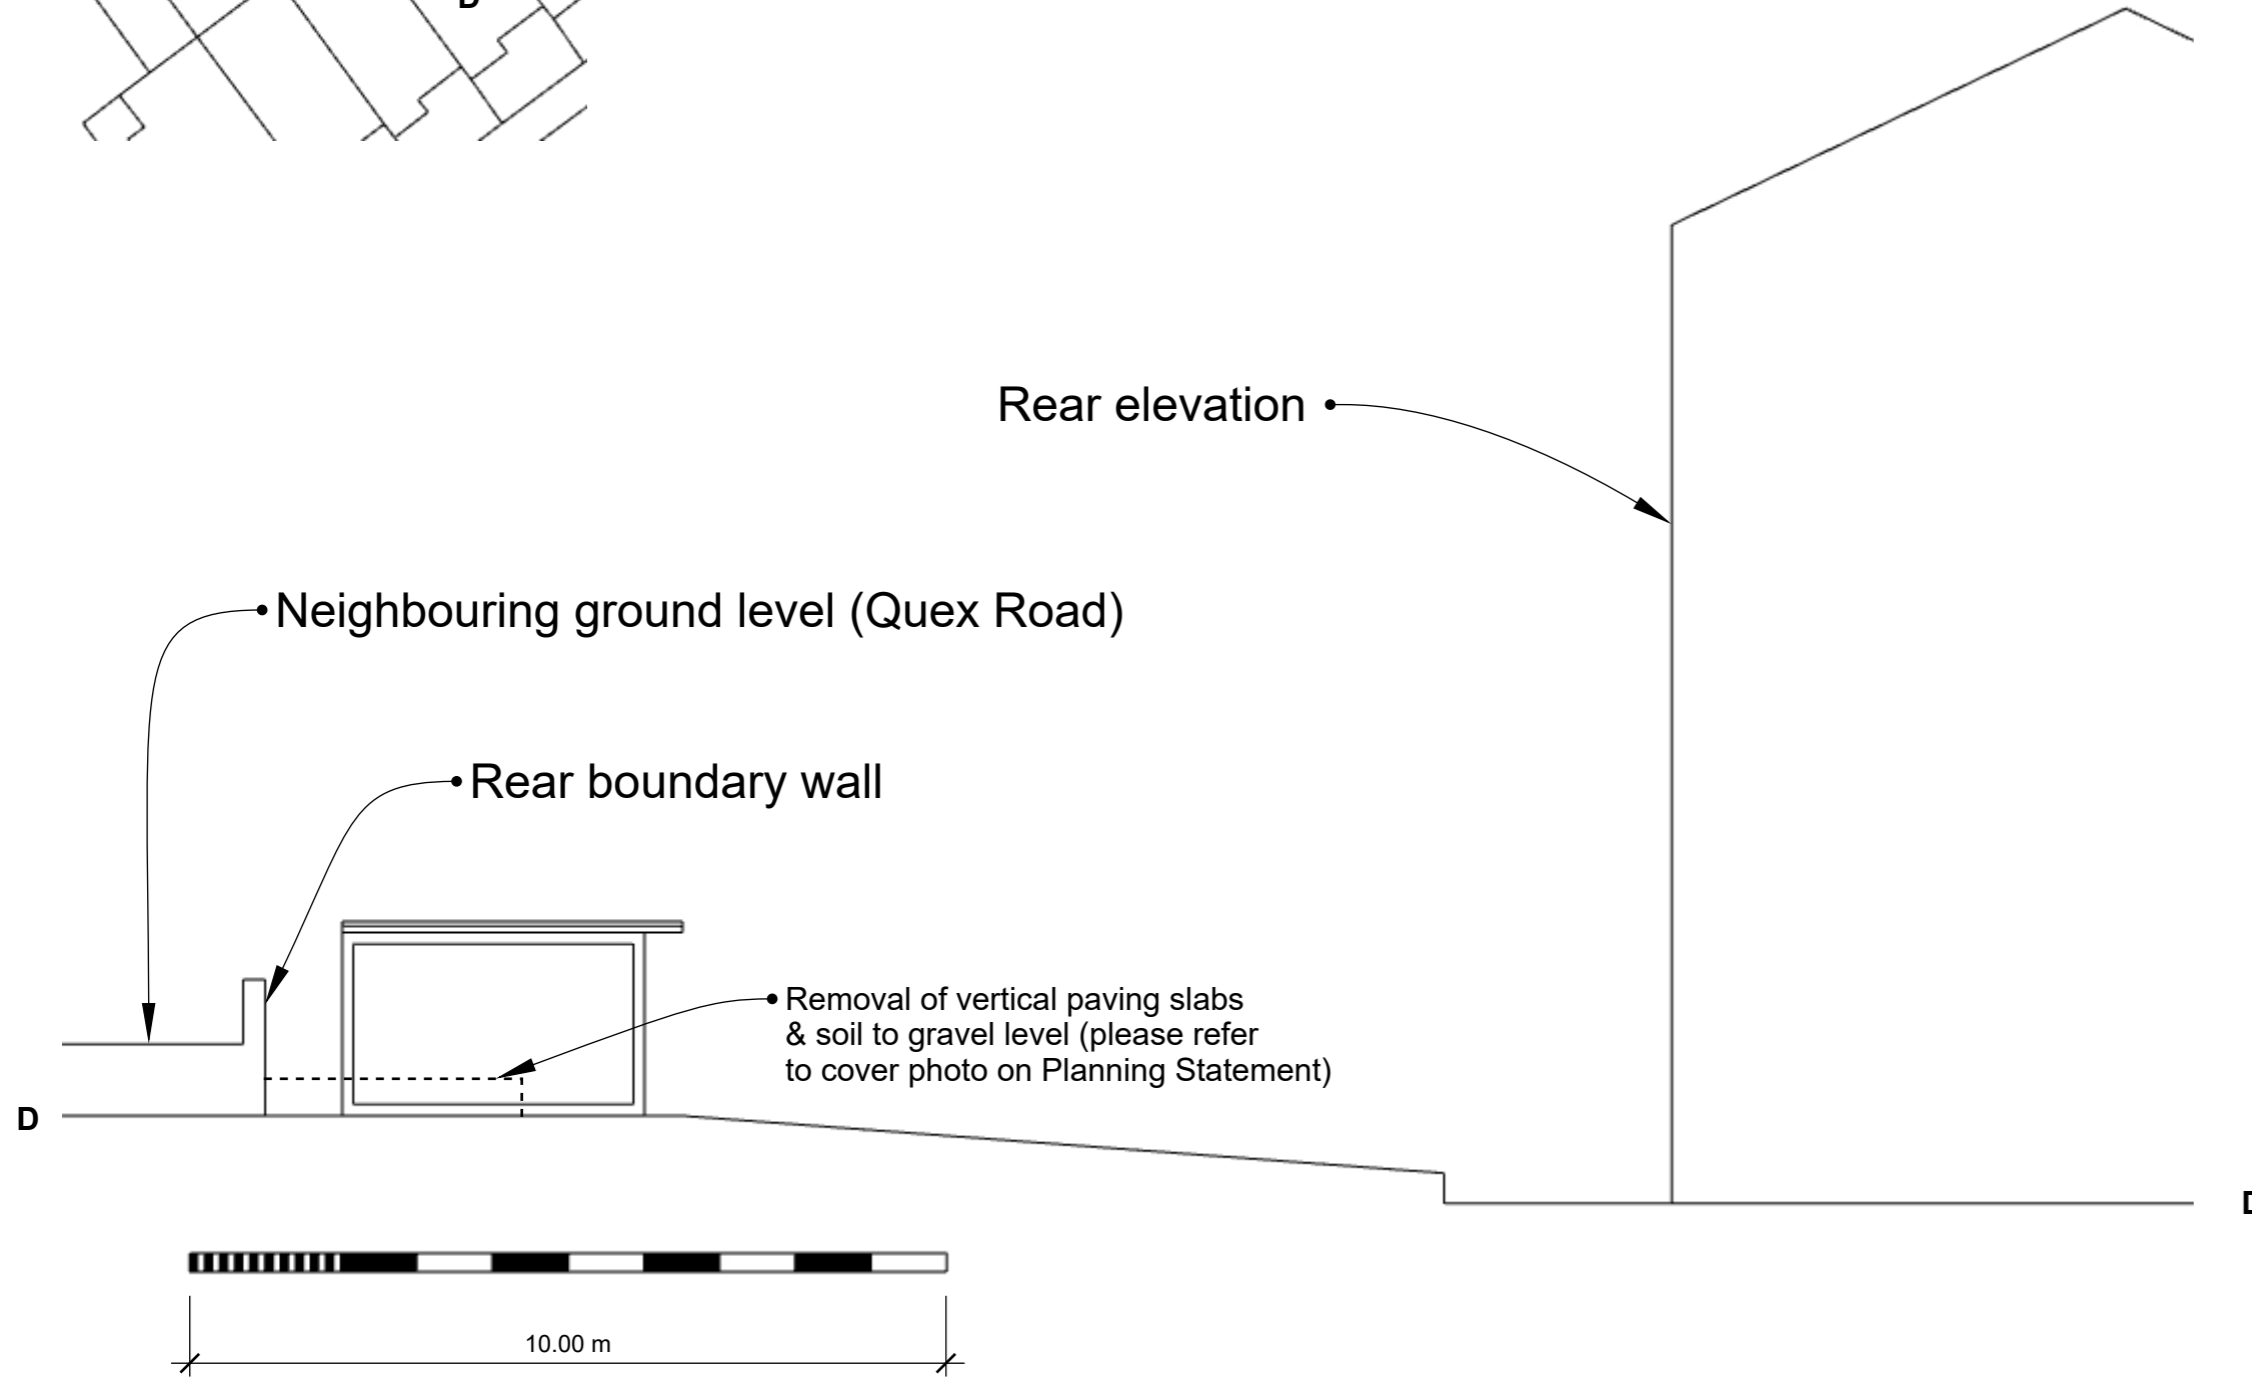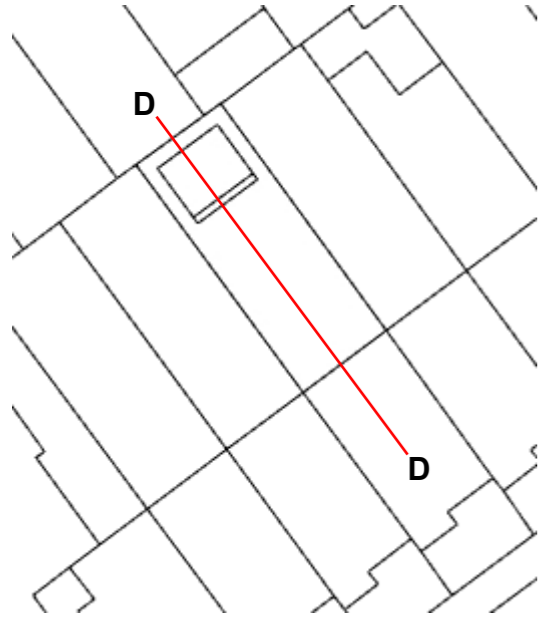

R L Planning

36A Birchington Road, Camden NW6 4LJ
FOR PLANNING PURPOSES ONLY


ISSUE
20.06.24

PROJECT NO.
20.93

Long Cross Section
1:100 @ A3

SHEET
NO. 7

Proposed Green Roof Section

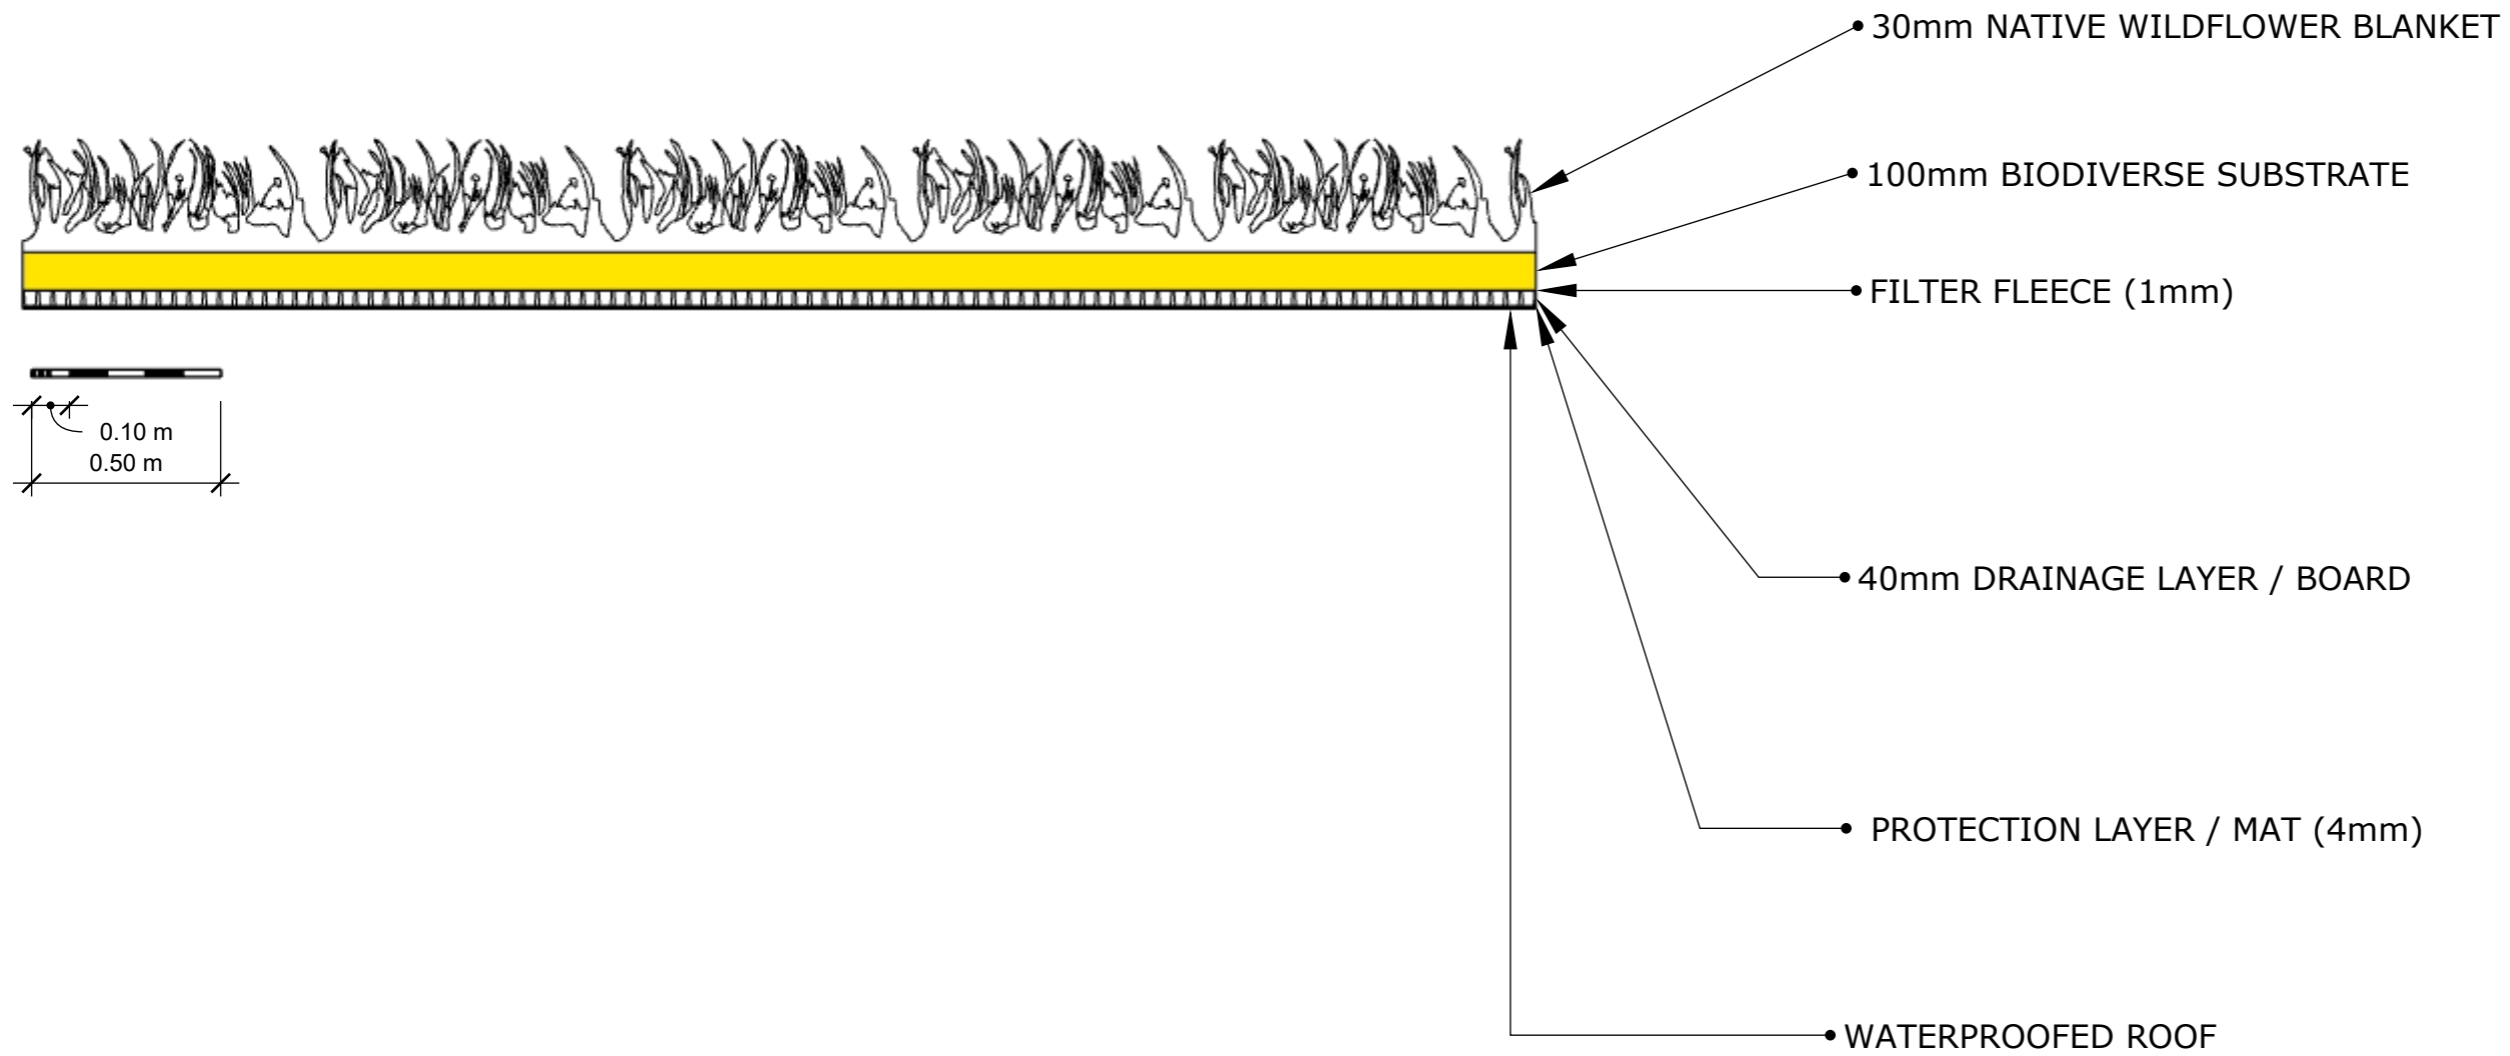


FILTER FLEECE (1mm)



40mm DRAINAGE LAYER / BOARD



PROTECTION LAYER / MAT (4mm)

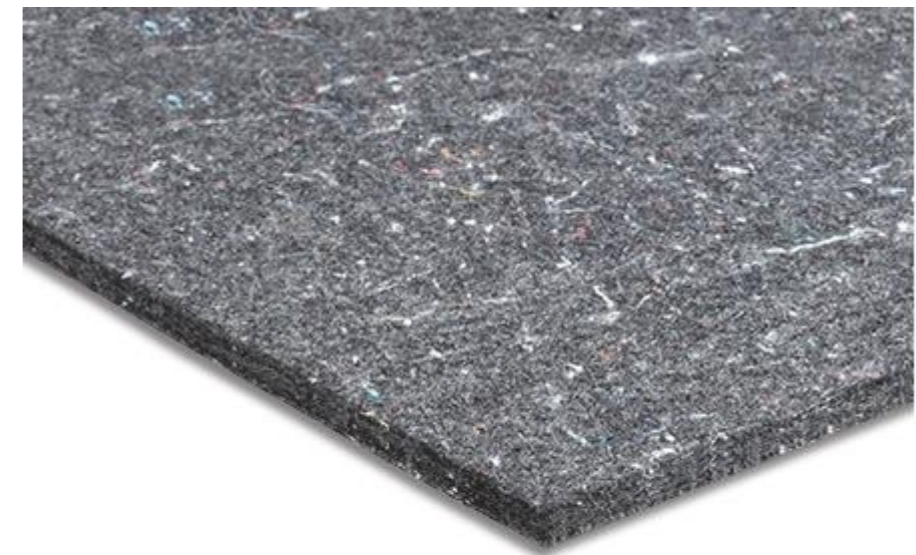

Source: Bauder



R L Planning

36A Birchington Road, Camden NW6 4LJ
FOR PLANNING PURPOSES ONLY

ISSUE
20.06.24

PROJECT NO.
20.93

Proposed Green Roof
Section
1:20 @ A3

SHEET
NO. 8