





EXISTING ELEVATION VIEWED FROM STREET
 1:50 @ A2
 BPG-X-910

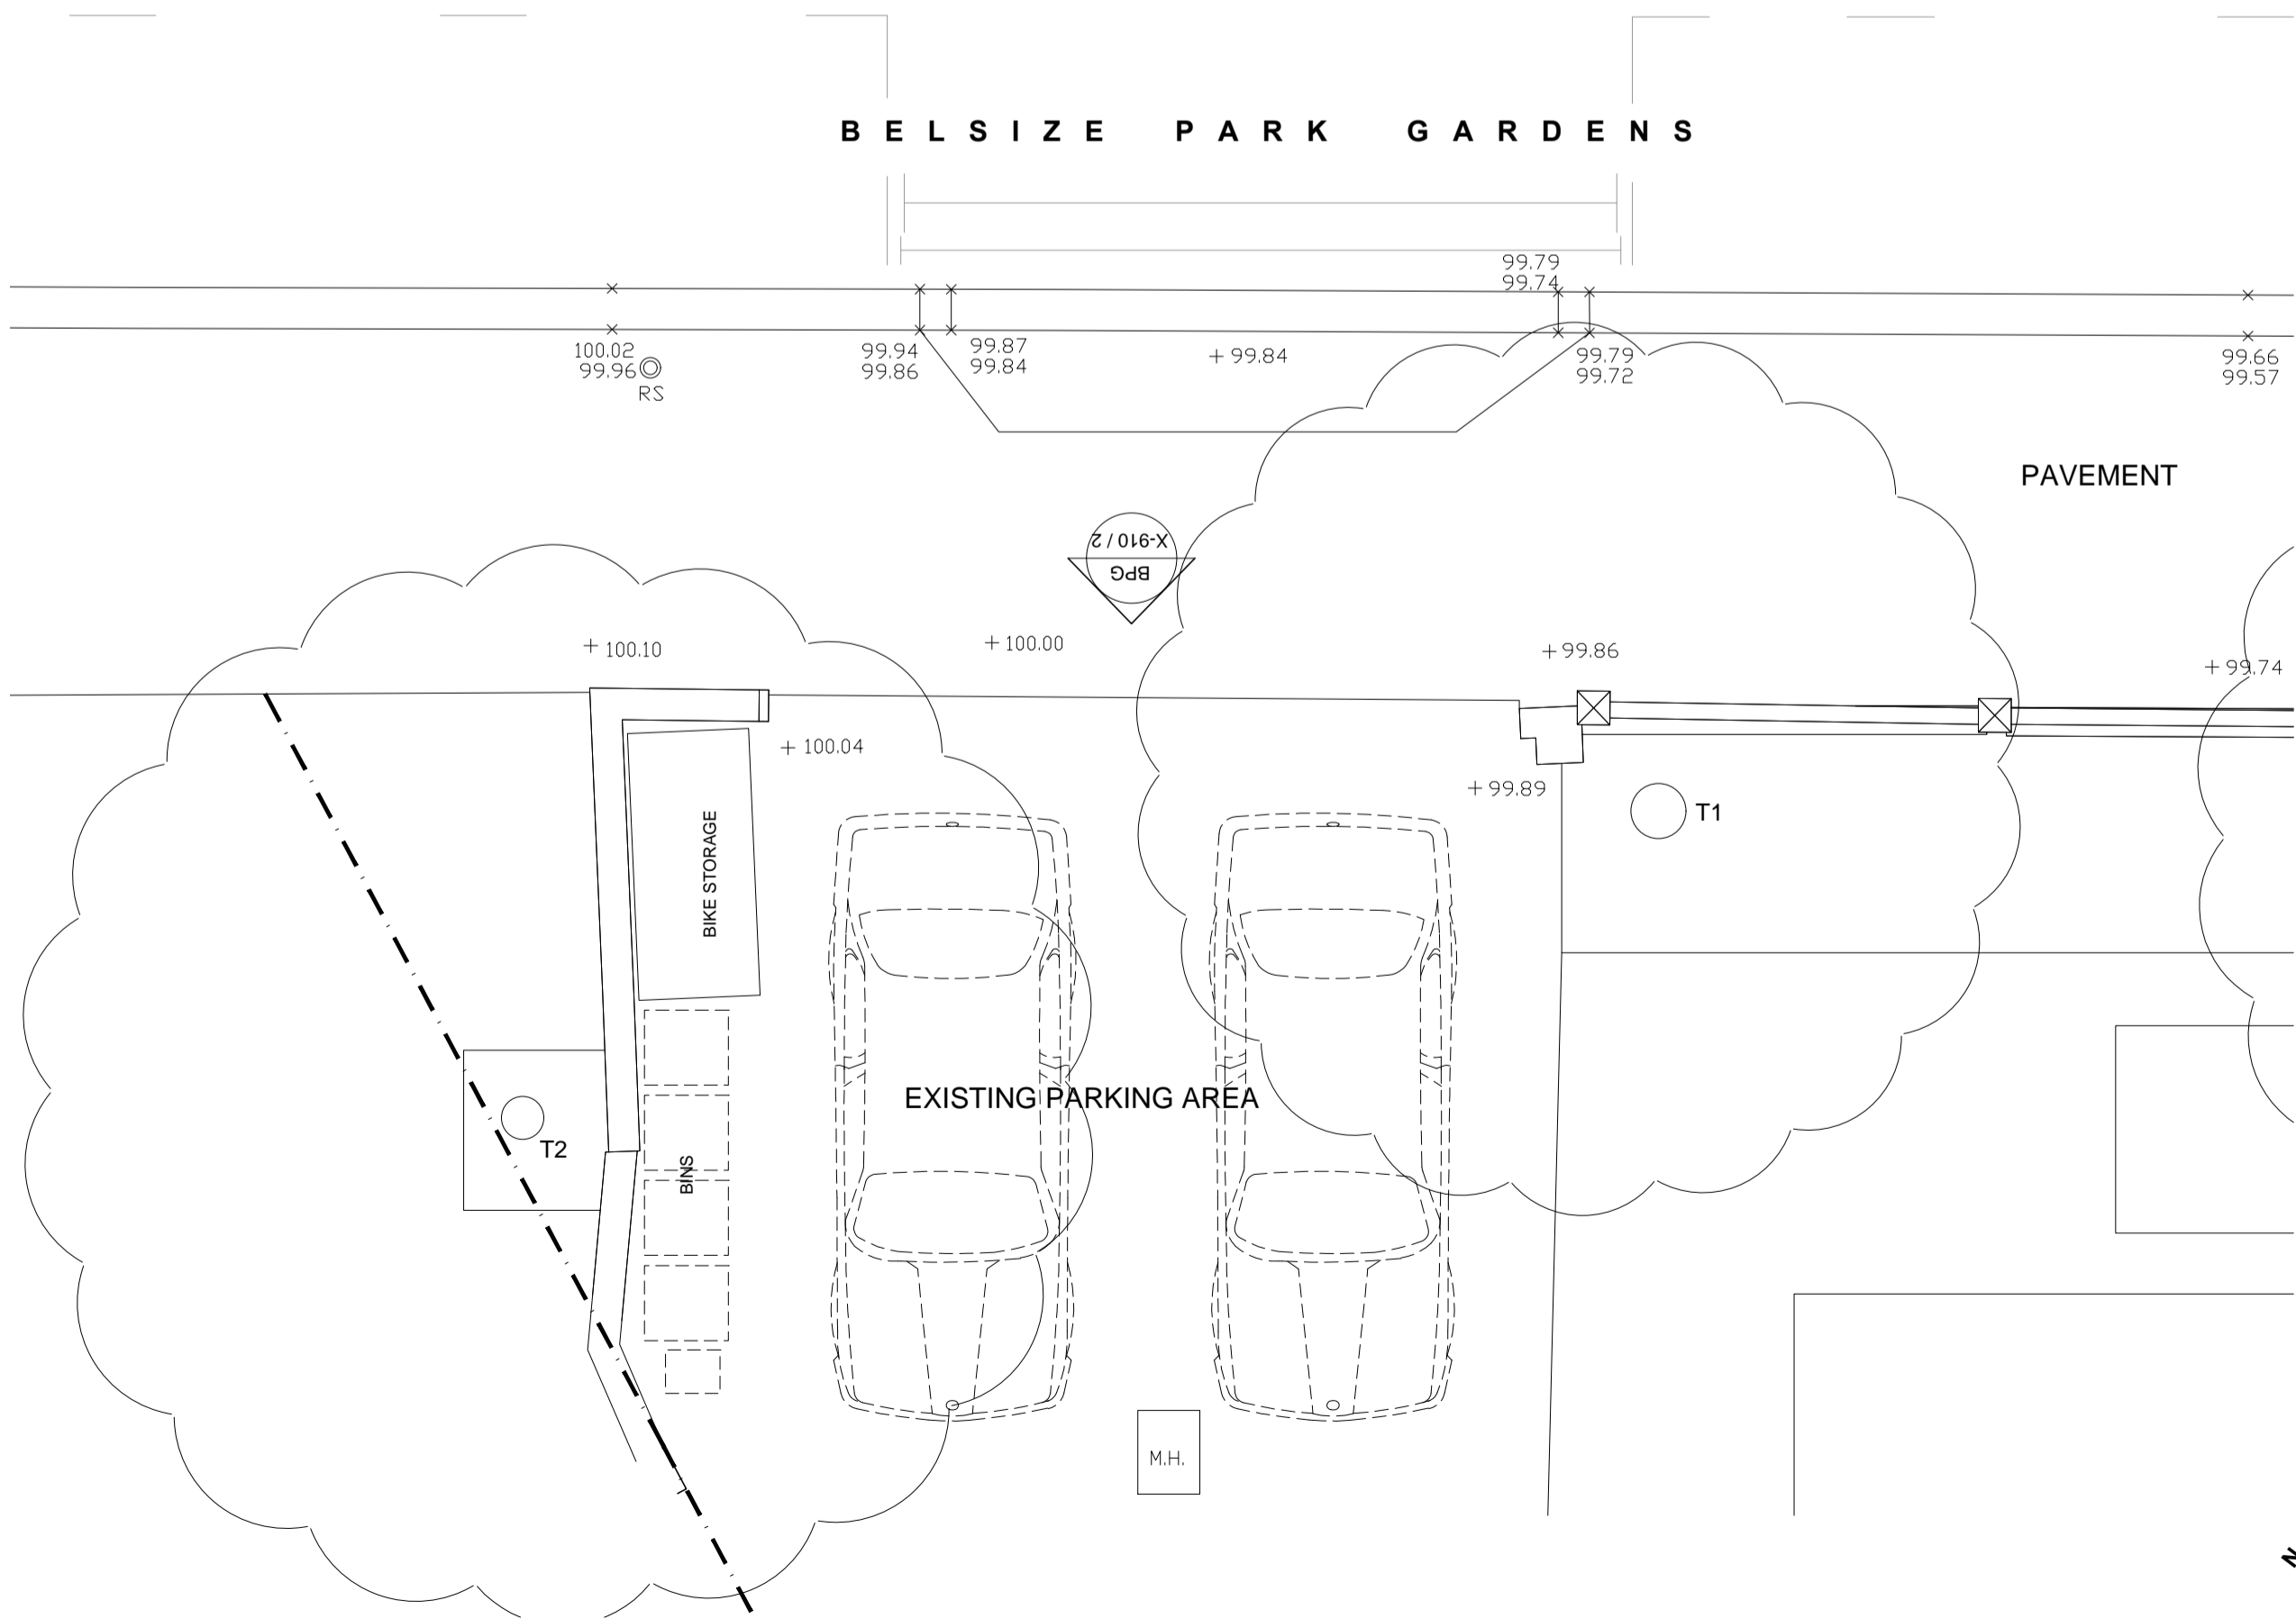

EXISTING PLAN
 1:50 @ A2
 BPG-X-910

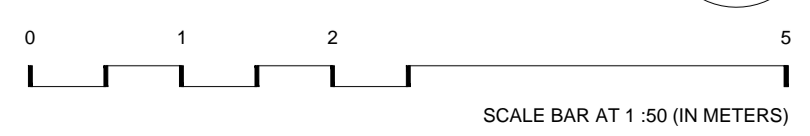

general notes

THIS DRAWING IS COPYRIGHT OF STUDIO M.R. THIS DRAWING MUST BE READ IN CONJUNCTION WITH THE DESIGNER'S RISK ASSESSMENT, SPECIFICATION AND ALL OTHER RELEVANT DOCUMENTATION AND DRAWINGS. STUDIO M.R. ACCEPTS NO LIABILITY FOR ANY EXPENSE, LOSS OR DAMAGE OF WHATSOEVER NATURE AND HOWEVER ARISING FROM ANY VARIATION MADE TO THIS DRAWING OR IN THE EXECUTION OF THE WORK TO WHICH IT RELATES WHICH HAS NOT BEEN REFERRED TO THEM AND THEIR APPROVAL OBTAINED. FOR THE PURPOSE OF CONSTRUCTION DO NOT SCALE FROM THIS DRAWING OR THE COMPUTER DIGITAL DATA. ONLY FIGURED DIMENSIONS ARE TO BE USED. IF IN DOUBT ASK.

purpose of issue

PLANNING

notes

A T2 included as part of current application 24/06/24

rev. notes date by checked

* for construction do not scale from this drawing. * check all dimensions on site.

CLIFTON INTERIORS LTD
 168 Regents Park Road
 Primrose Hill, London NW1 8XN
 T: 020 7596 5533
 F: 020 7596 1967
 e: info@cliftoninteriors.com
 www.cliftoninteriors.com

STUDIO M.R
 92 Prince of Wales Road London, NW10 5NE T: 020 7485 0050
 11 & 13 Patwell Street Brixton, SW14 0BQ T: 01749 987 444

project name

83 BELSIZE PARK GARDENS LONDON NW3 4NJ

drawing title

EXISTING PARKING ENTRANCE PLAN & ELEVATION

scale 1:50 @ A2 date 20.10.22
 drawn by . checked .

project ref. drawing no. revision
 BPG BPG-P3-X-910 A