



Any discrepancies whatsoever must be reported to project manager as soon as they become apparent.




Elevation  
Scale 1:50

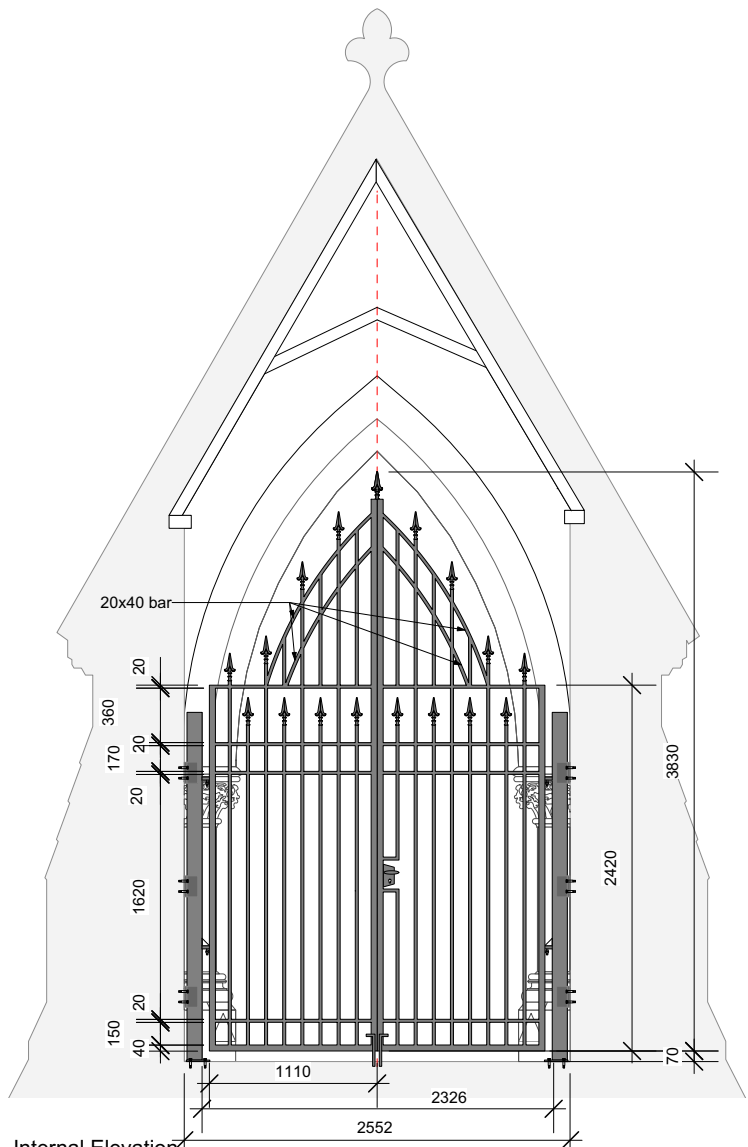

Internal Elevation  
Scale 1:50

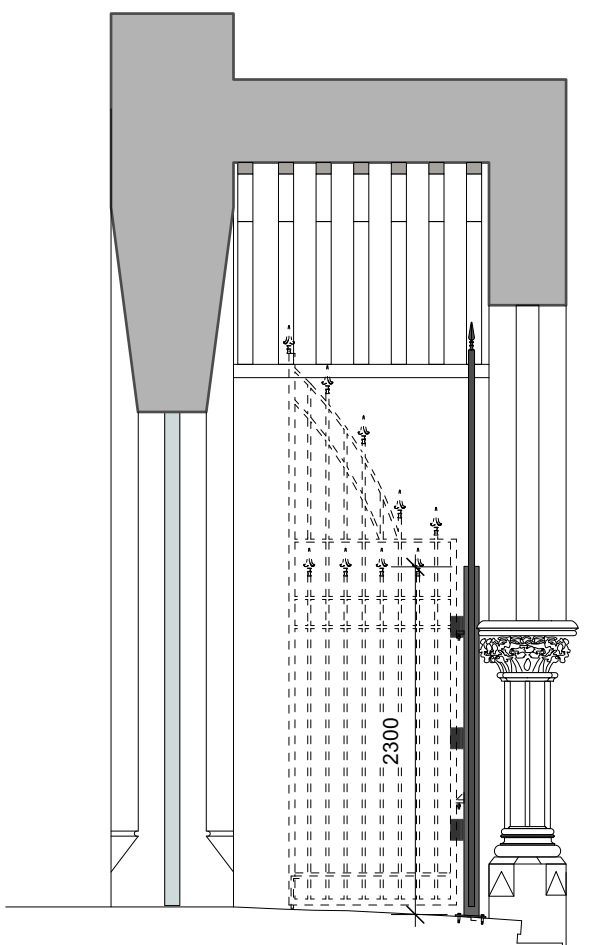


Section  
Scale 1:50

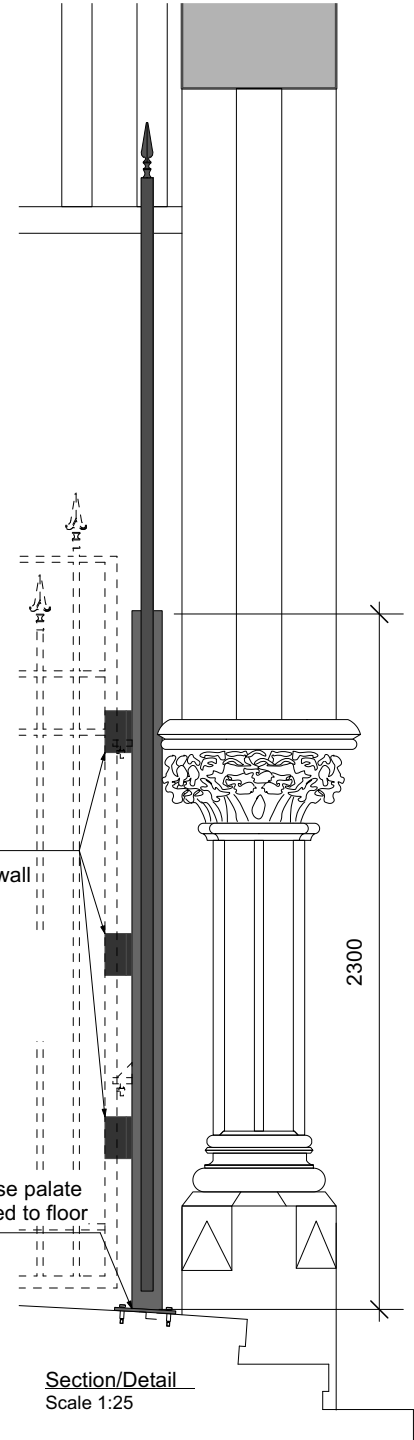


steel angle fitted to the wall

base plate fixed to floor

Section/Detail  
Scale 1:25

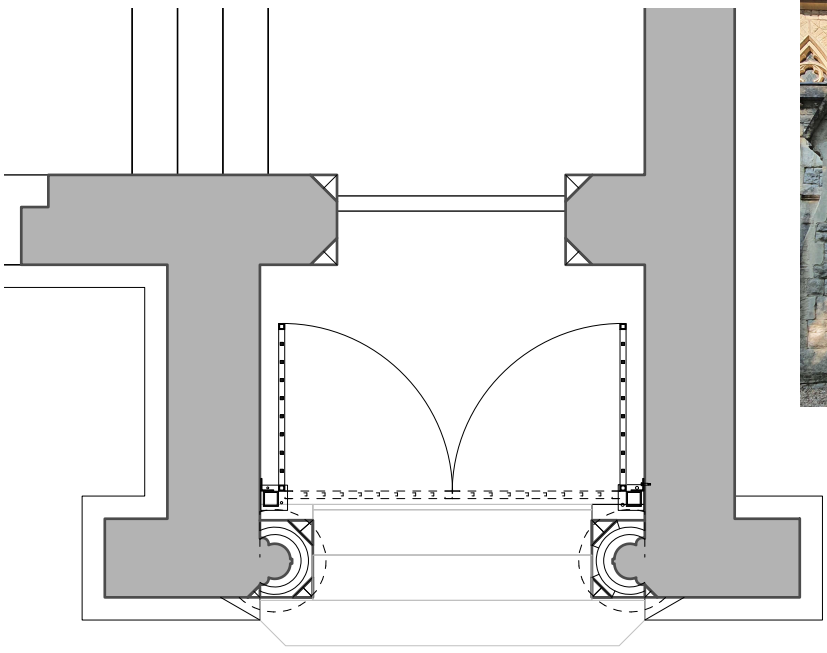

Plan  
Scale 1:50

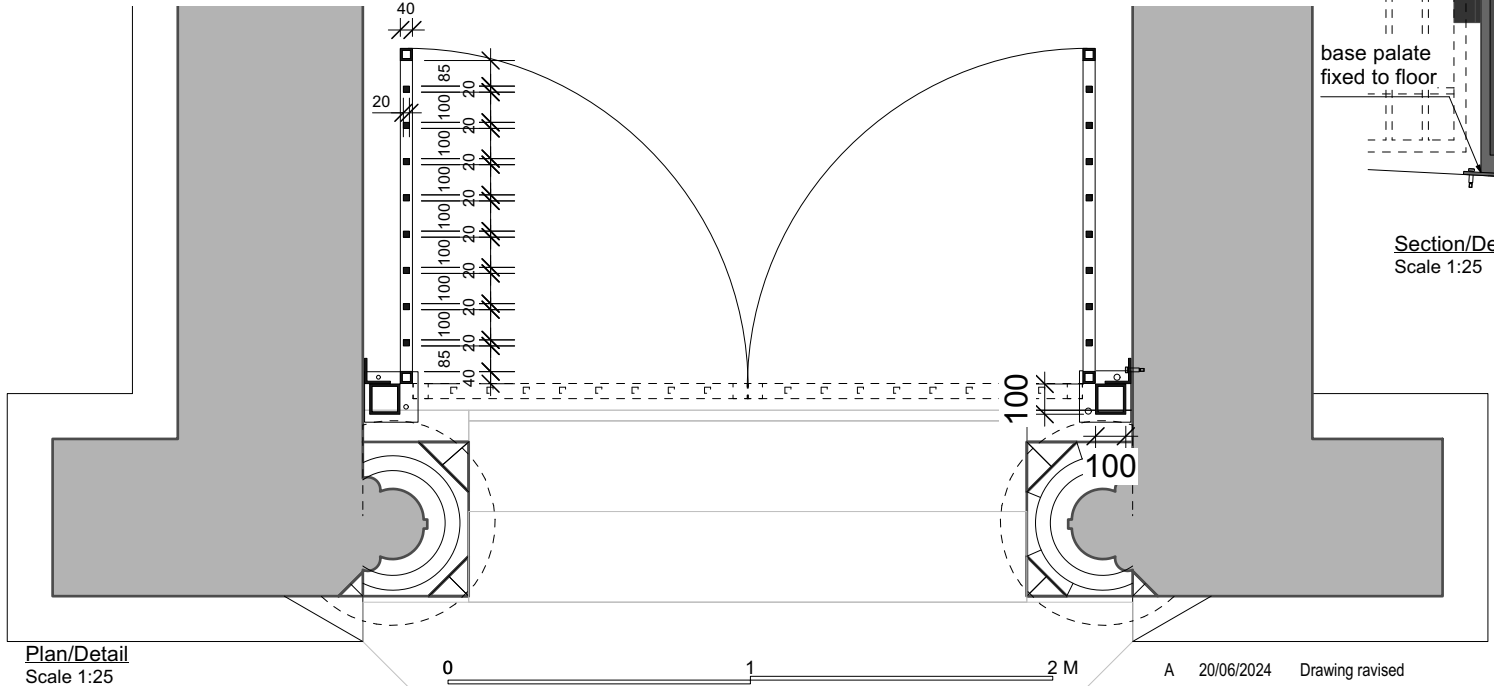

Plan/Detail  
Scale 1:25

A 20/06/2024 Drawing revised

**RYAN BUNCE & CO**  
Chartered Building Surveyors | Project Managers | Land Agents  
**LONDON**  
181 Union Street,  
Southwark, SE1 0LN

T 01256 701176  
www.ryanbunce.co.uk  
email: info@ryanbunce.co.uk  
**HAMPSHIRE**  
Rose Cottage, The Bury  
Odiham, RG29 1NB

PROJECT Rosslyn Hill Chapel, Hampstead	CLIENT Rosslyn Hill Unitarian Chapel	
DRAWING TITLE Gate - Plans & Elevation	DATE 22.05.2024	SCALE 1:50, 1:25 @A3
File name: Gate planning.vwx	DRAWING NO J239 / 01	REV A



Printed on: 23/11/2023