




Existing and Proposed Detail Drawing

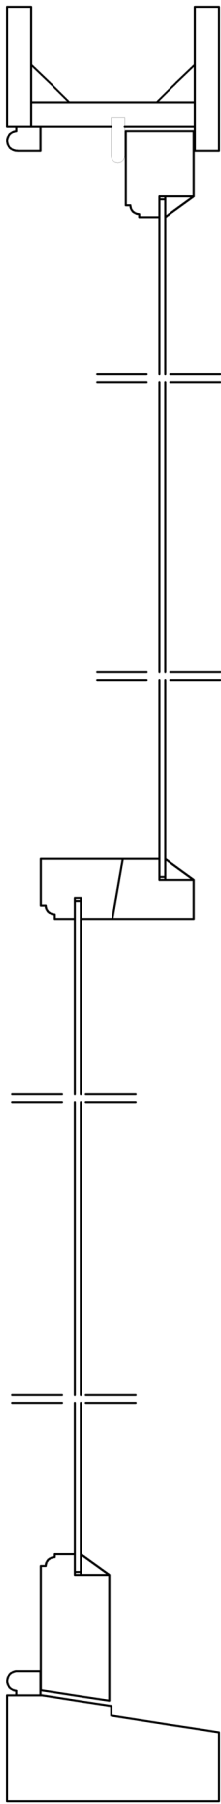


Existing Section  
1:5 @ A3 Sash Window

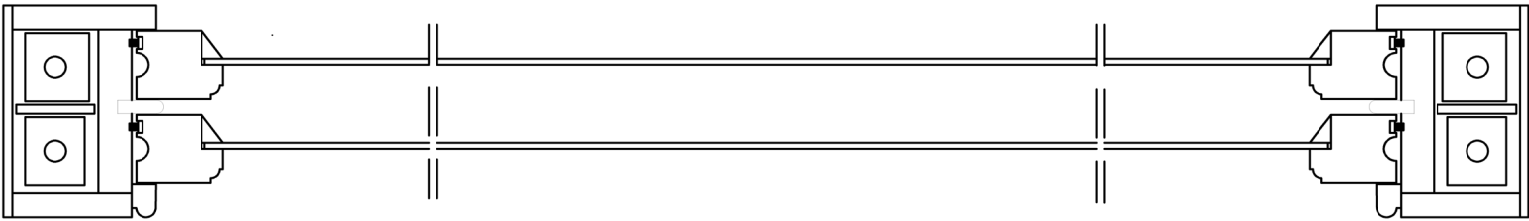

Existing Plan  
1:5 @ A3 Sash Window

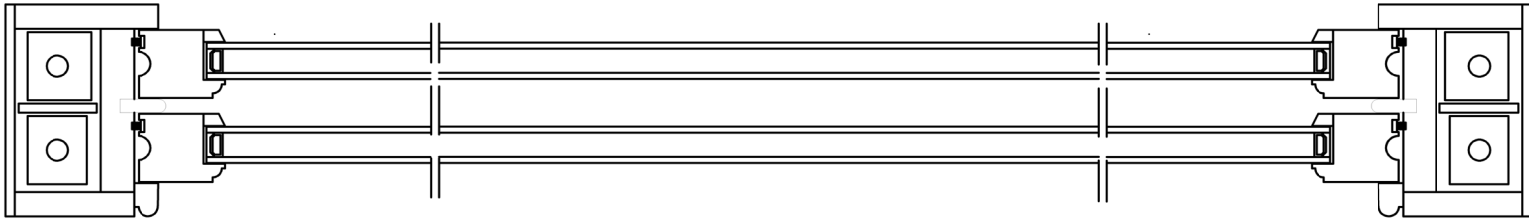

Proposed Plan  
1:5 @ A3 Sash Window

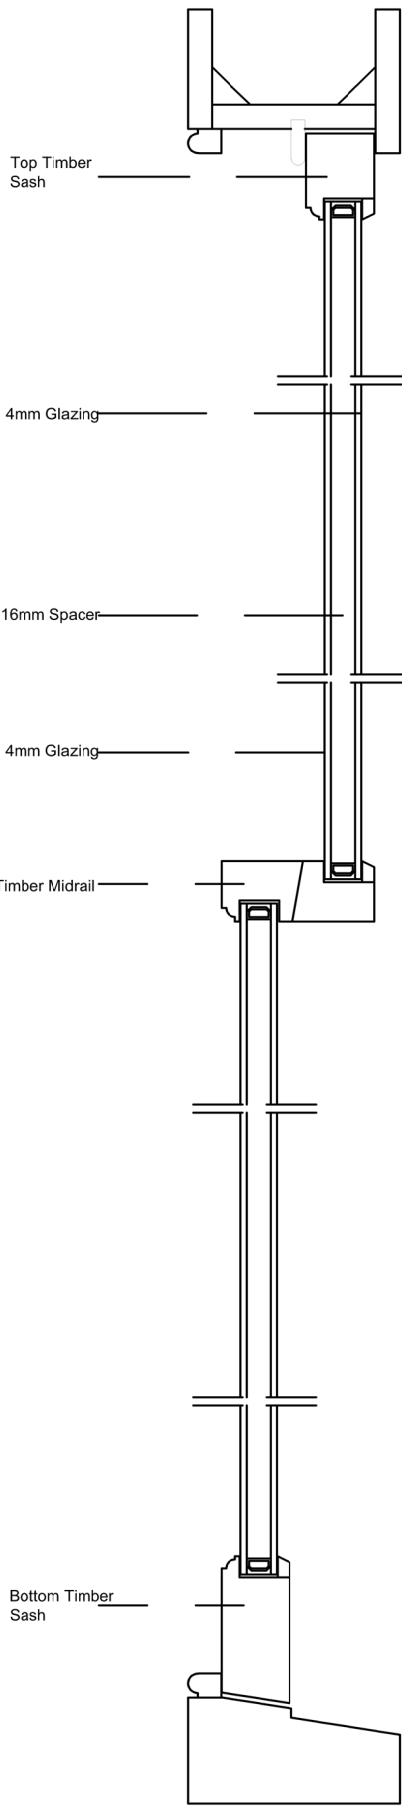

Proposed Section  
1:5 @ A3 Sash Window

<b>Drawing Issued For:</b> Planning Permission	<b>Project:</b> Flat 2, 133 West End Lane, London, NW6 2PH	<b>Client:</b> William Howe	<b>Drawing Title:</b> Existing and Proposed Detail Drawing	<b>Date:</b> 25/6/2024	<b>Revision No.:</b> -	<b>Drawing by:</b> Rio Jablonski <small>rio.jablonski@wandsworthsashwindows.com</small>	<b>Scale Bars:</b> 
				<b>Scale:</b> 1:5 @ A3	<b>Drawing Title:</b> DD-01		