
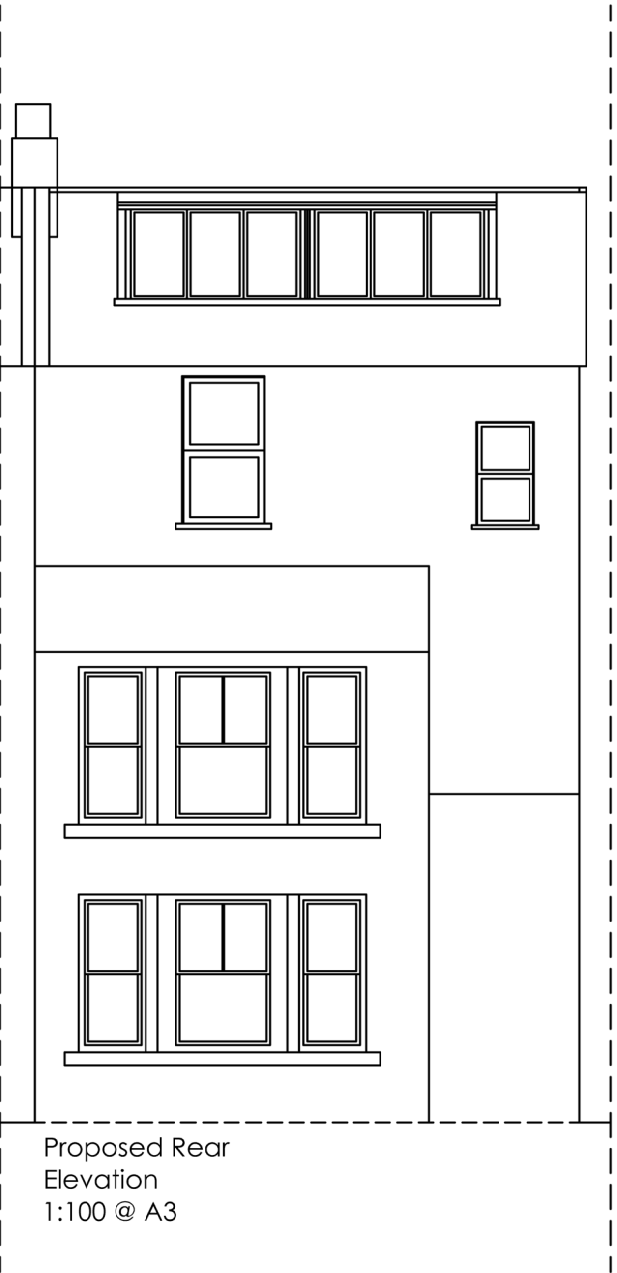


Proposed Elevations
Front, Rear and Side Elevations

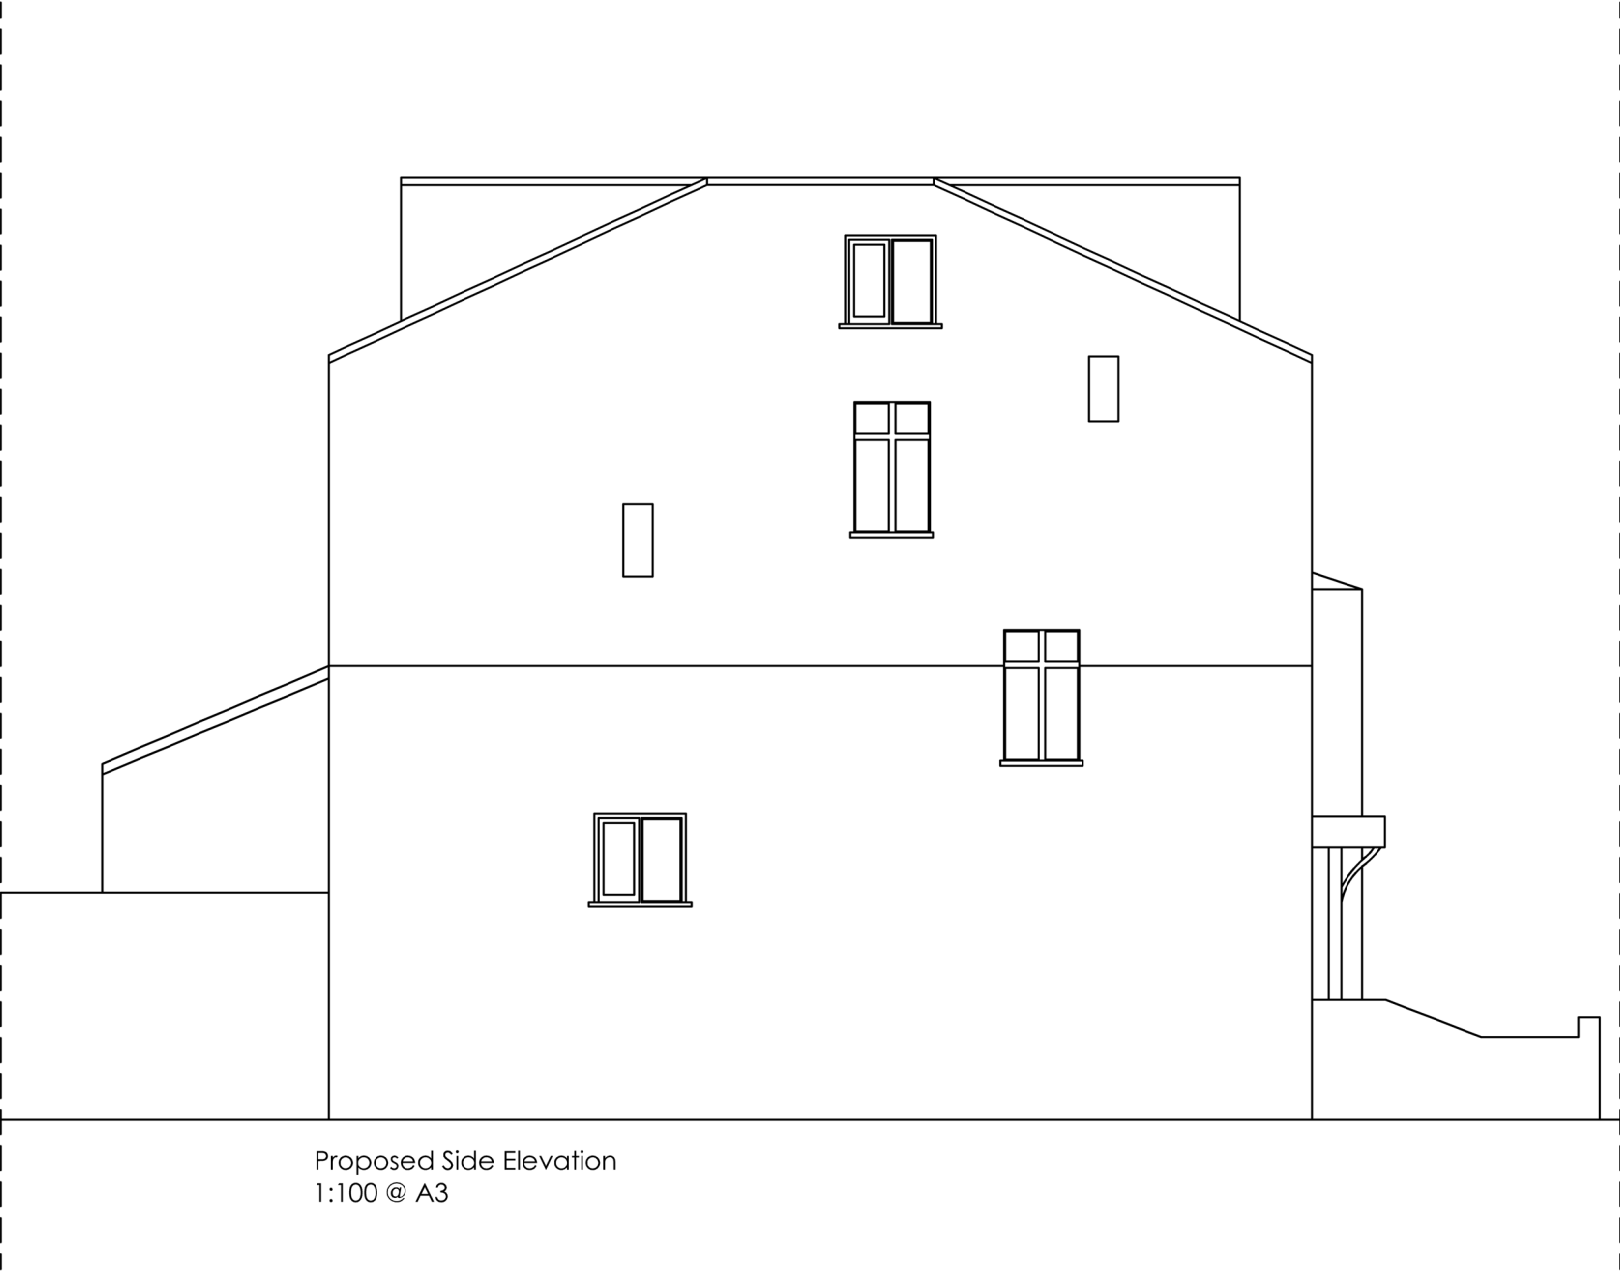

Drawing Issued For: Planning Permission	Project: Flat 2, 133 West End Lane, London, NW6 2PH	Client: William Howe	Drawing Title: Proposed Elevations	Date: 25/6/2024	Revision No.: -	Drawing by: Rio Jablonski rio.jablonski@wandsworthsashwindows.com	Scale Bars:  Scale Bar 1:100 @ A3
				Scale: 1:100 @ A3	Drawing Title: PE-01		