
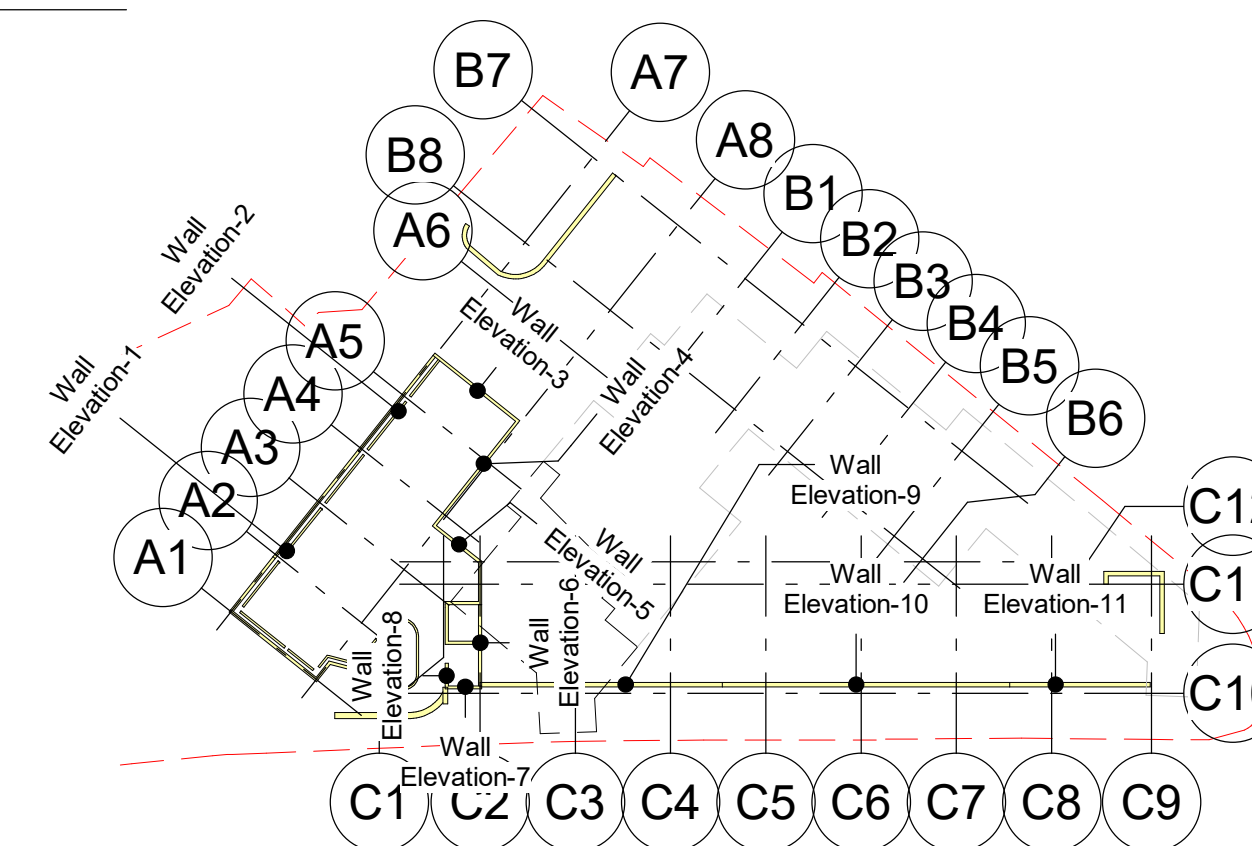
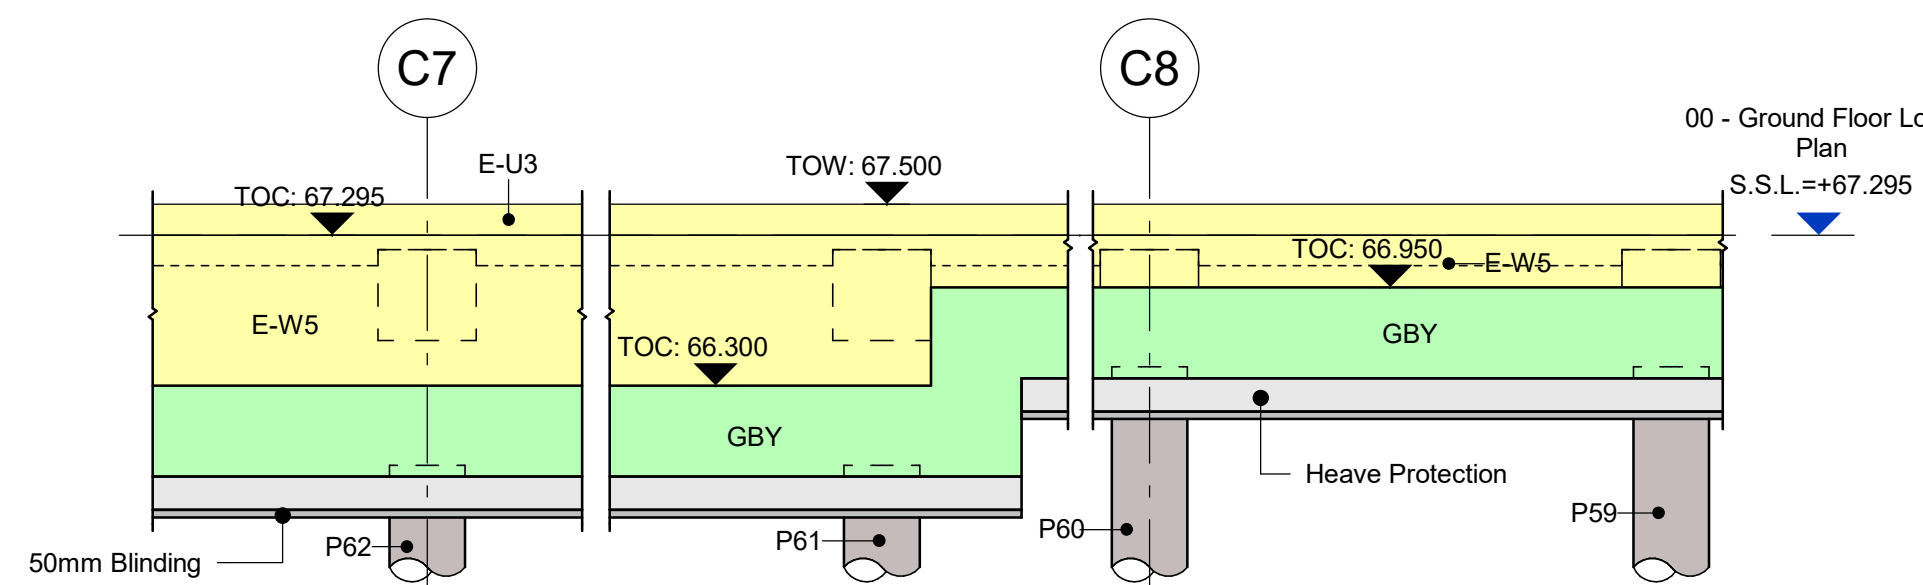
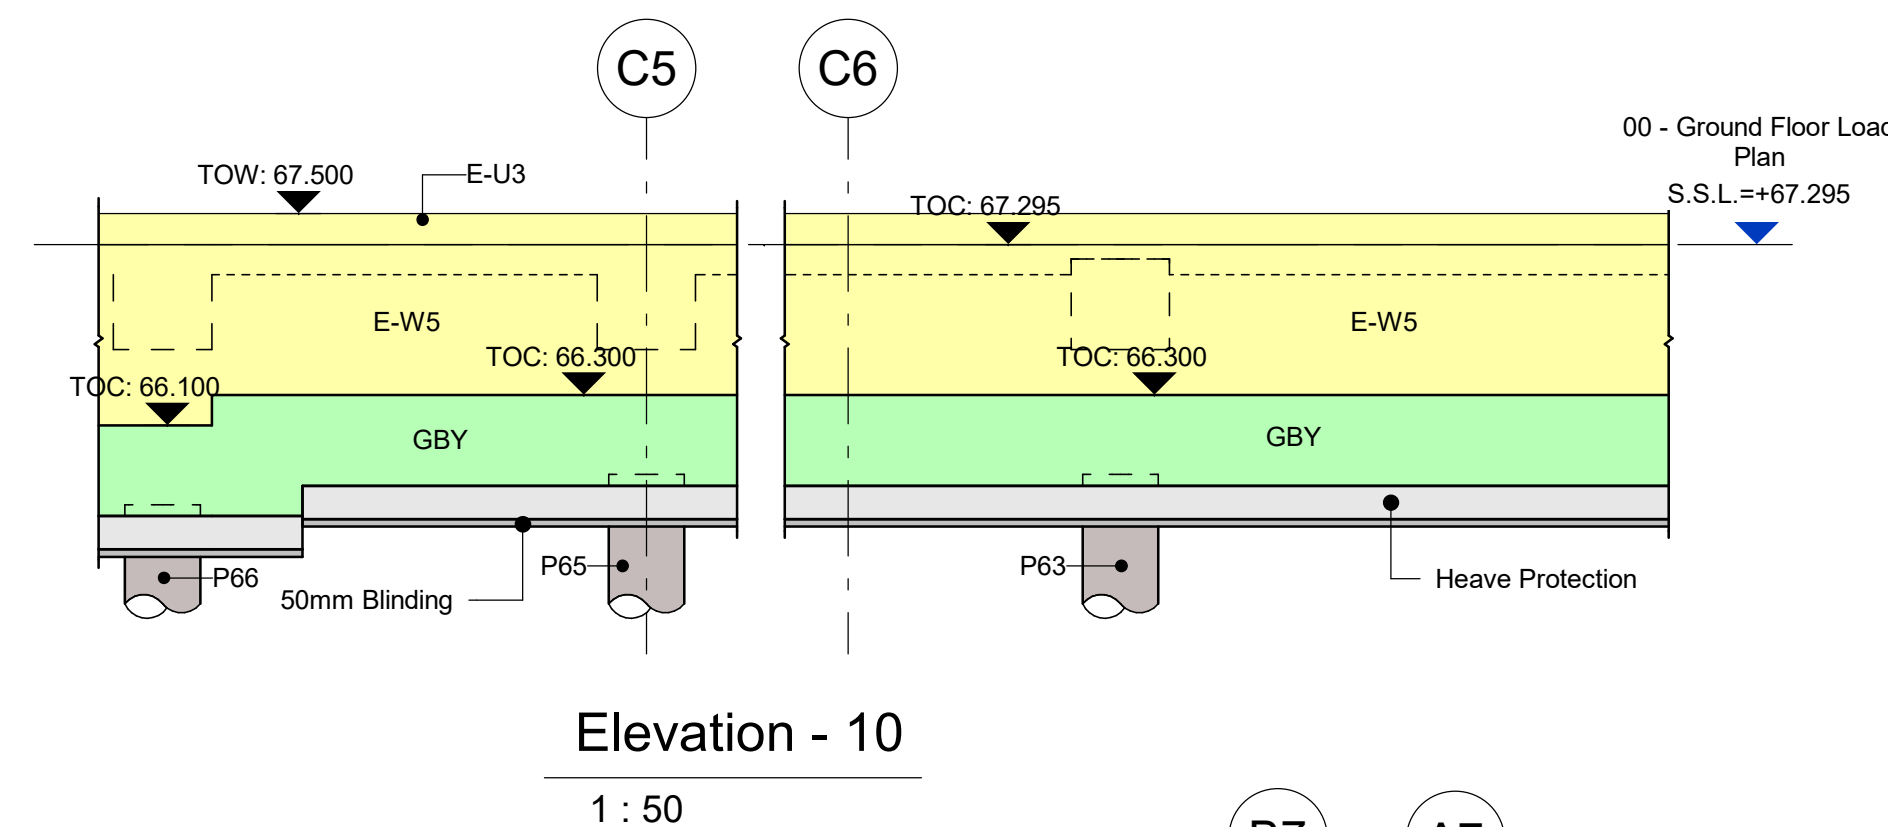
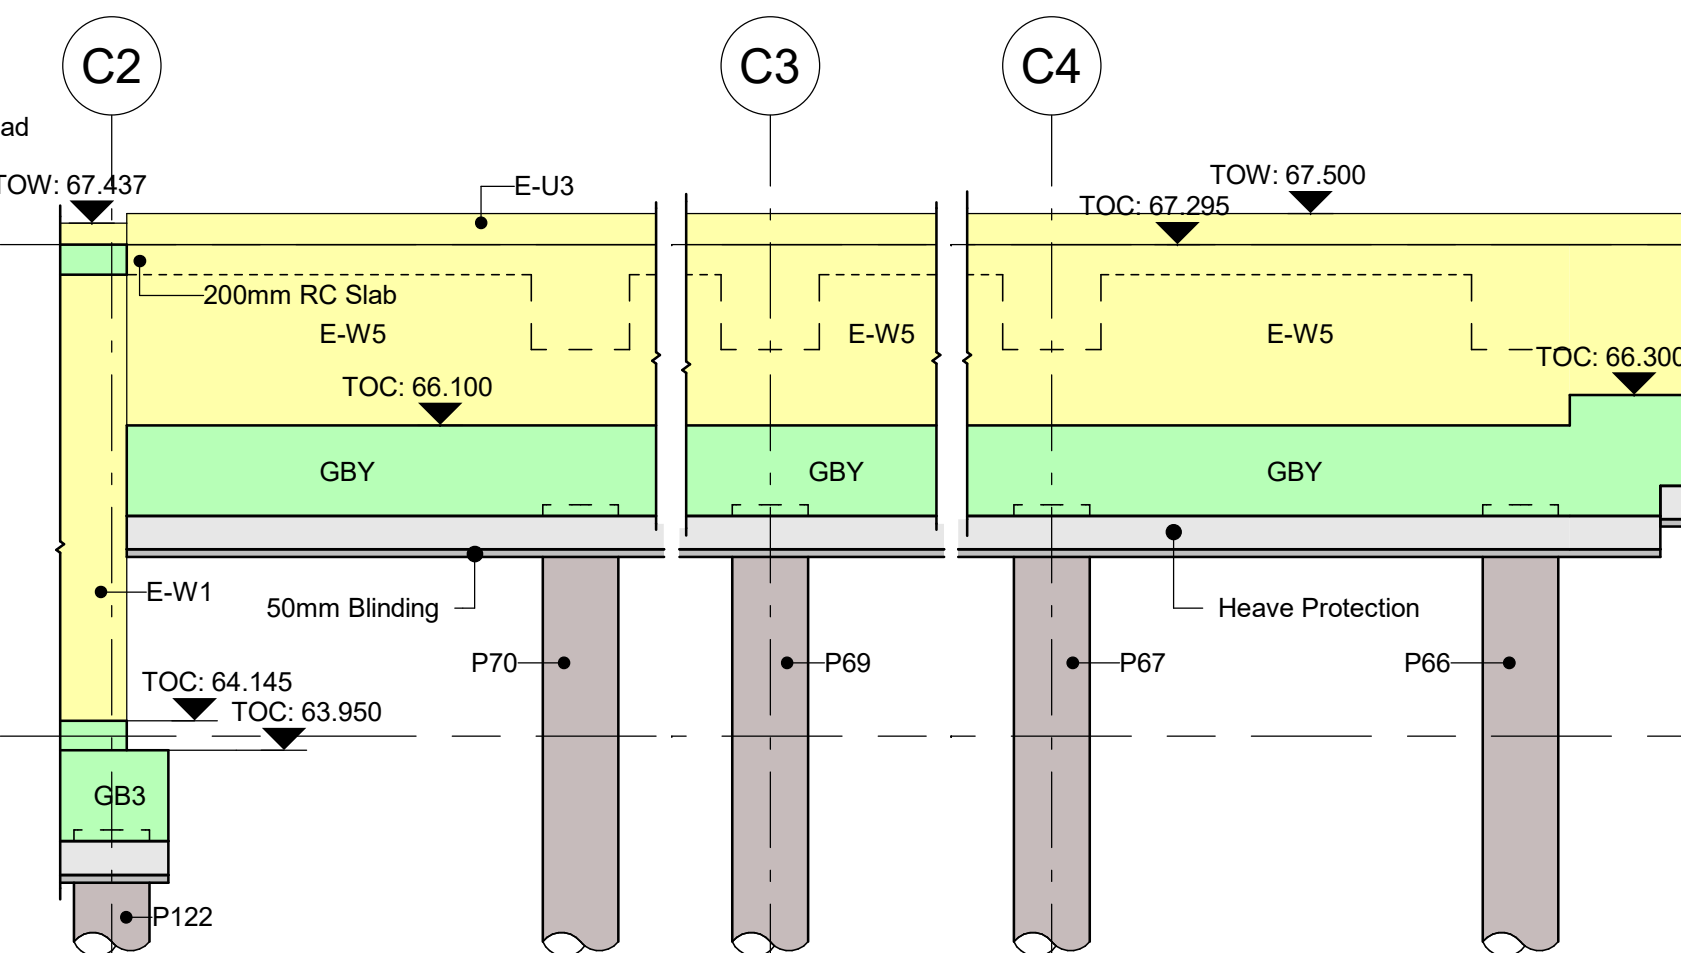
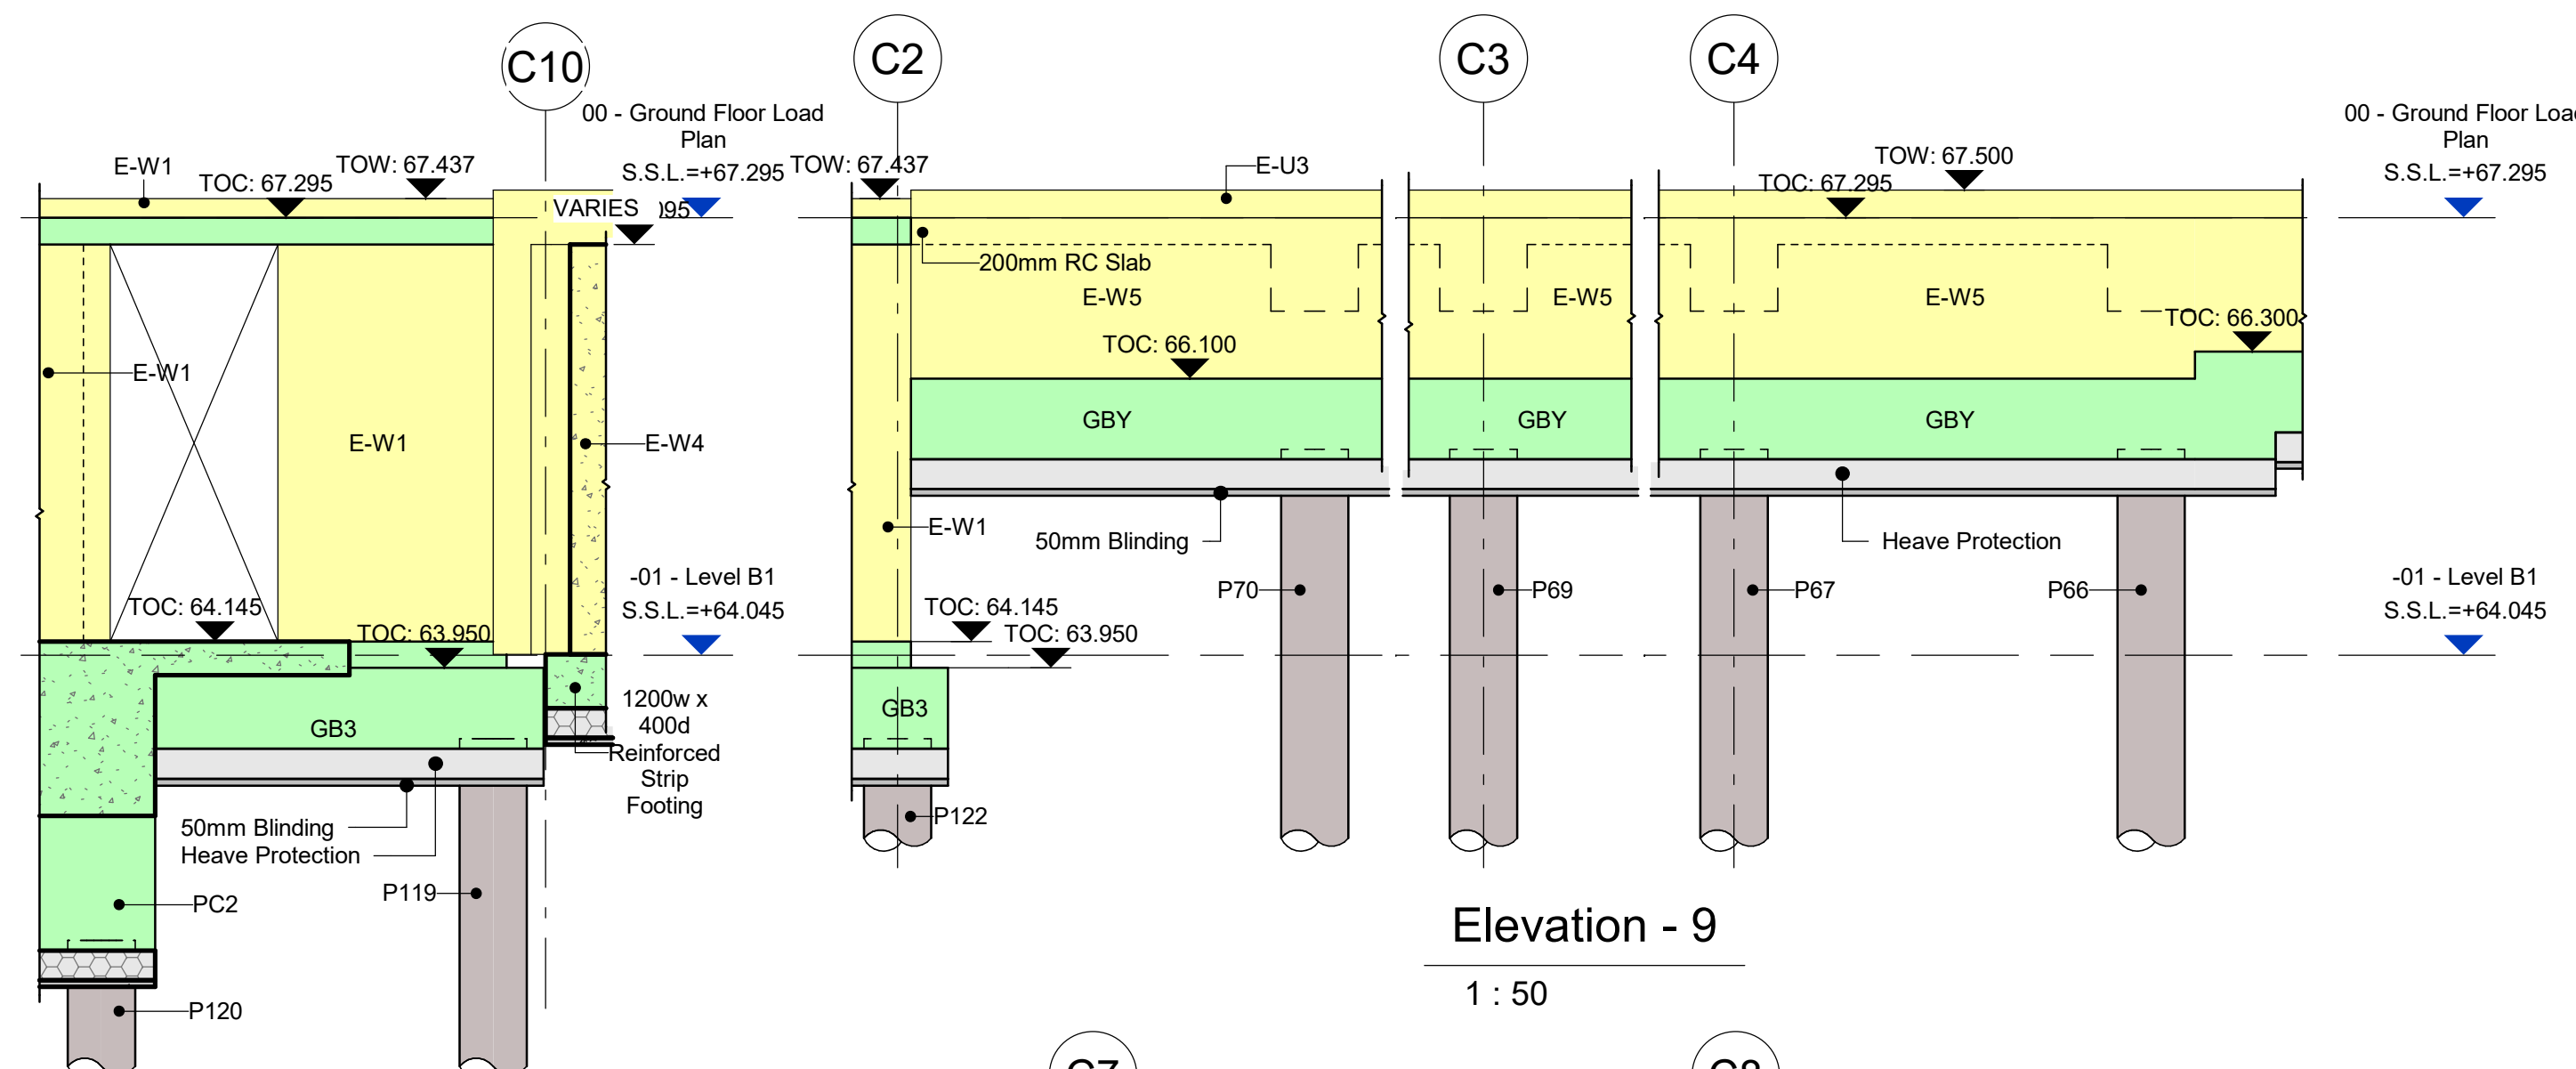
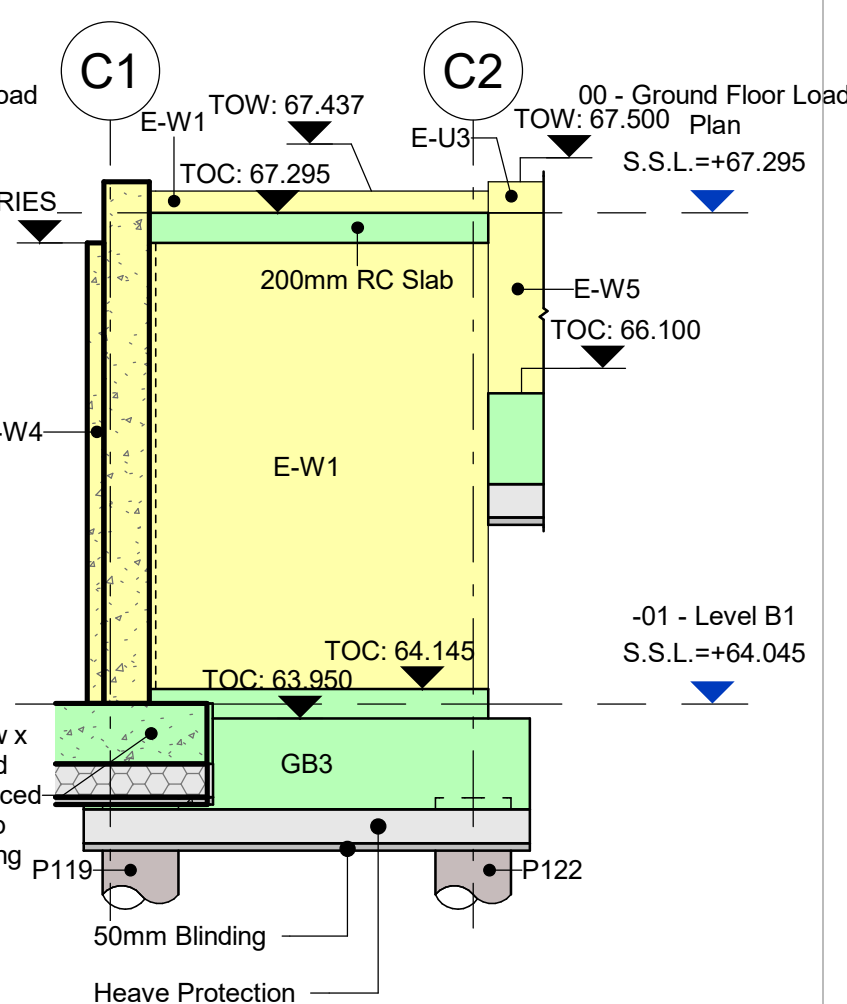
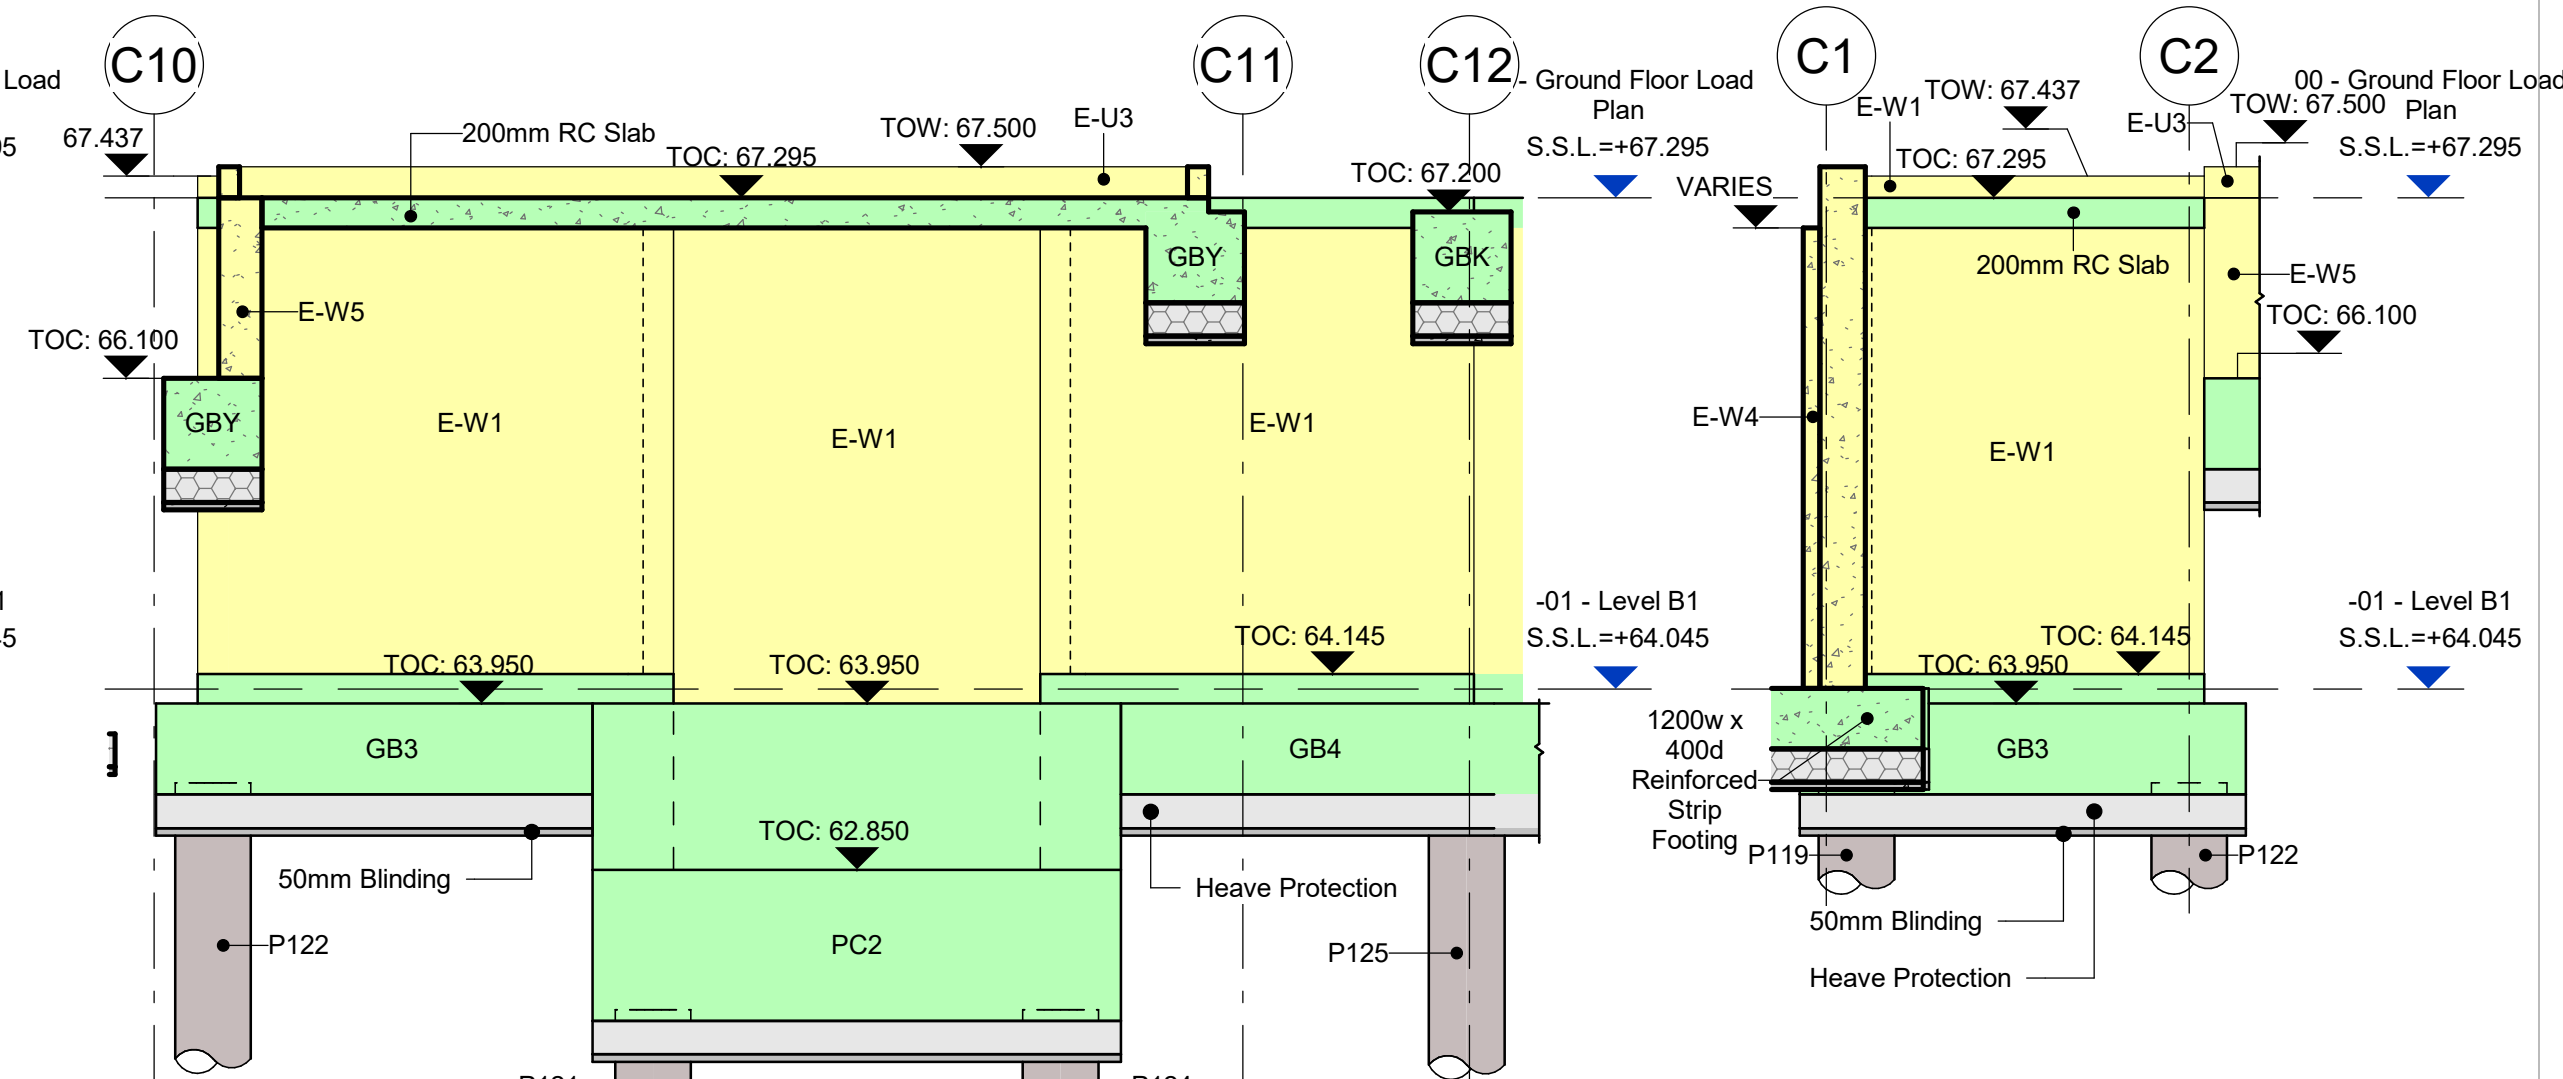
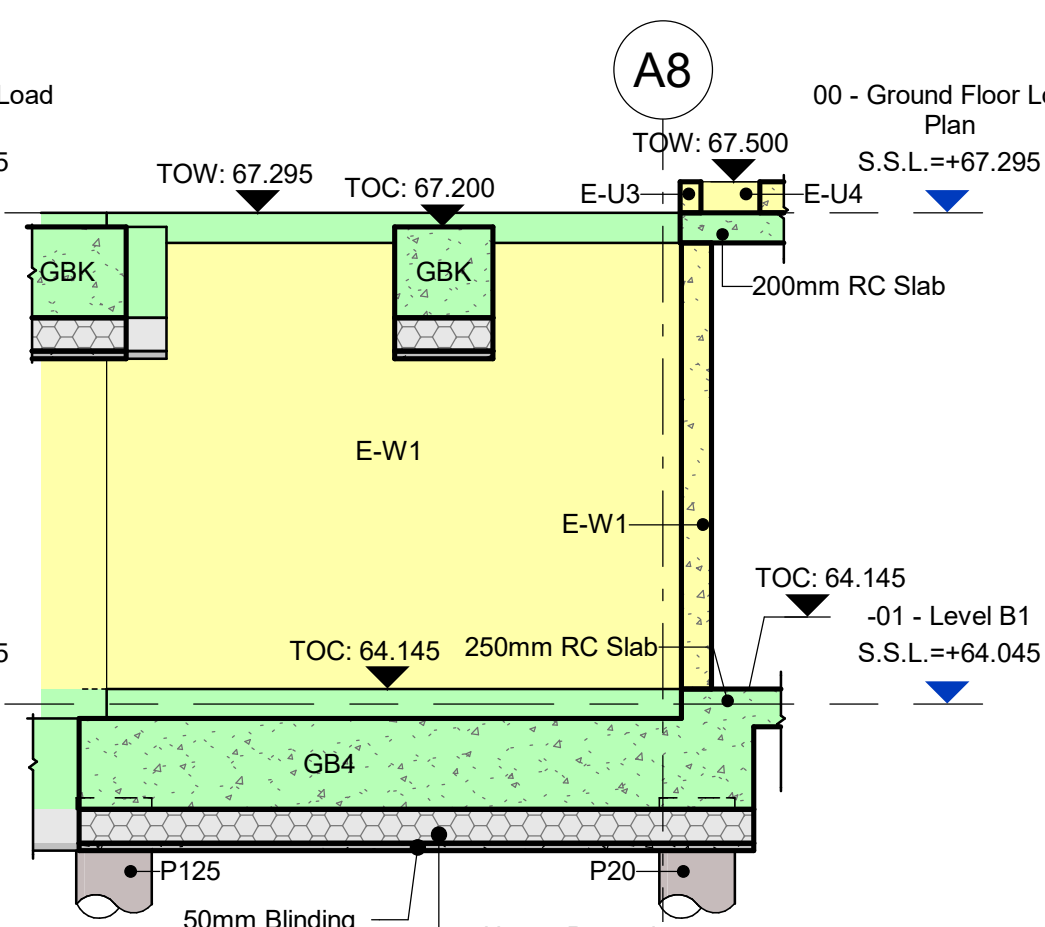
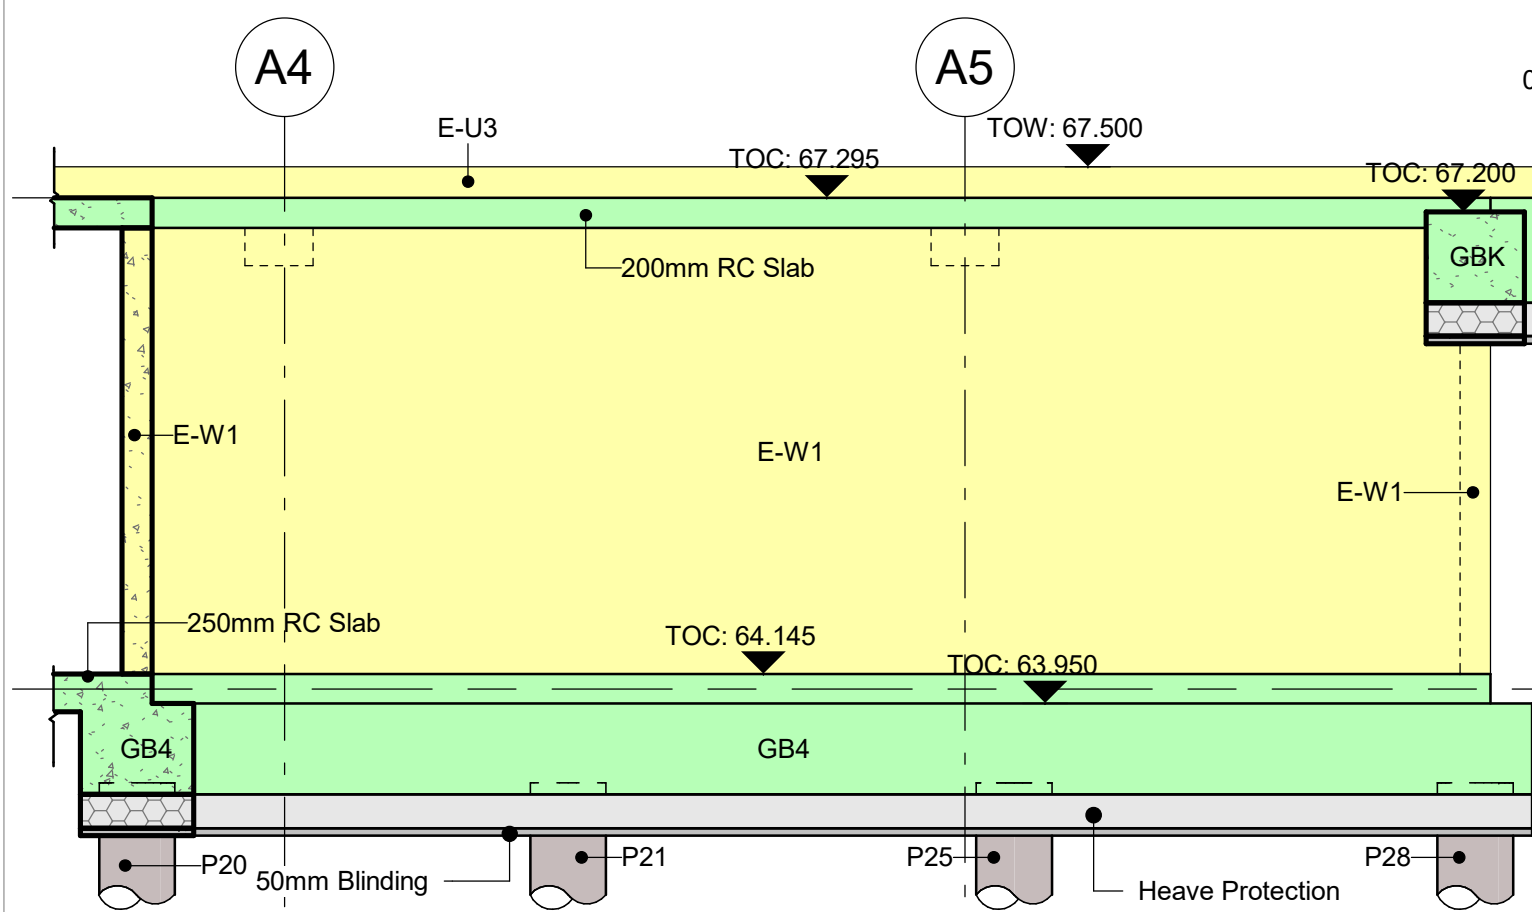
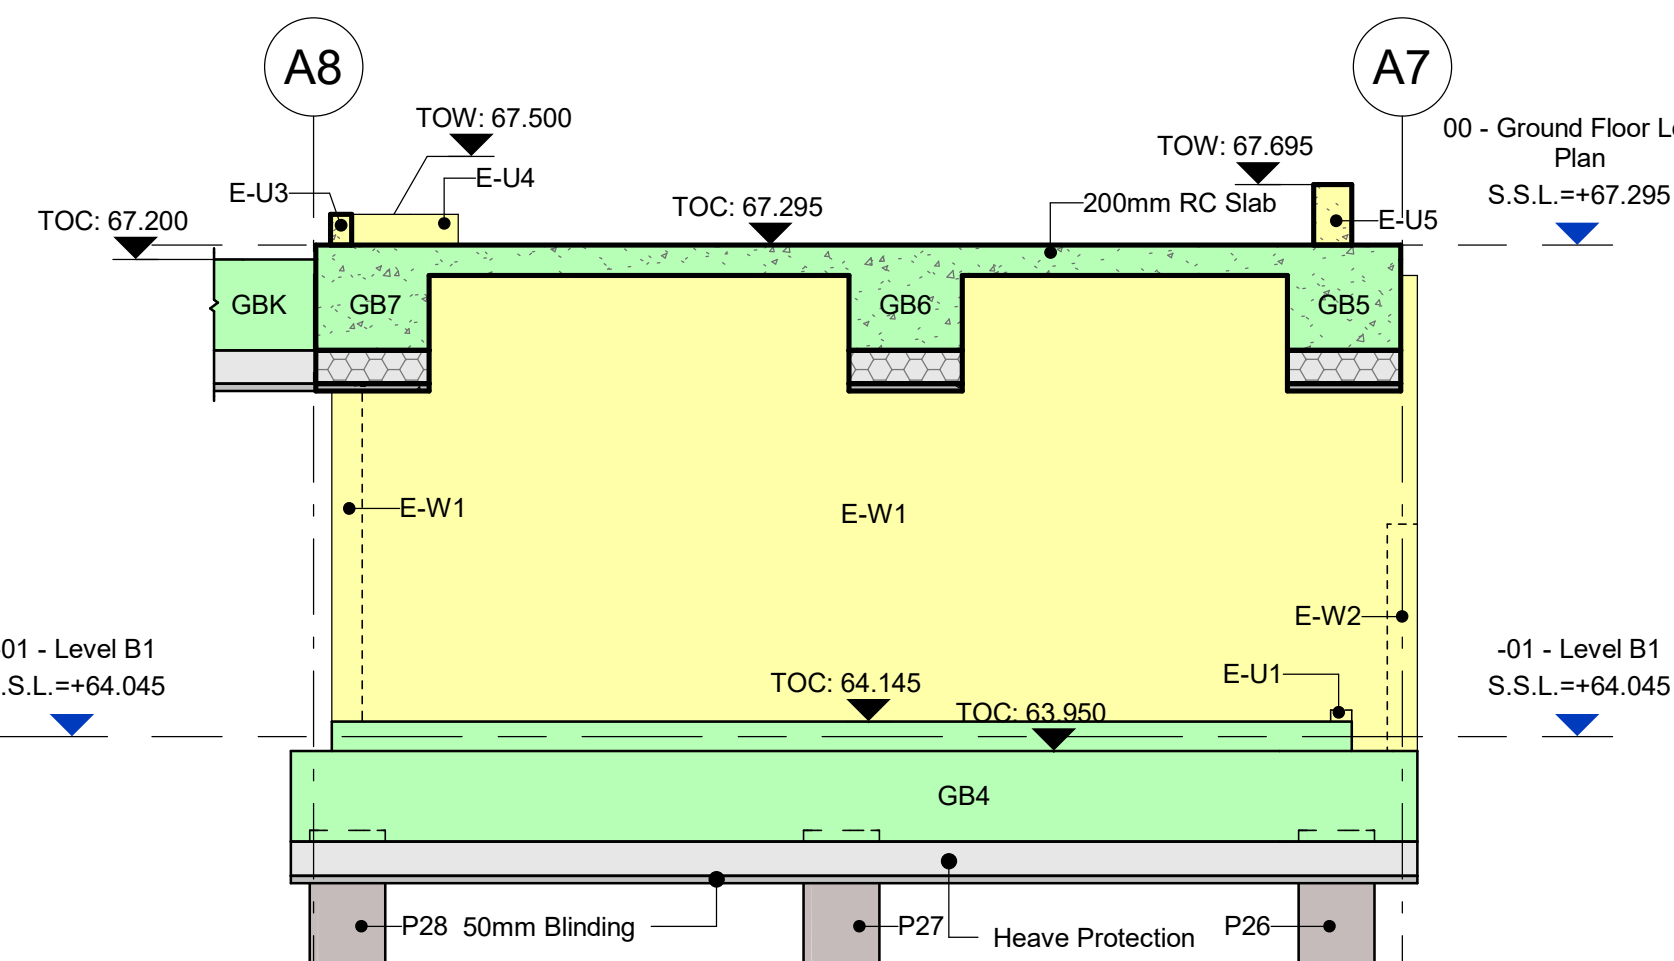
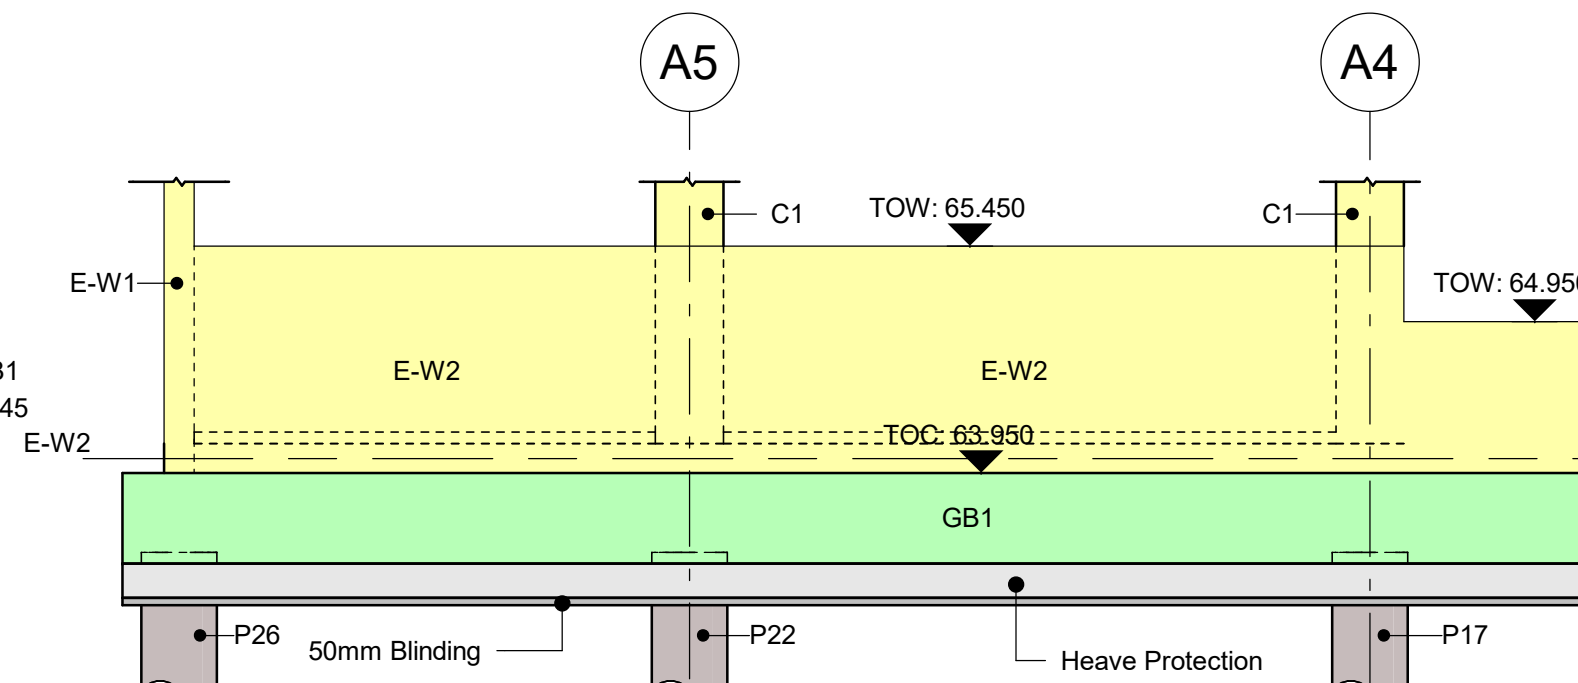


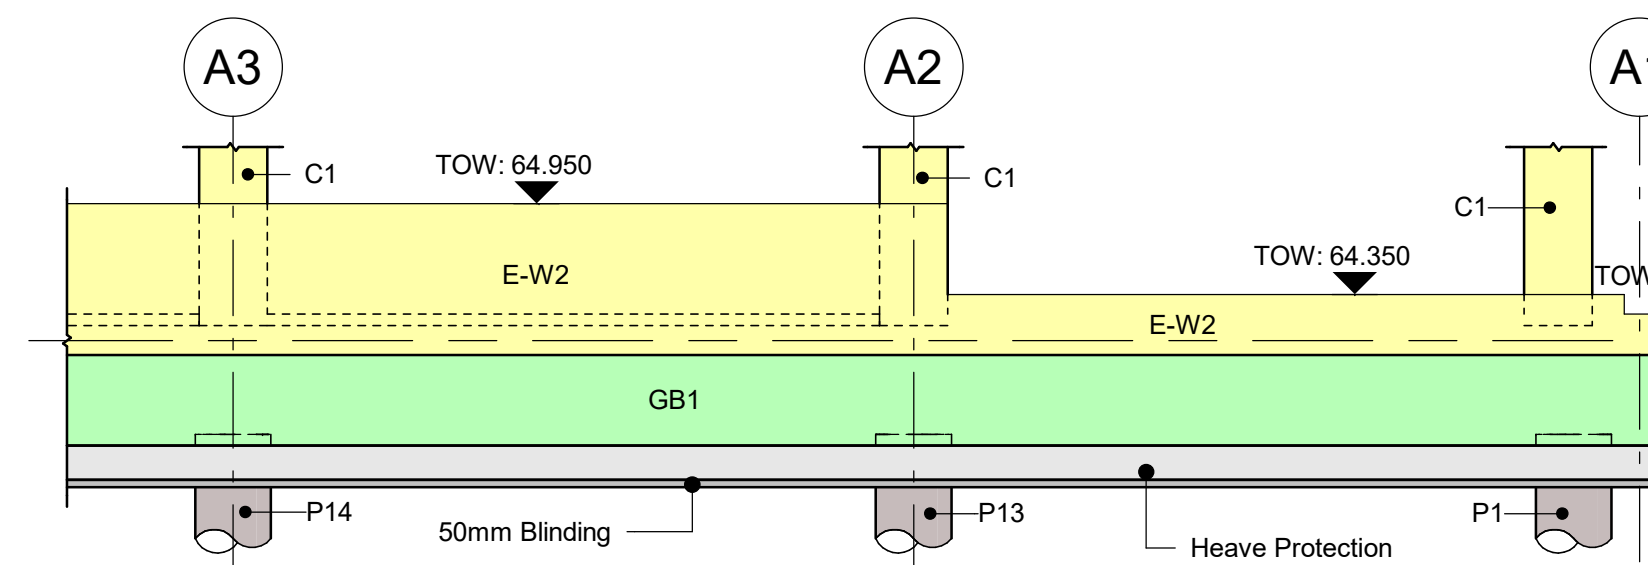

General notes

- G1. Do not scale this drawing.
- G2. Any dimensional discrepancies should be notified to the Engineer immediately.
- G3. All dimensions are in millimetres - (mm)
All levels are in metres - (m) and are above ordnance datum at Newlyn Cornwall unless noted otherwise.
- G4. North shown indicative only.
- G5. This drawing is to be read in conjunction with all relevant specifications, drawings, details and other design information.
- G6. All drawings and written material contained within, constitute original and unpublished work of the Engineer and may not be duplicated, used, reprinted or disclosed without written consent or express permission from the Engineer.
- G7. All information contained in this document is copyright ©
- G8. Where the contractor undertakes or engages a third party to undertake temporary works design, or varies the Pell Frischmann design in any way, then the contractor will take full responsibility and liability for all design aspects, including a design risk assessment. The contractor shall inform Pell Frischmann of any proposed variances to the design.

In accordance with the Construction Design Regulations 2015, Pell Frischmann has undertaken a design risk assessment for the civil and structural elements shown on this drawing. Key residual risks are indicated below. Refer to the project residual risk register for a comprehensive list.

Ground
Beam

This drawing is preliminary. A Risk Assessment has not yet been completed for the section of work shown. Known hazards are indicated below.

CONSTRUCTION OF THE WORK MUST NOT COMMENCE UNTIL THE RISK ASSESSMENT IS COMPLETE.

CDM Regulations	
Hazards	Date added

P01 Issued for Tender		CSI/LPD/JC	20/12/2
Rev	Description	Drm / Chk / App	Date

Pell Frischmann

5th FLOOR, 85 STRAND LONDON WC2R 0DW
Telephone +44 (0)20 7486 3661
Email: plondon@pellfrischmann.com
www.pellfrischmann.com

Architect/Client/Contractor

Morgan Sindall

Project

Camden Hostel - Chester Road

Drawing Title

General Sections
and Elevations
Sheet 4

Drawing Status			
Suitable for information			
	Name	Date	Status Code
Drawn	CSI	Dec 2023	S2
Design	DZ	Dec 2023	Scale As indicated
Checked	LPD	Dec 2023	Revision
Approved	JC	Dec 2023	P01

Drawing No.
CH0011-PEF-CH-XX-D-S-0203