



Block Plan
1:500 @A3

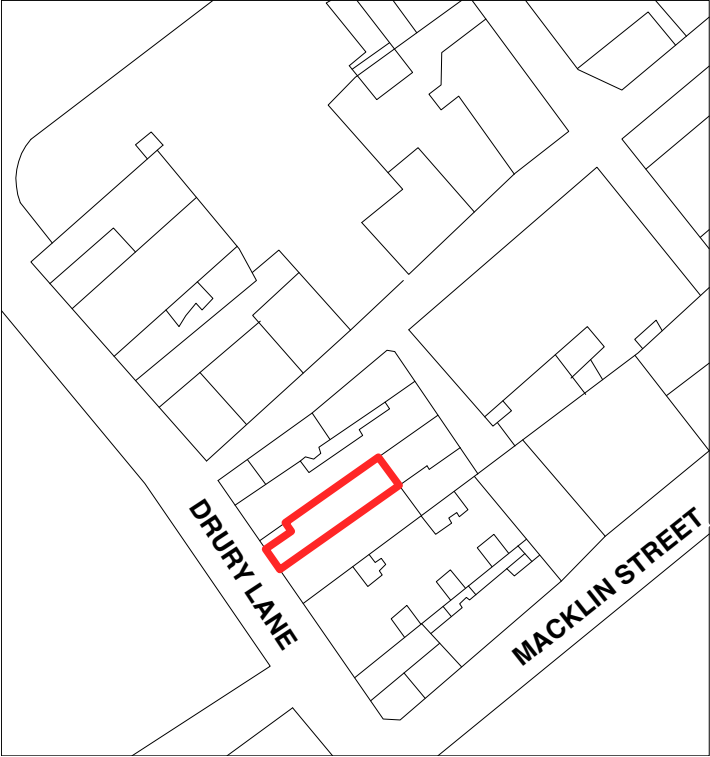

Site Location
1:1250 @A3

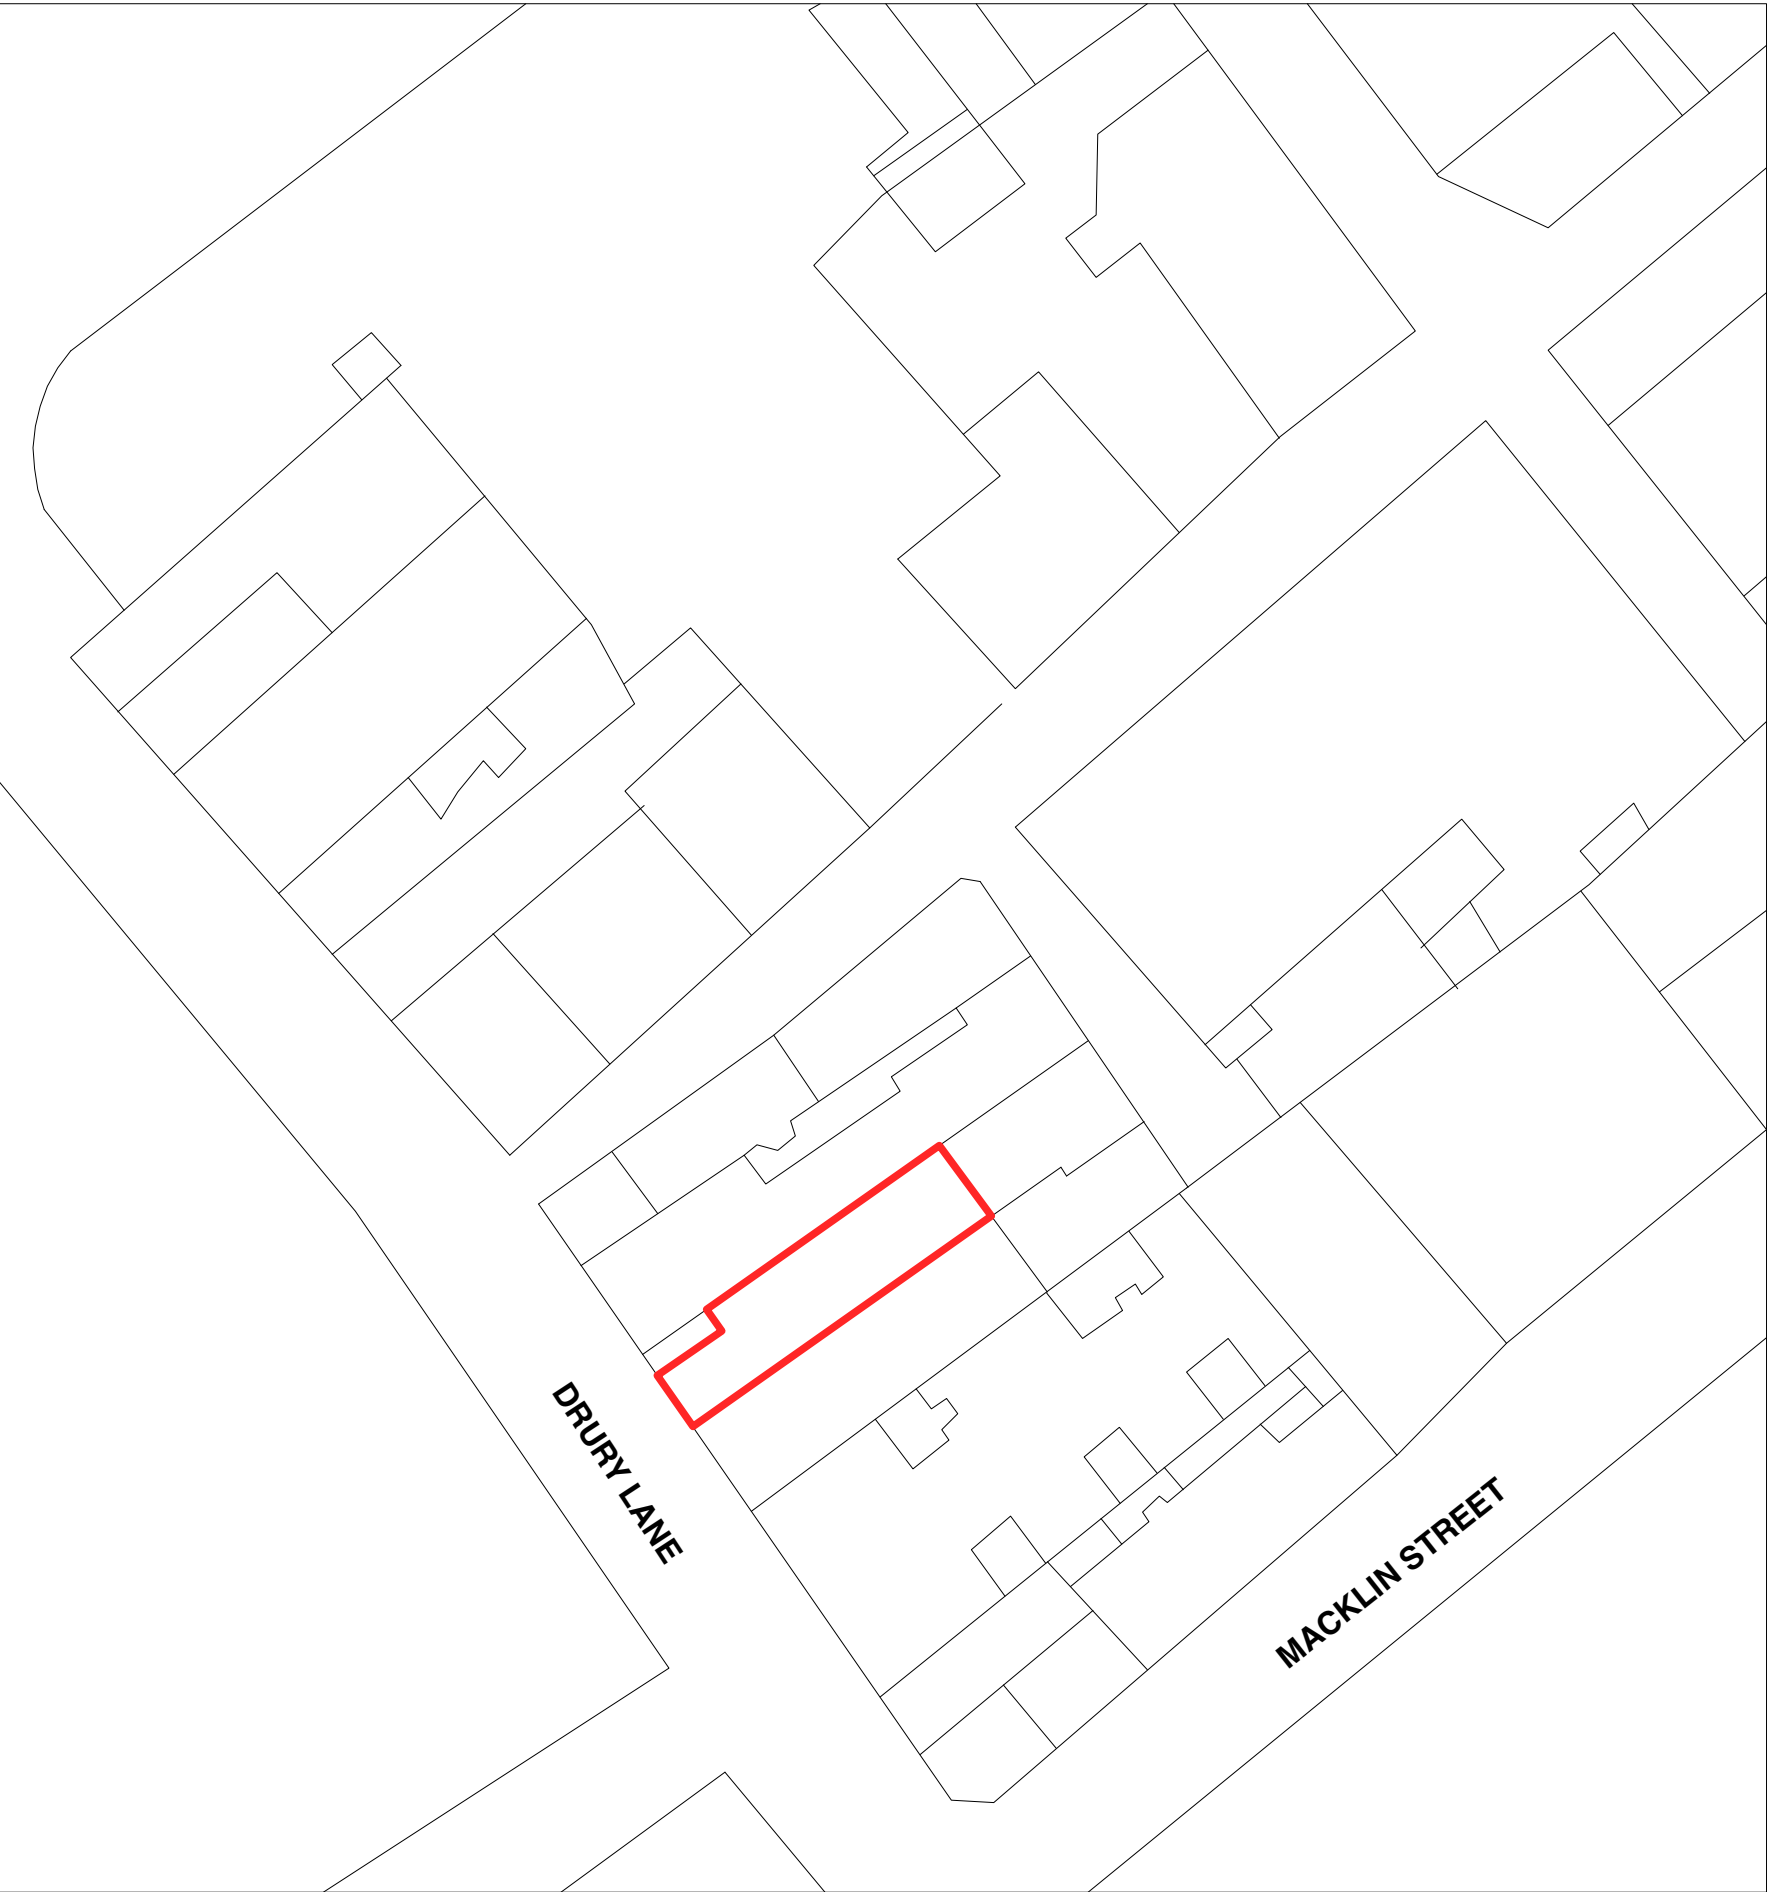