



Existing Ground Floor Plan
1:100 @A3

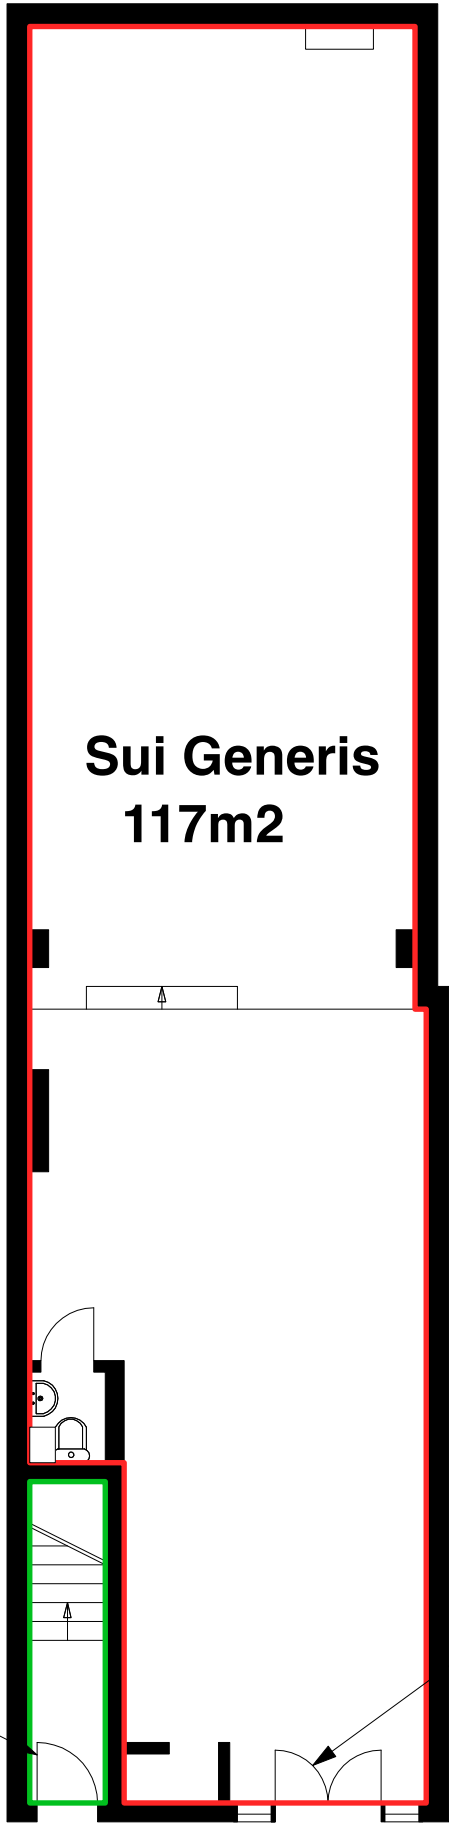

Proposed Ground Floor Plan
1:100 @A3

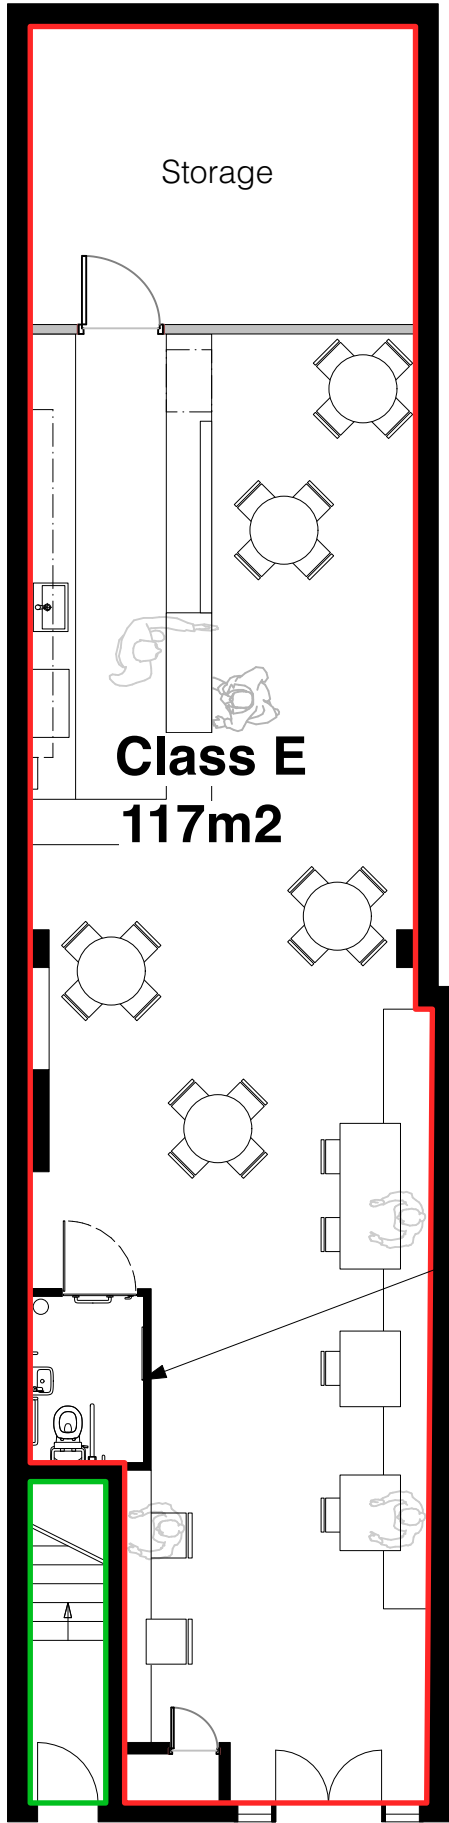


Stairs to First Floor

Entrance to application unit

Part M compliant WC

NOTE: No external alterations are proposed.

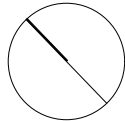

0 1m 2m 3m 4m 5m