



1 External Courtyard - Existing Elevation
1 : 50

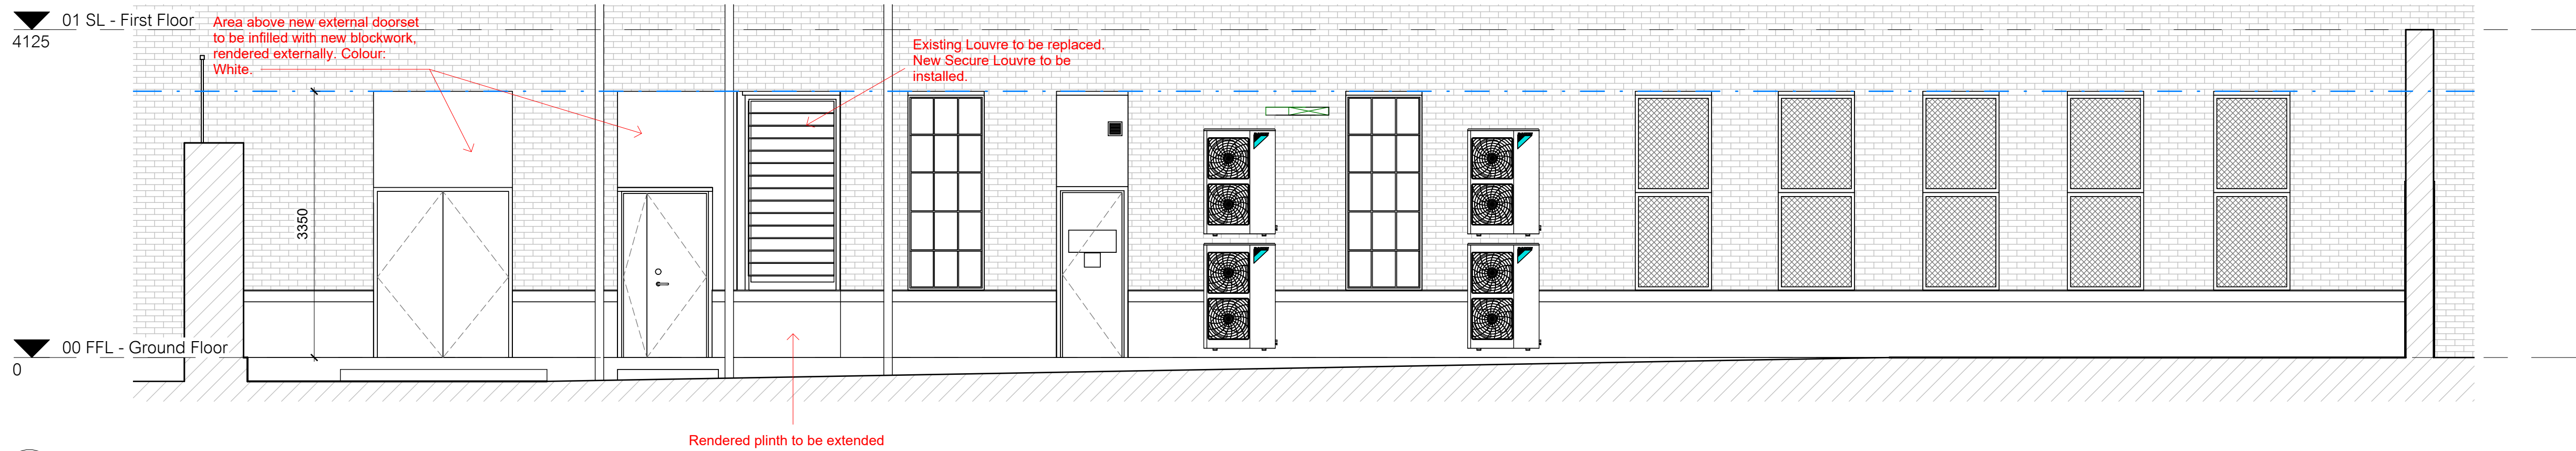

2 External Courtyard - Proposed Elevation
1 : 50

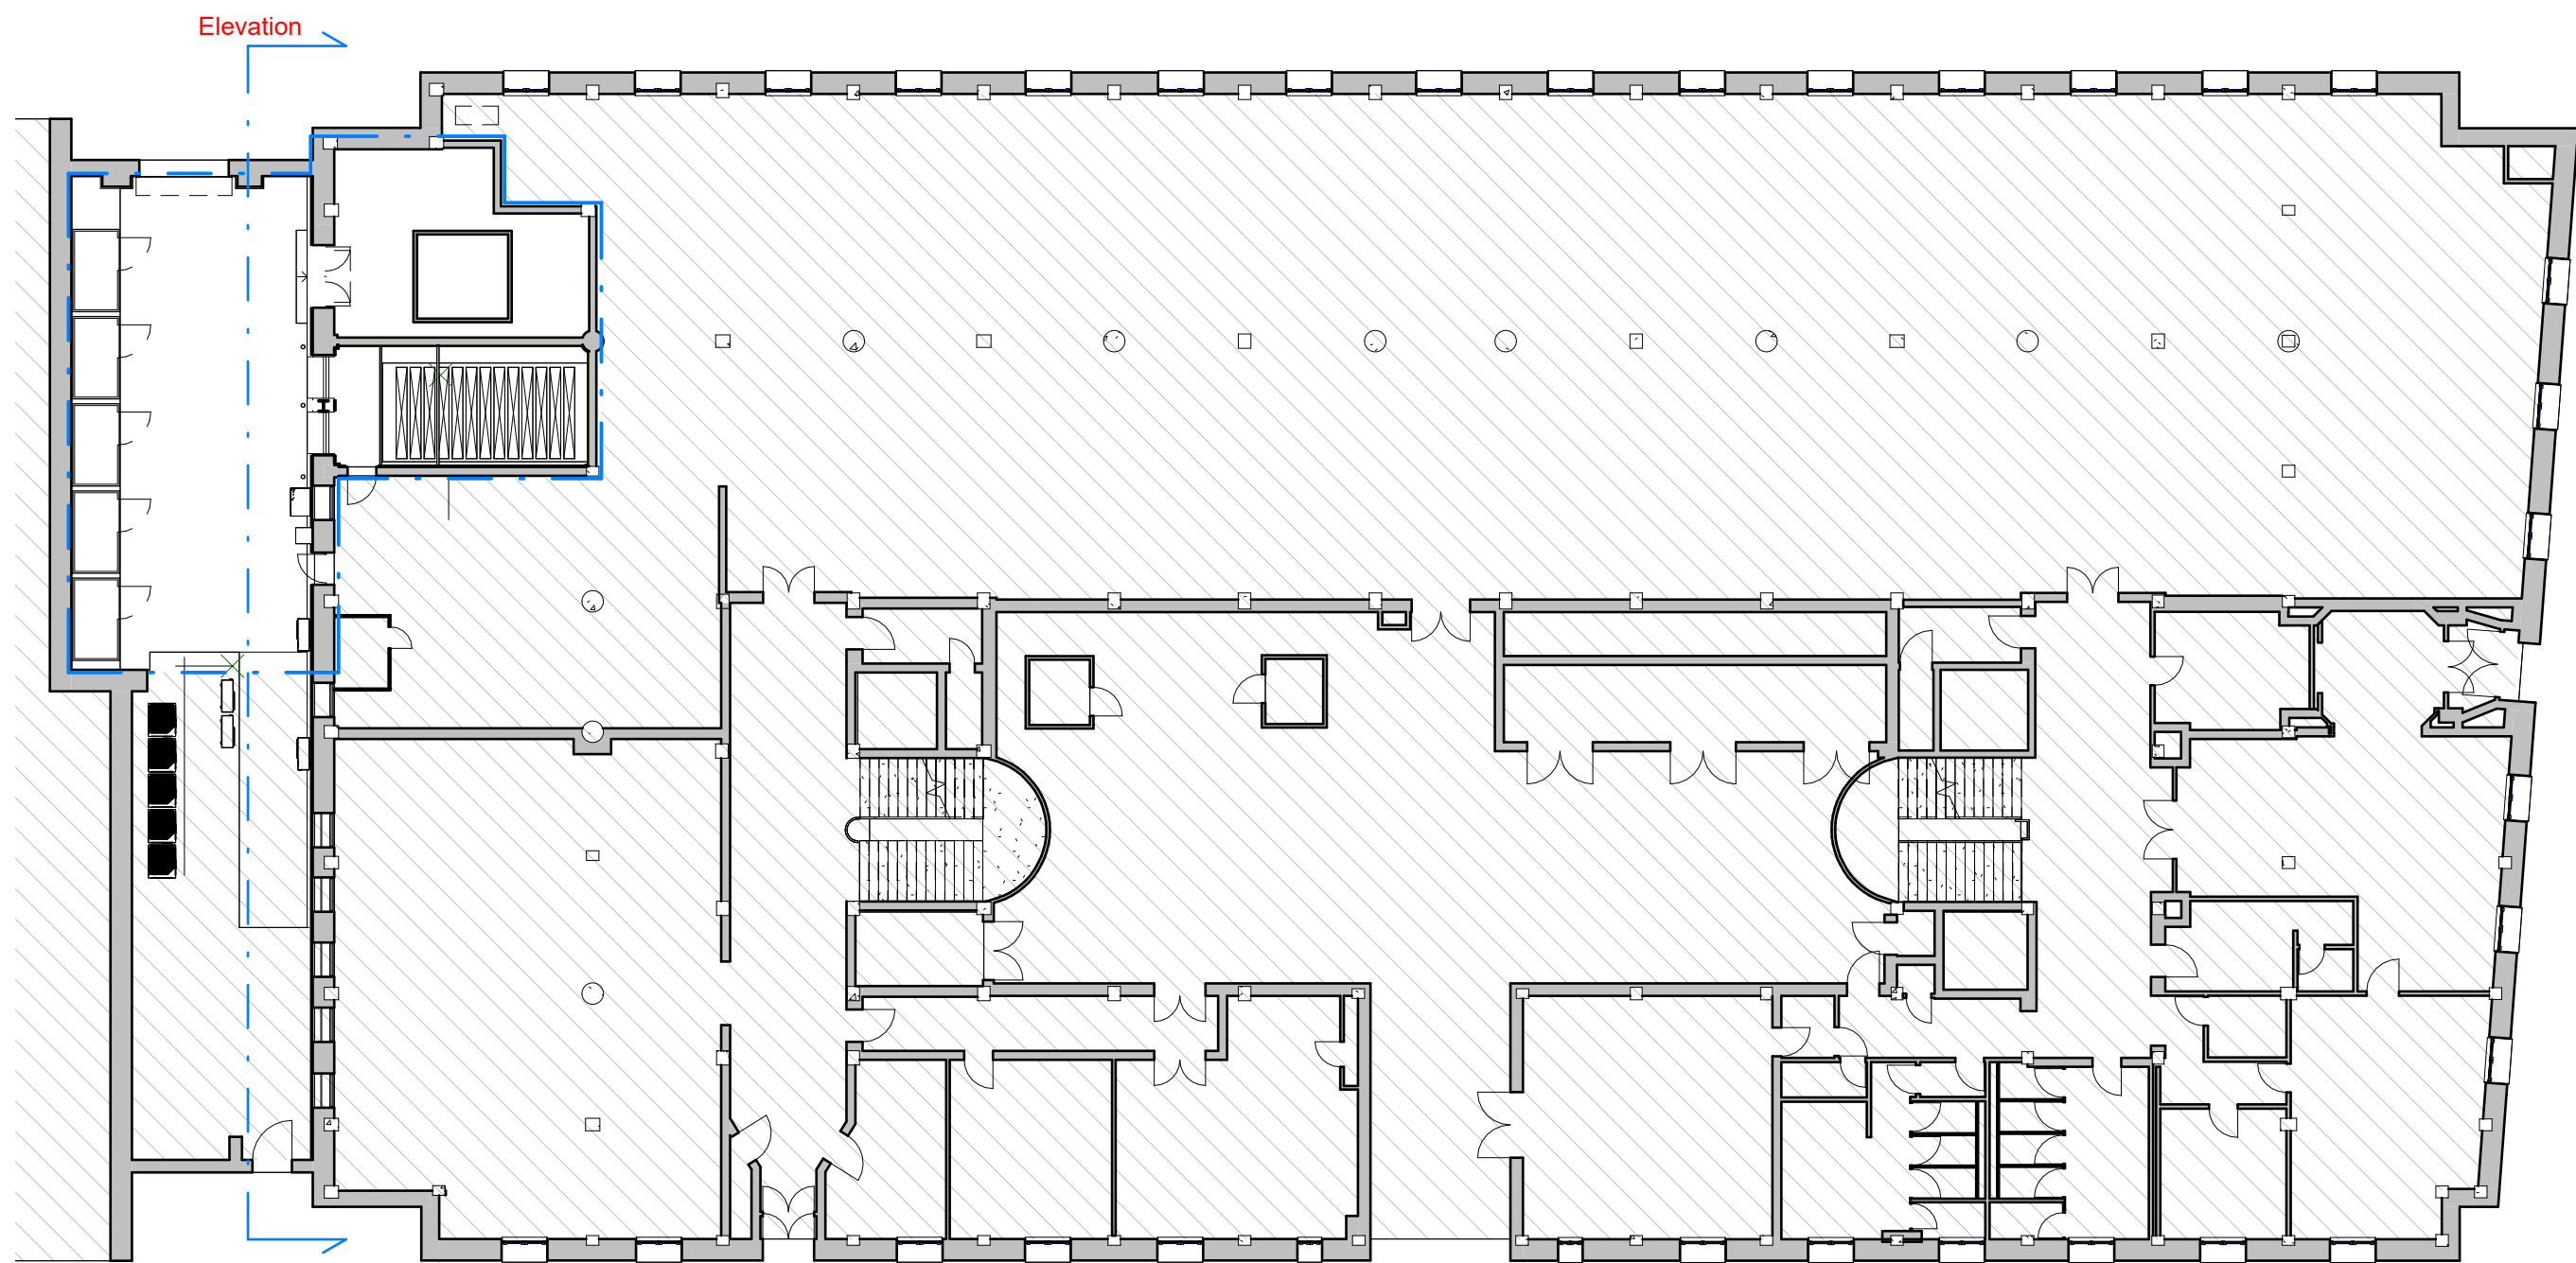

3 Ground Floor - Elevation Keyplan
1 : 200

N.B.:

- 1) Do not scale from drawing.
- 2) All surfaces to be made good from works and following removal of adjoining wall.
- 3) Survey information should be checked on site prior to construction to confirm accuracy.
- 4) Levels to be checked on site.
- 5) To be read in conjunction with general specification as well as M&E and SE information.
- 6) Internal layouts indicative only.
- 7) Coordination points to be verified on site.
- 8) Gridlines indicative only.

updated for planning	NJ	01/07/24	P05
updated for planning	MN	25/06/24	P04
updated for planning	MN	24/06/24	P03
updated for planning	MN	13/06/24	P02
for information	MN	07/06/24	P01
revision	by	date	index

CBRE BT Tower Judd Street

GBS architects

Existing and Proposed Elevations

St Thomas House, 6 Becket Street, Oxford, OX1 1PP
t: 01865 305 130 e: info@gsbarchitects.co.uk w: www.gbsarchitects.co.uk

scale: As indicated@A1 date: 07/06/24 dwn/cld: NJ/MN

7225-GBS-ZZ-ZZ-DR-A-104-P05

0 0.5m 2.5m 5m
Scale: 1:50

