


Location Plan

Site Address: Basement Flat, 16, Primrose Gardens, London, NW3 4TN



Date Produced: 01-Jul-2024

Scale: 1:1250 @A3

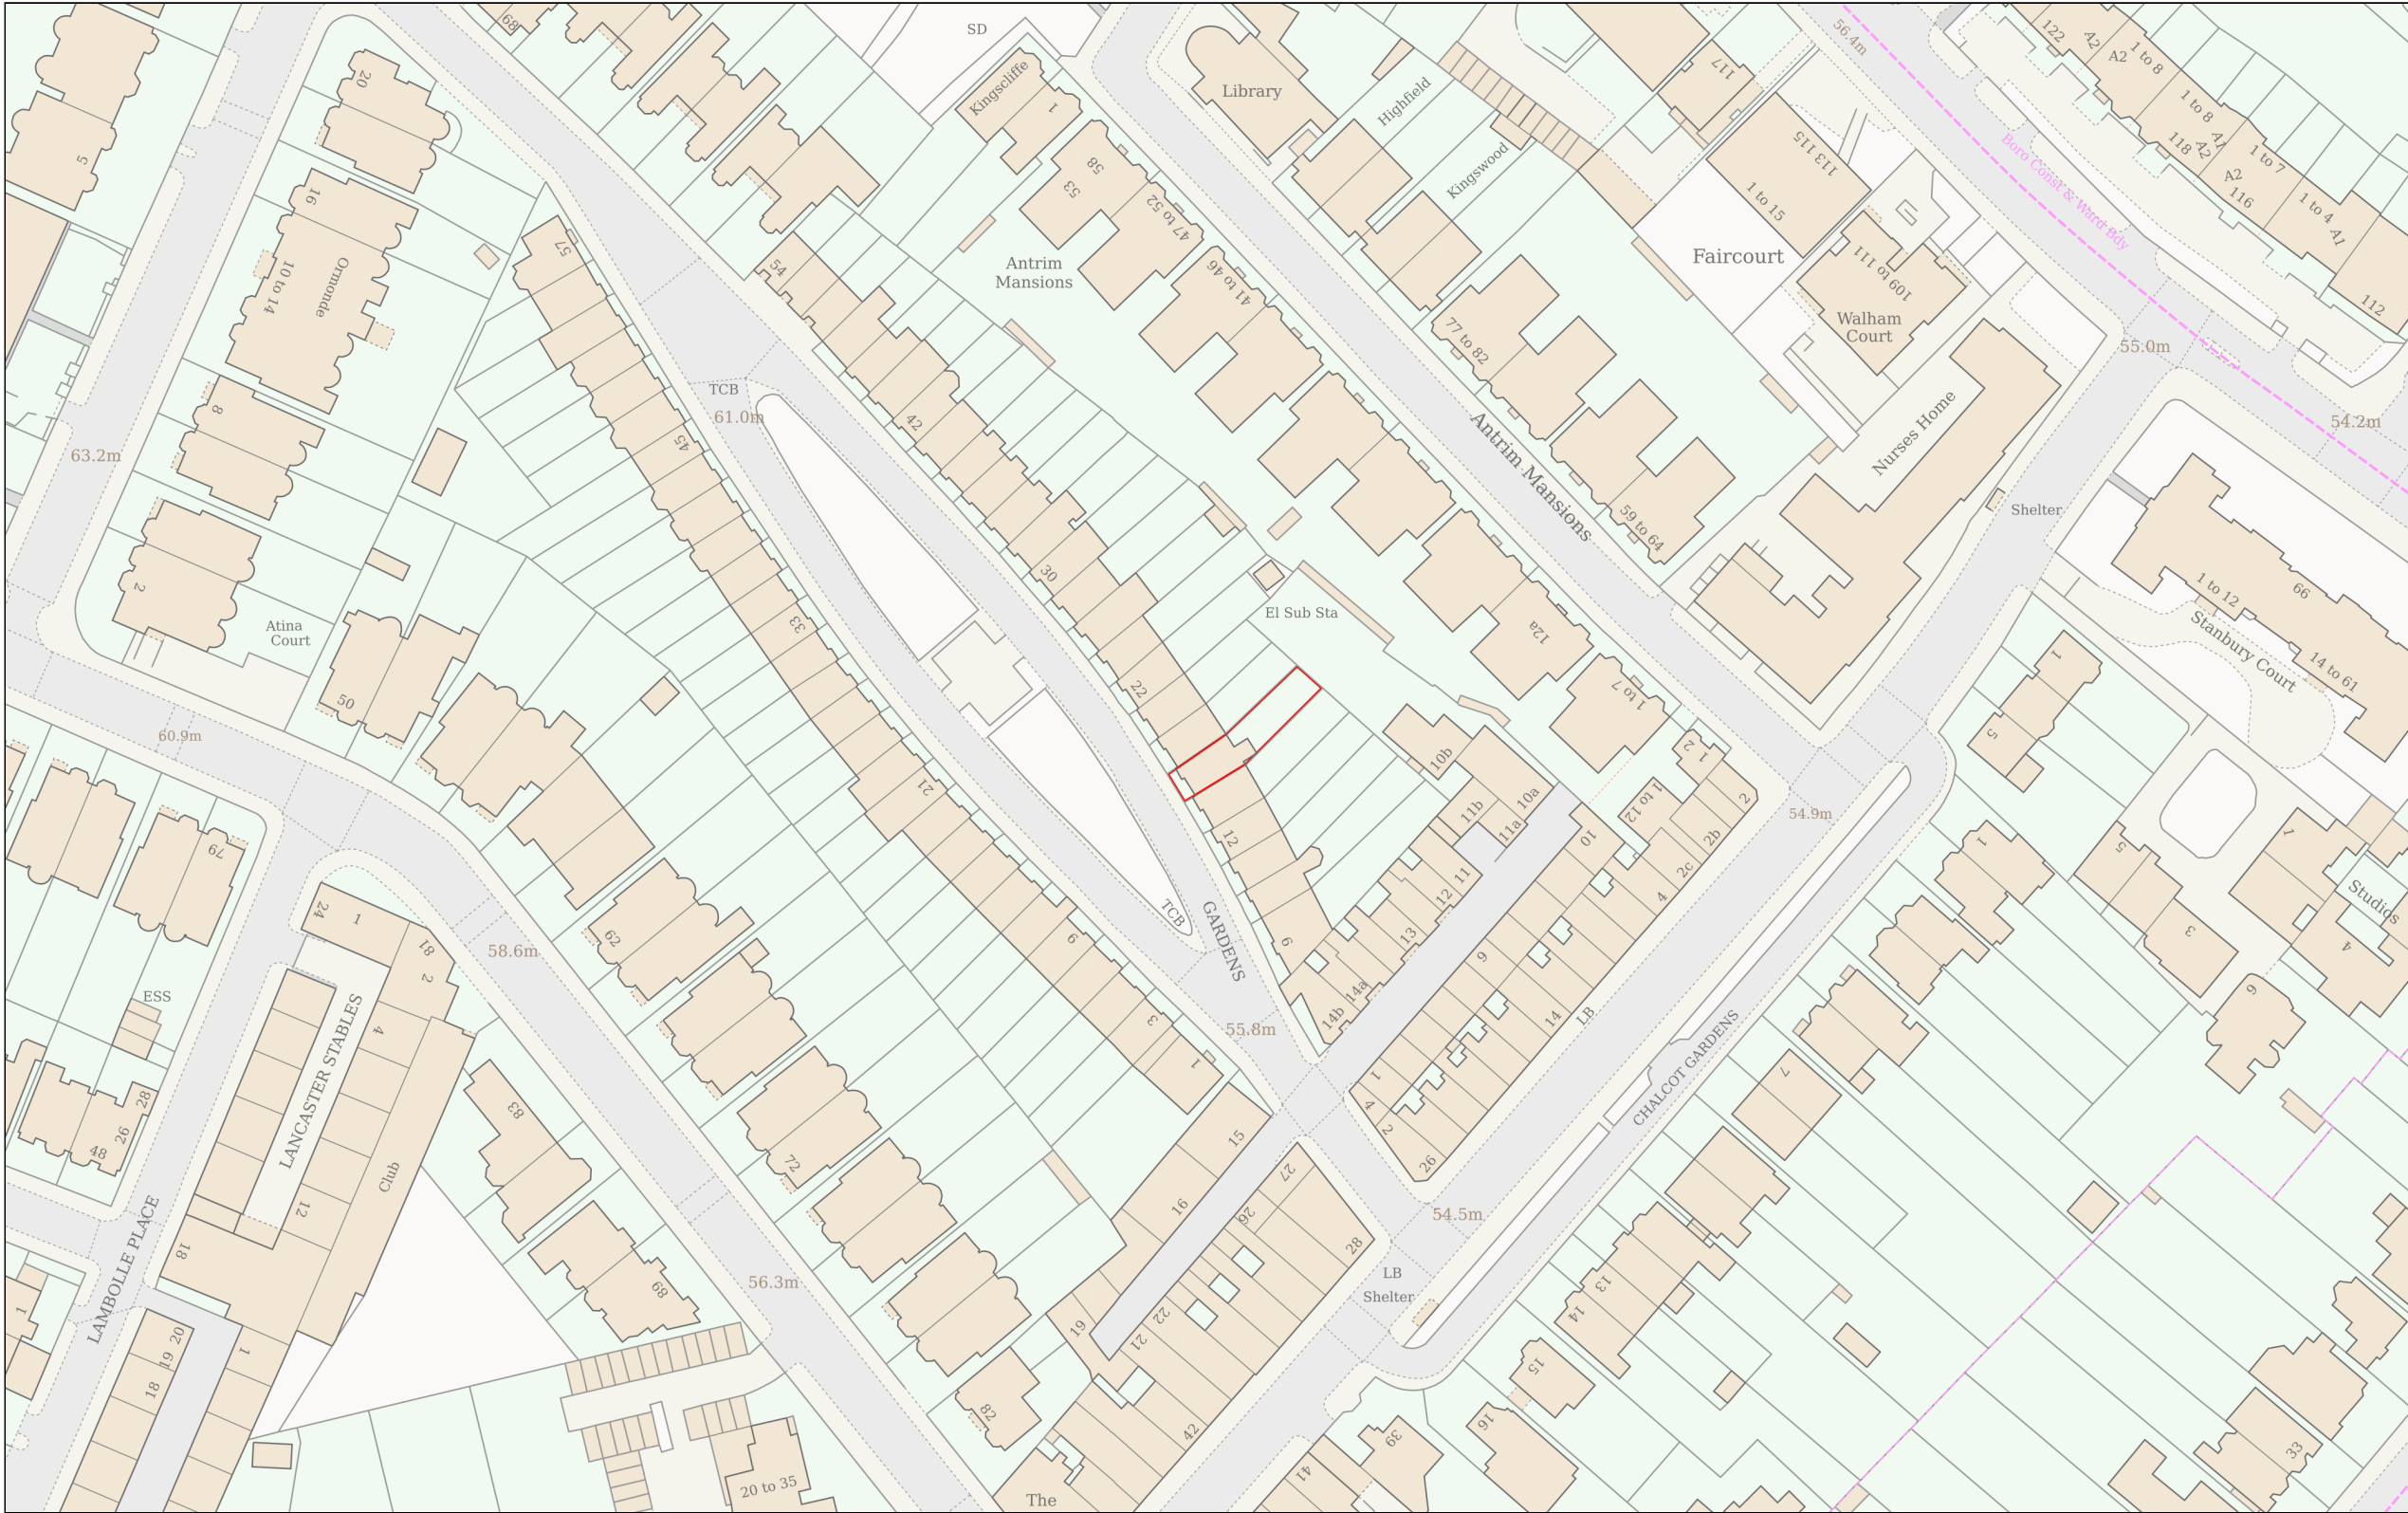

Planning Portal Reference: PP-13142539v1

