

title: Location Plan @ 1:1250

number: 156WEL-CC-XX-PL-001

client: Amorino

address: 156 West end lane, West Hampstead, NW6 1SD

www.catocreative.com

+44(0) 20 8704 002

project: 156WEL

scale: 1:1250@A3

author: OB

hello@catocreative.com

 Site Boundary




General Notes

- Do not scale from this drawing for construction or manufacturing purposes.
- All dimensions to be checked on site.
- This drawing shows design intent only, and shall not be used for construction or installation purposes.
- These are not structural or building control plans.
- All works to comply with most current building control regulations.
- All dimensions to be checked on site and are subject to site survey by main contractor and / or third parties.
- Copyright & intellectual property apply.

A
revision

purpose: Planning
date: 27 Jun 2024
page: 1

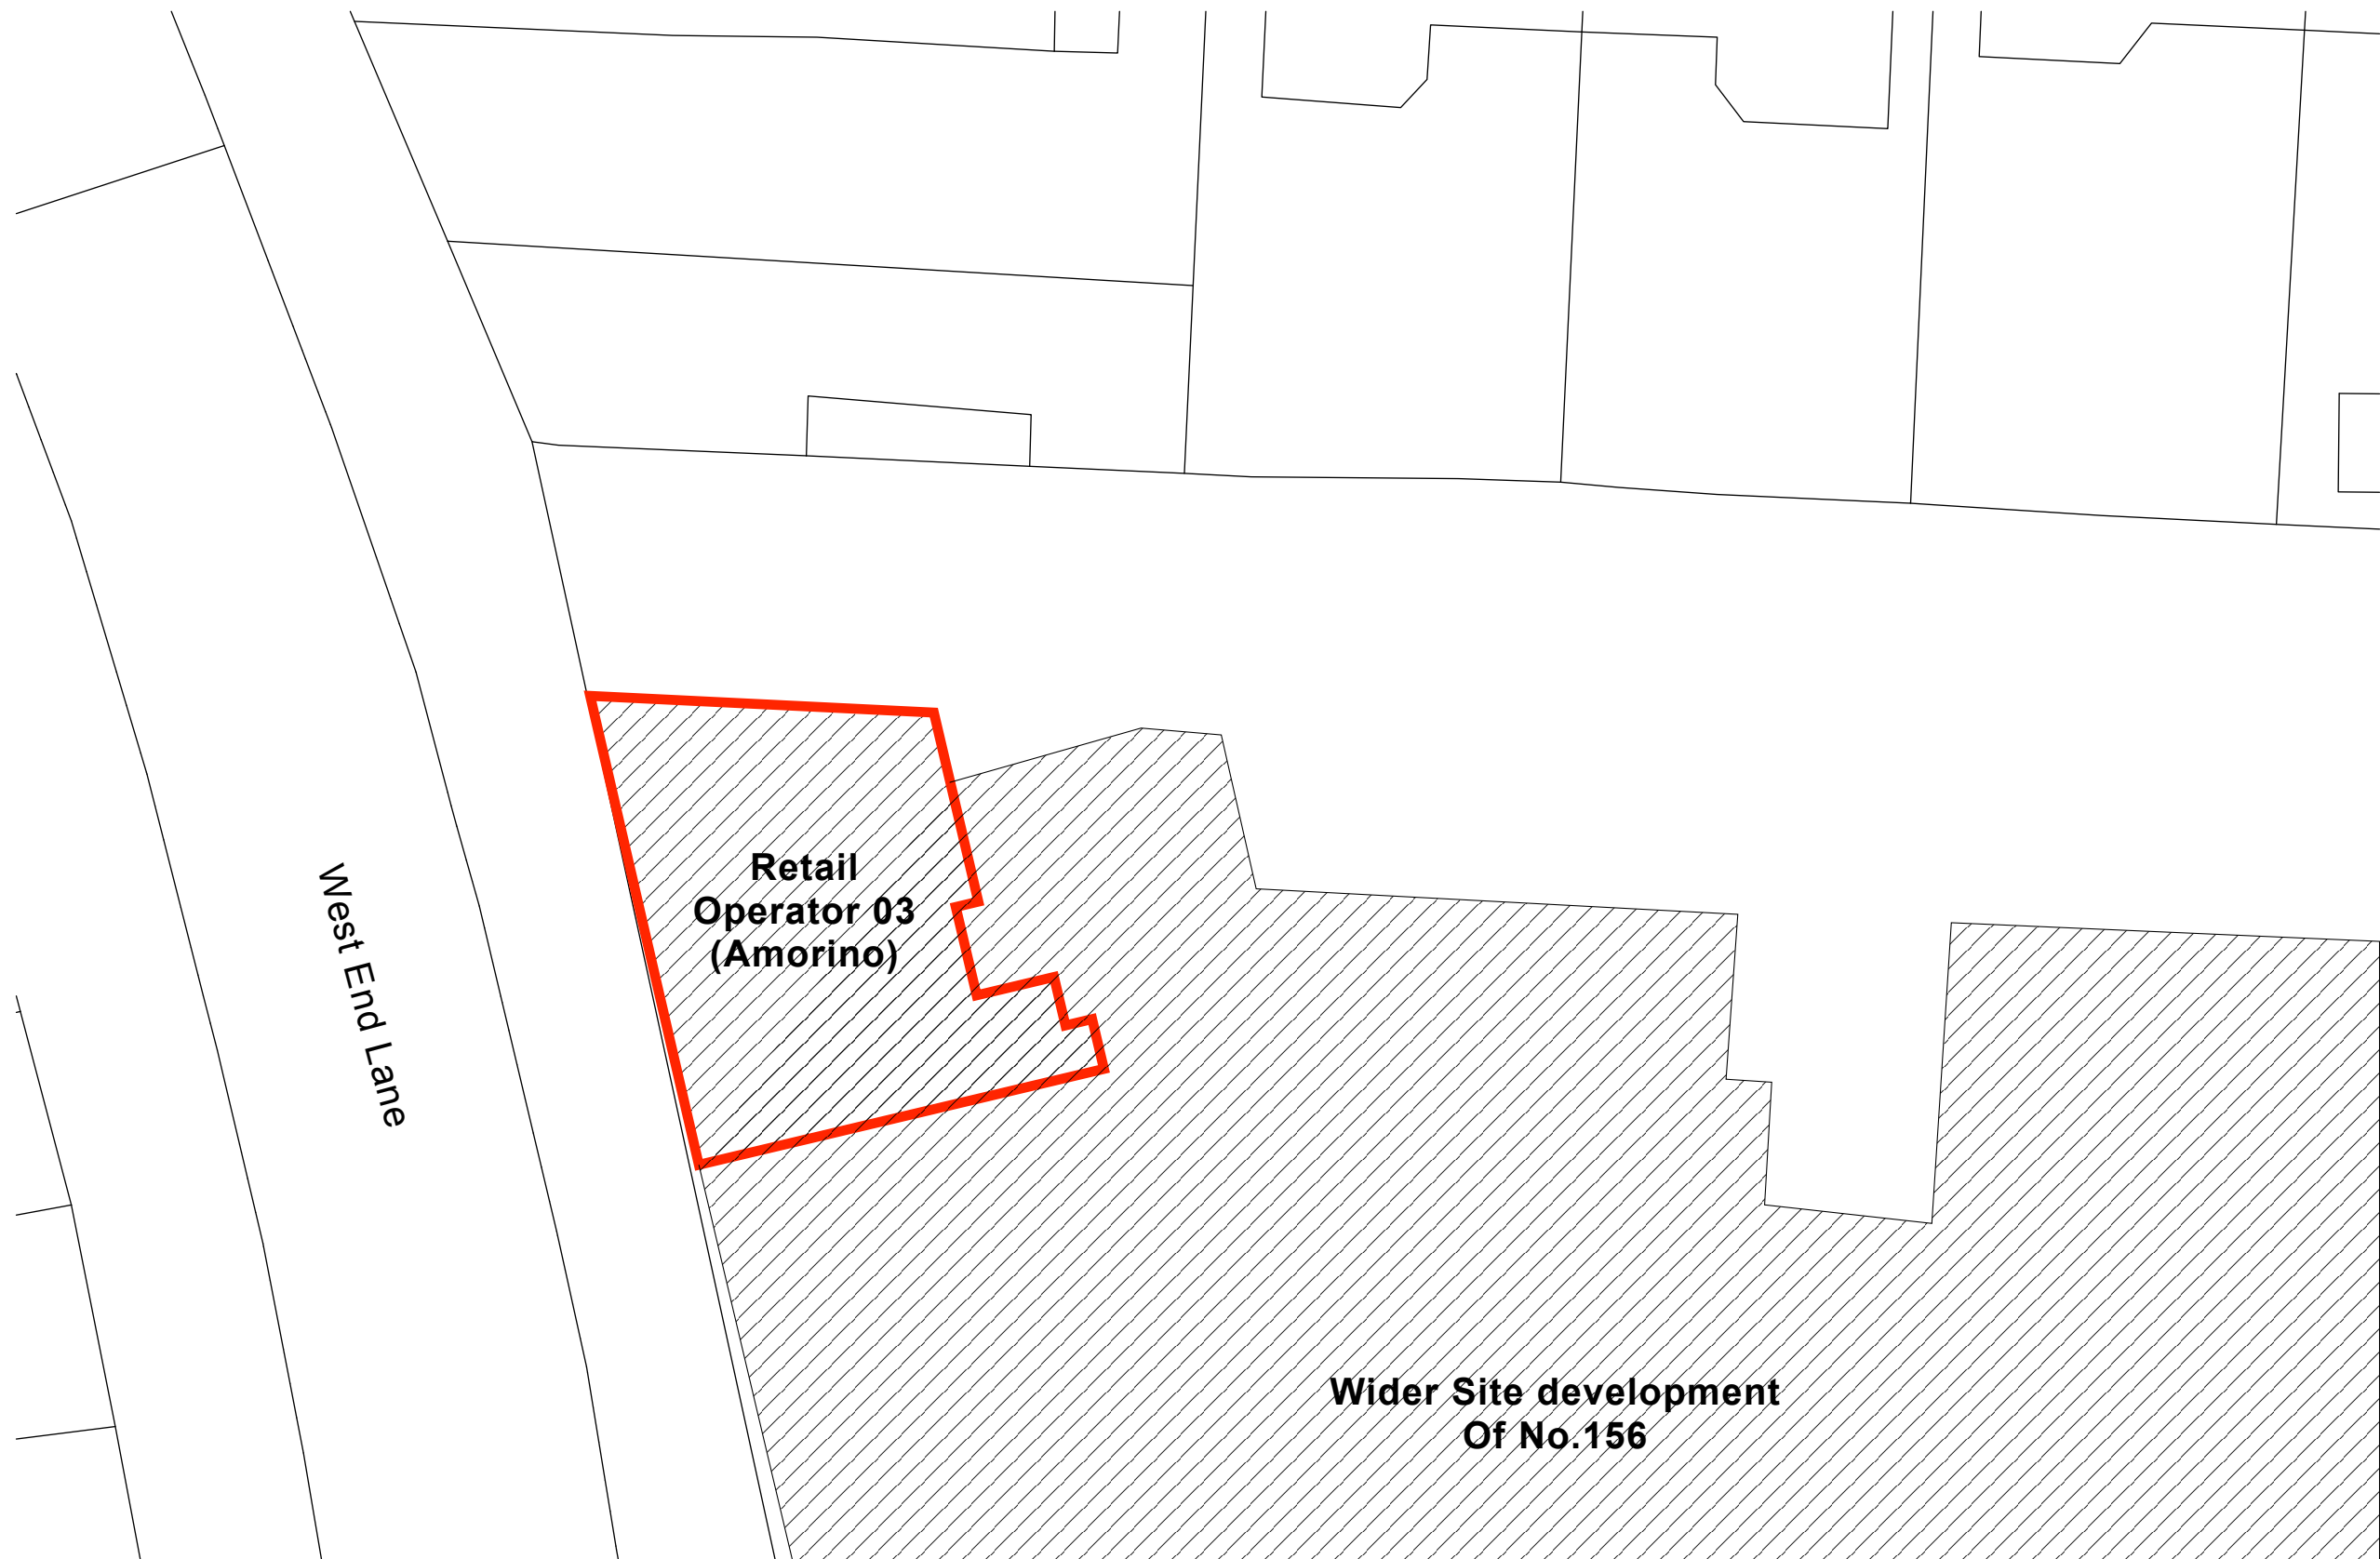

General Notes

- Do not scale from this drawing for construction or manufacturing purposes.
- All dimensions to be checked on site.
- This drawing shows design intent only, and shall not be used for construction or installation purposes.
- These are not structural or building control plans.
- All works to comply with most current building control regulations.
- All dimensions to be checked on site and are subject to site survey by main contractor and / or third parties.
- Copyright & intellectual property apply.